


F.A.P. RTE.	SECTION	COUNTY	TOTAL SHEETS	SHEET NO.
726	130 I-2,TS	WILLIAMSON	90	32
STA. 113+00.00		TO STA. 113+50.00		
FED. ROAD DIST. NO.		ILLINOIS FED. AID PROJECT		

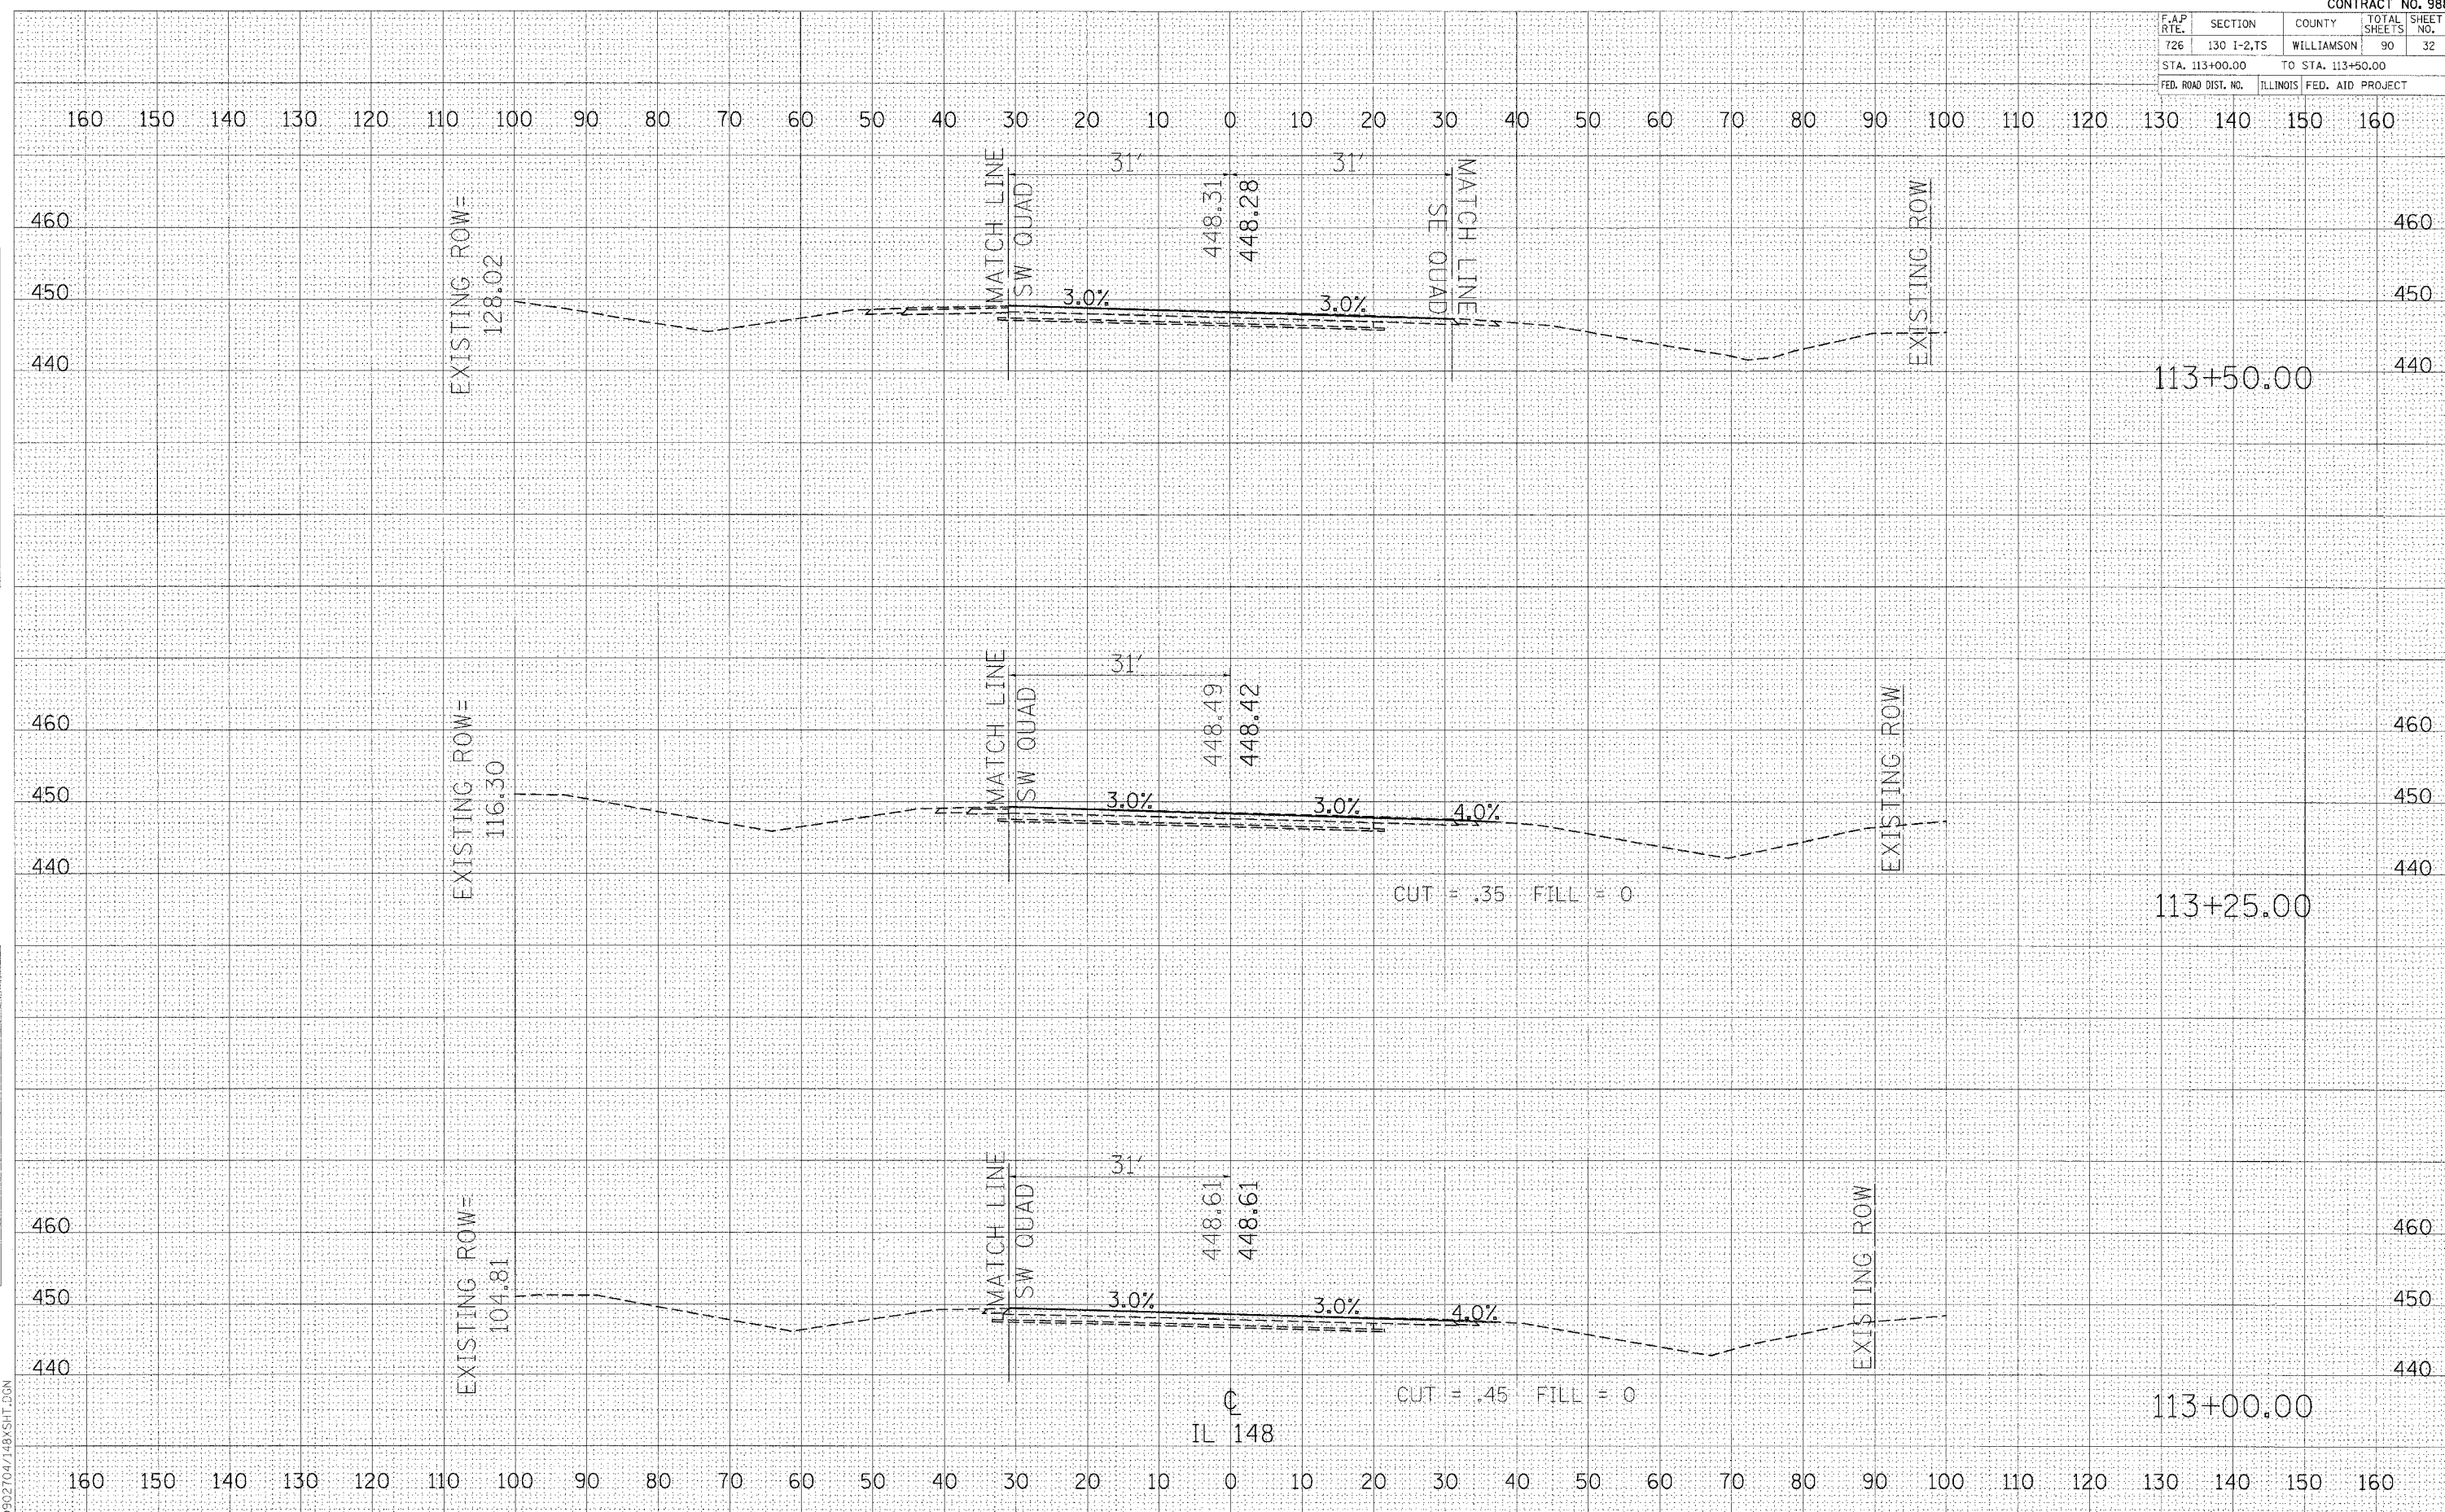

FINAL SURVEYED BY DATE  
 SURVEYED BY DATE  
 NOTE BOOK NO. TO BOOK NO.  
 AREAS CHECKED

ORIGINAL SURVEYED BY DATE  
 SURVEYED BY DATE  
 NOTE BOOK NO. TO BOOK NO.  
 AREAS CHECKED

PLOT DATE = 04/15/08  
 FILE NAME = #FILE#  
 PLOT SCALE = #SCALE#  
 REFERENCE = #REF#  
 D:\02704\148\XSH1.DGN