


F.A.P. RTE.	SECTION	COUNTY	TOTAL SHEETS	SHEET NO.
726	130 1-2,TS	WILLIAMSON	90	33
STA. 113+75.00		TO STA. 114+25.00		
FED. ROAD DIST. NO.	ILLINOIS	FED. AID PROJECT		

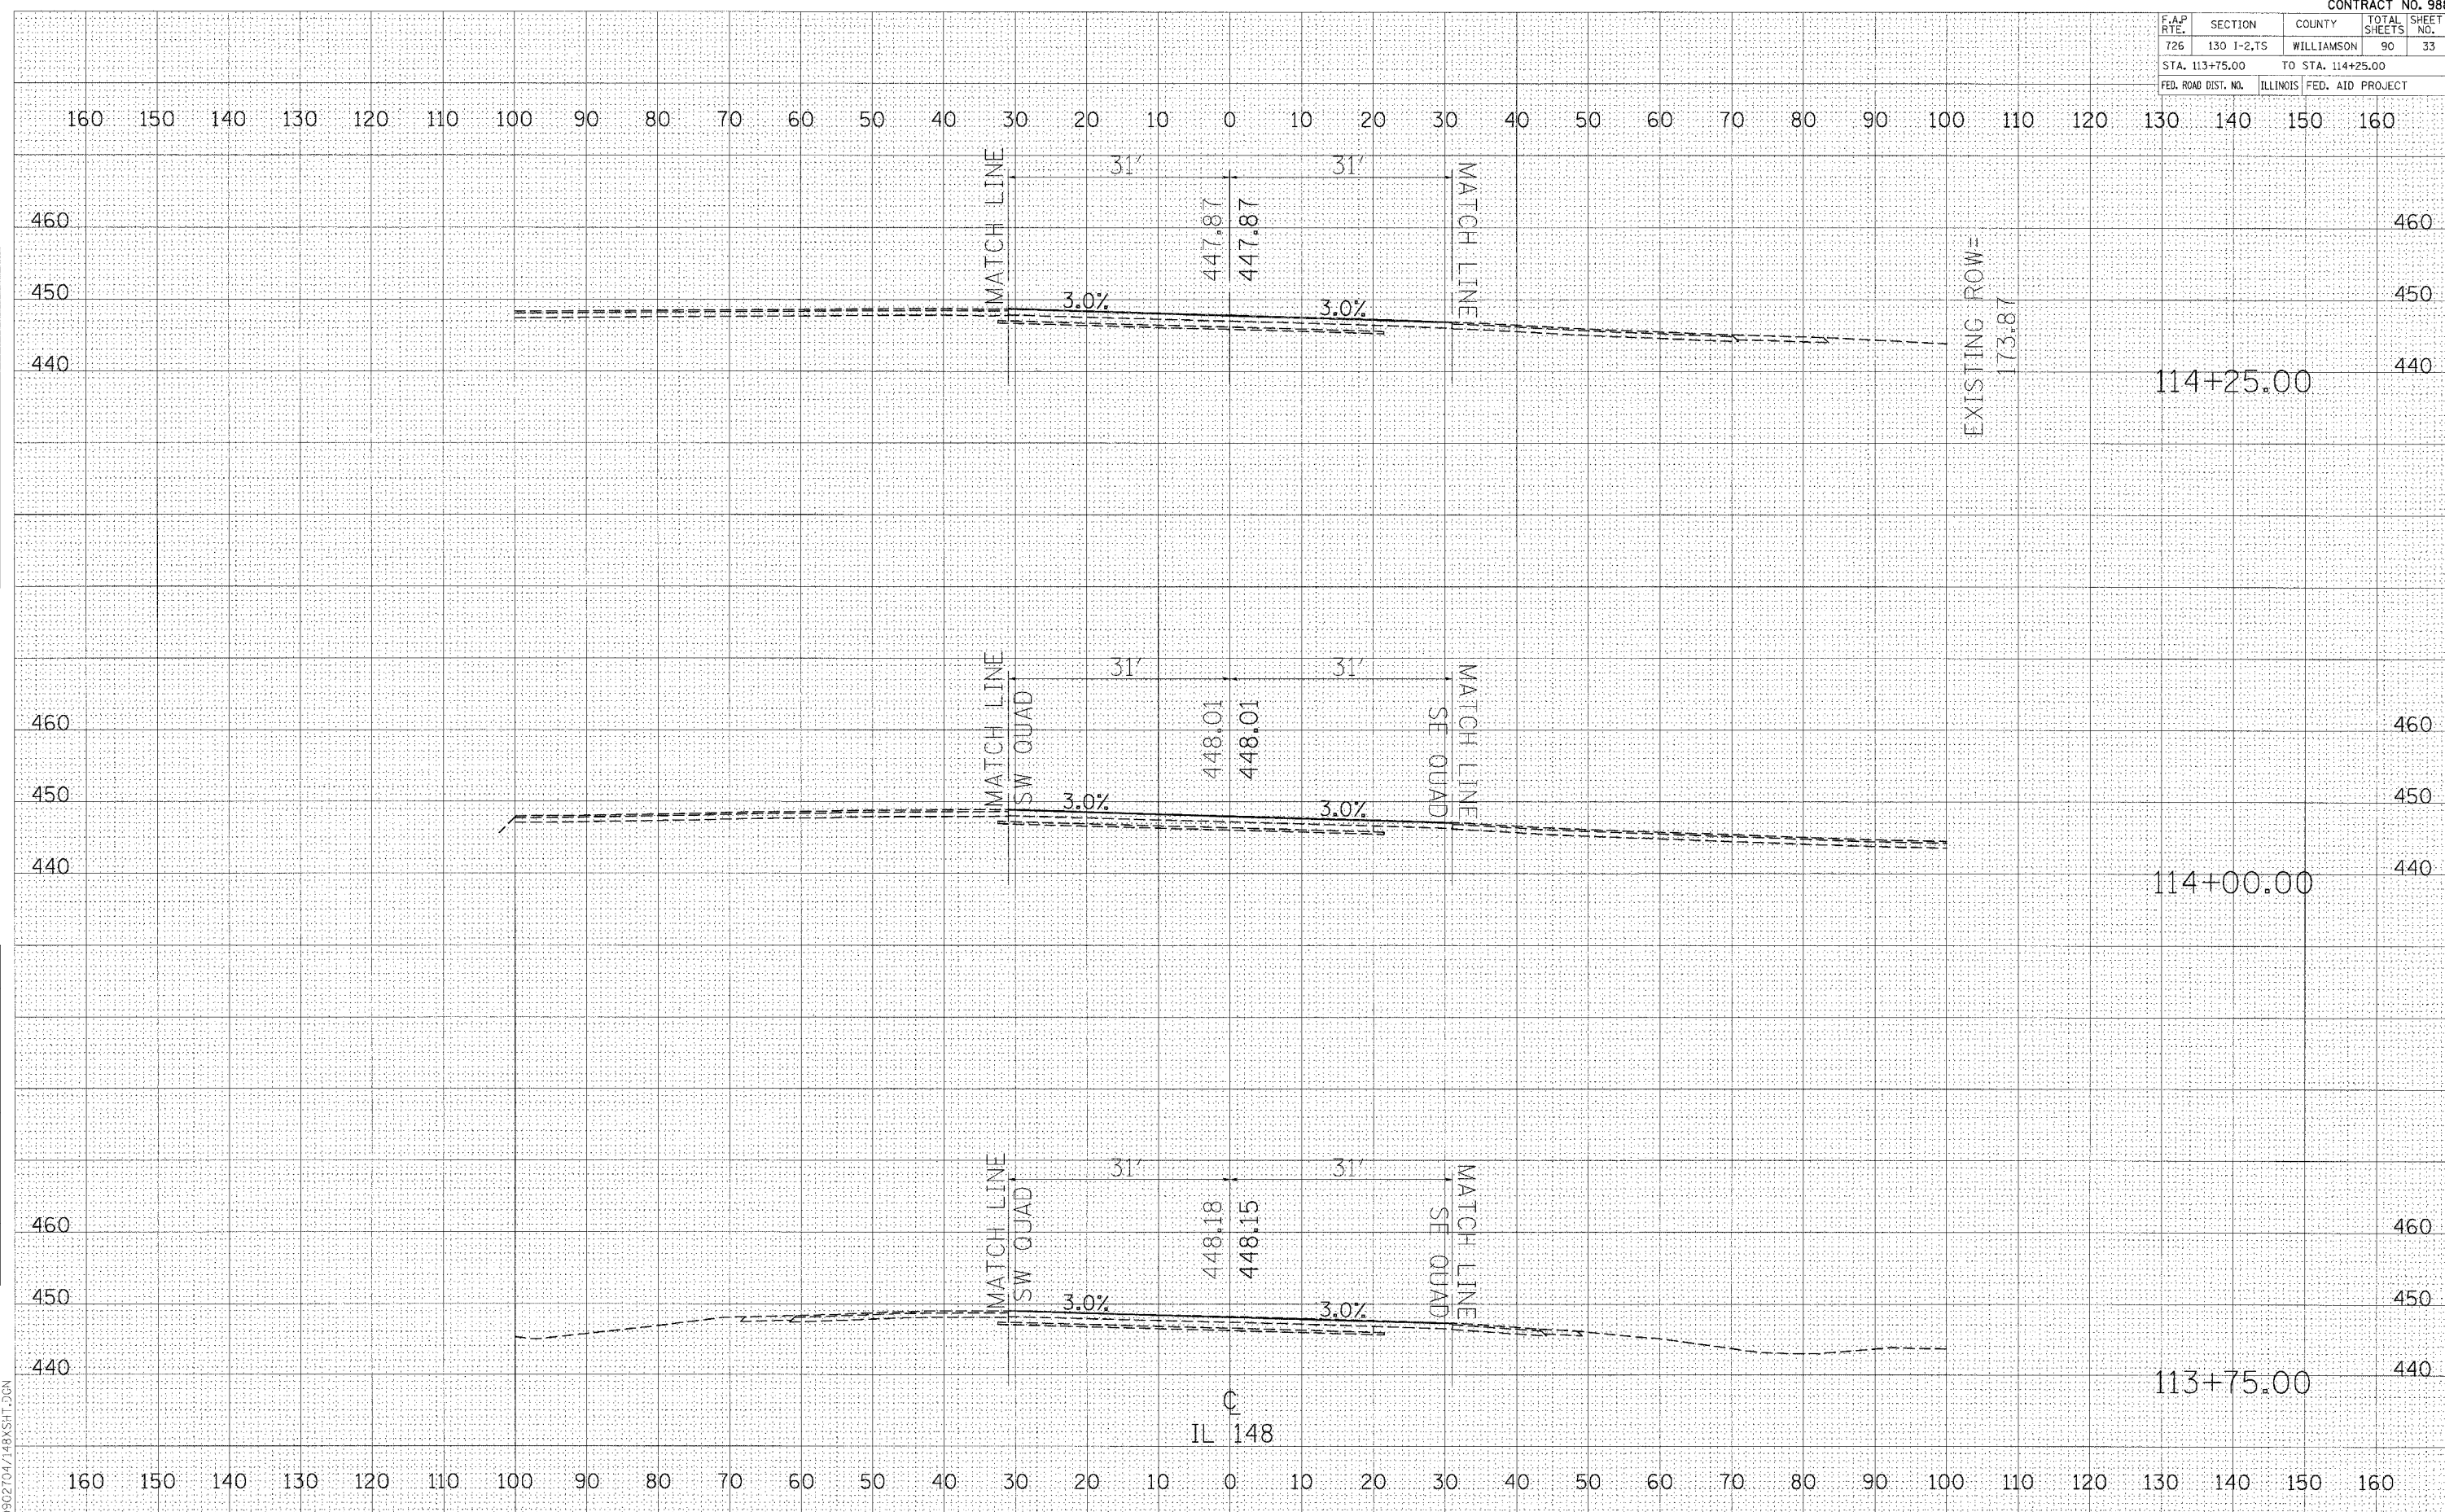

FINAL SURVEY BY DATE
 SURVEYED BY DATE
 NOTE BOOK NO. DATE
 TEMPLATE NO. DATE
 AREAS CHECKED

ORIGINAL SURVEY BY DATE
 SURVEYED BY DATE
 NOTE BOOK NO. DATE
 TEMPLATE NO. DATE
 AREAS CHECKED

PLOT DATE = 04/05/04
 FILE NAME = 040504.DWG
 PLOT SCALE = 1"=40'
 REFERENCE = REF#
 D:\02704\148\XSH1.DGN