


F.A.P. RTE.	SECTION	COUNTY	TOTAL SHEETS	SHEET NO.
726	130 I-2,7S	WILLIAMSON	90	35
STA. 115+25.00		TO STA. 115+75.00		
FED. ROAD DIST. NO.		ILLINOIS FED. AID PROJECT		

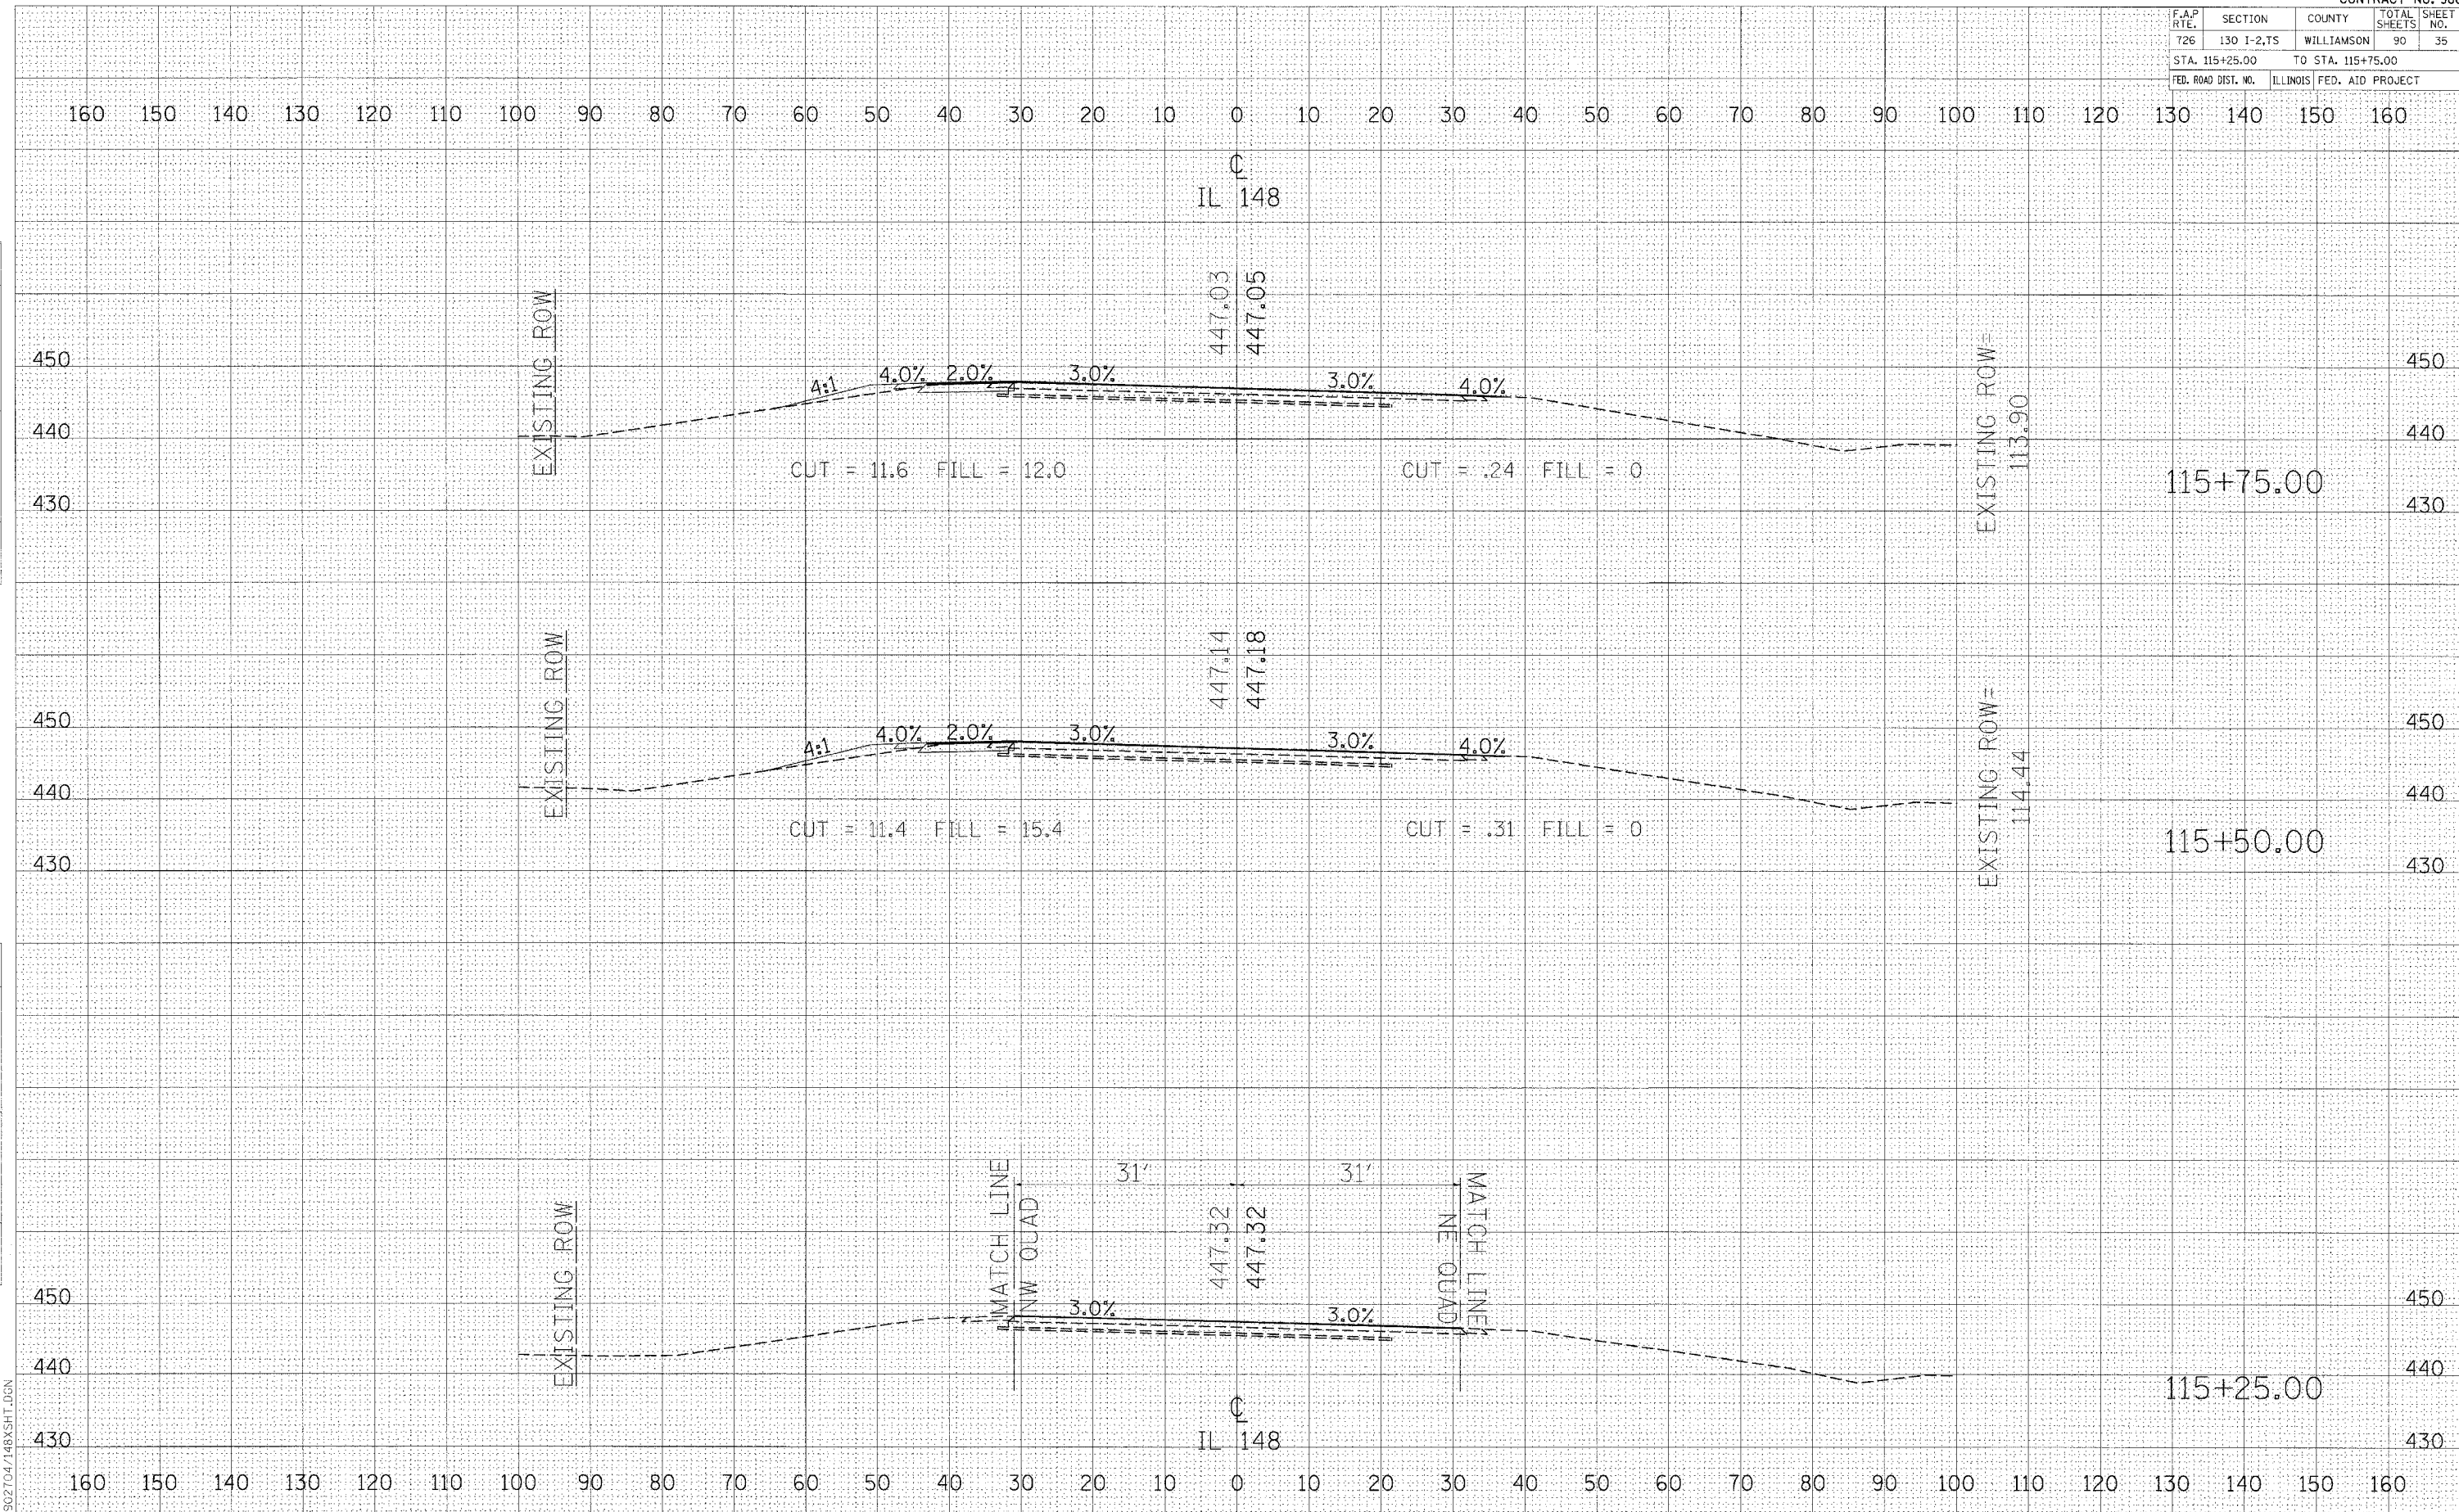

DATE: _____ BY: _____
 SURVEYED: _____
 SURVEY: _____
 NOTE BOOK: _____
 AREAS CHECKED: _____

DATE: _____ BY: _____
 SURVEYED: _____
 SURVEY: _____
 NOTE BOOK: _____
 AREAS CHECKED: _____

PLOT DATE = 00/01/04
 FILE NAME = 01LEL*
 PLOT SCALE = 1"=40'
 REFERENCE = REF#
 D:\02704\148XSHT.DGN