

F.A.P. RTE.	SECTION	COUNTY	TOTAL SHEETS	SHEET NO.
726	130 I-2,TS	WILLIAMSON	90	39
STA. 119+00.00 TO STA. 119+25.33				
FED. ROAD DIST. NO.	ILLINOIS	FED. AID PROJECT		

BY: _____ DATE: _____

NO. _____

ORIGINAL SURVEY NO. _____

DATE: _____

FILE NAME: _____

SCALE: _____

REFERENCE: _____

0902704/148X11.DGN

BY: _____ DATE: _____

NO. _____

ORIGINAL SURVEY NO. _____


DATE: _____

FILE NAME: _____

SCALE: _____

REFERENCE: _____

0902704/148X11.DGN

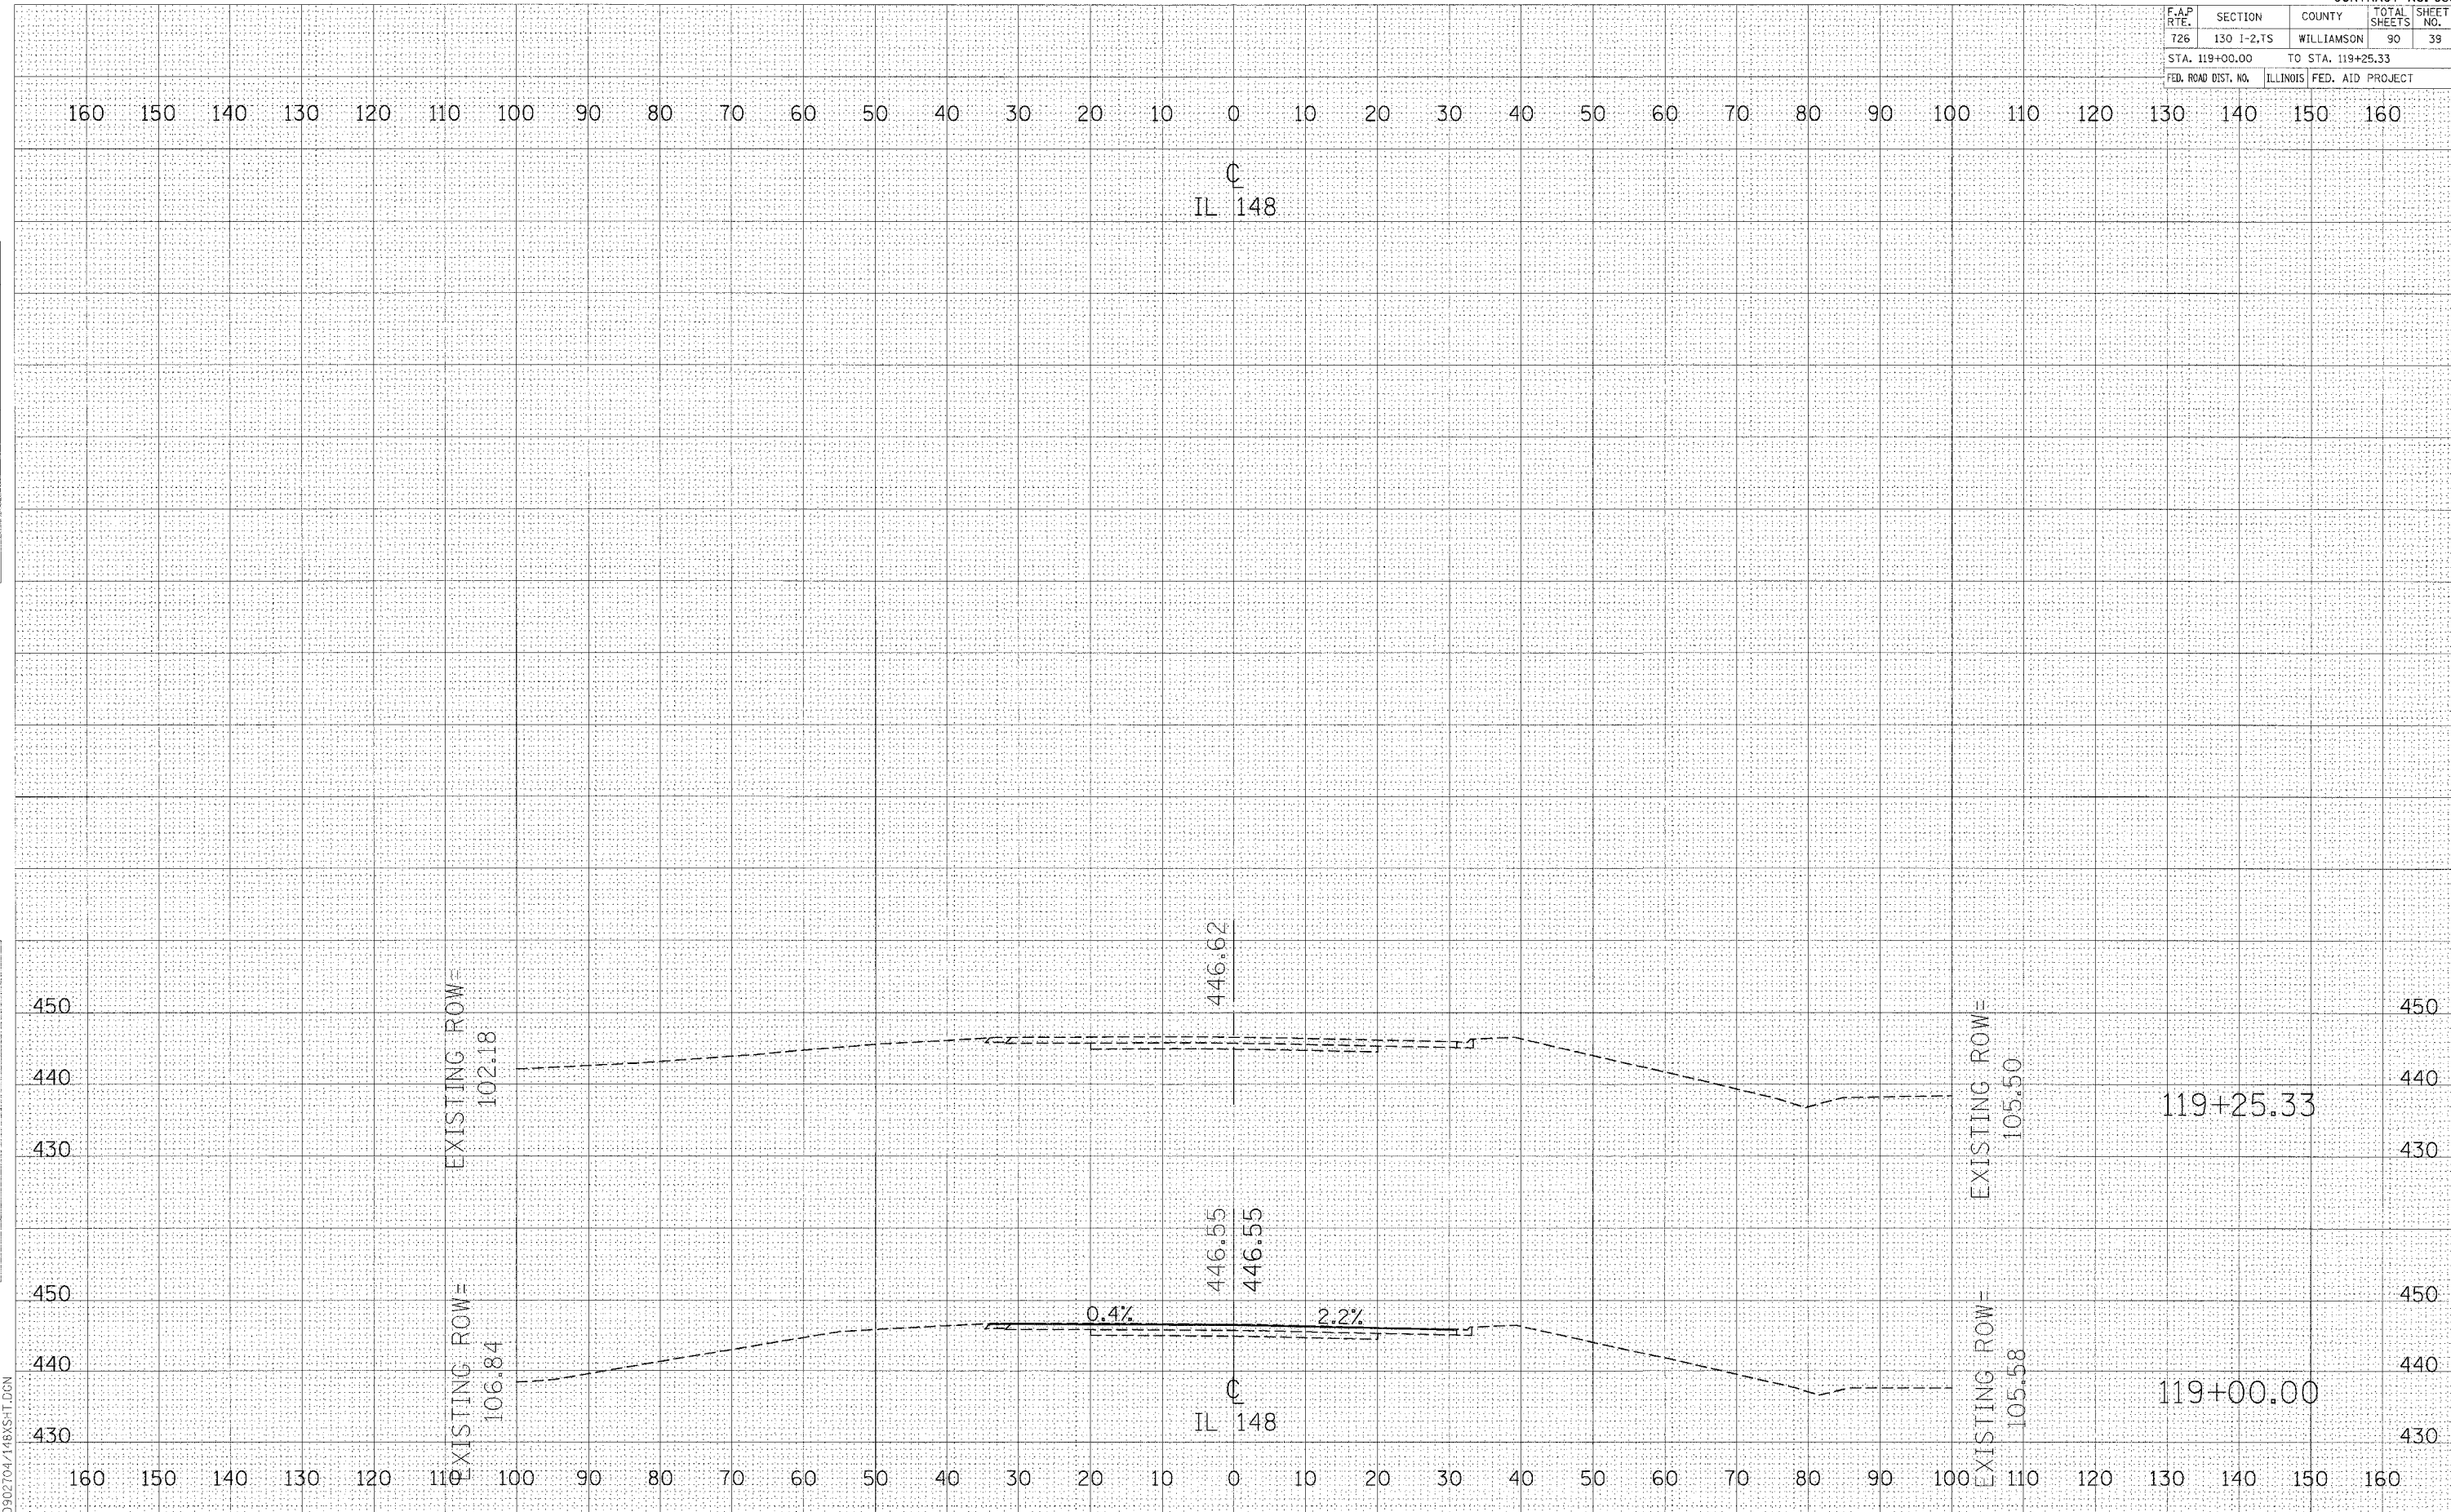

CROSS SECTIONS - IL 148