


| F.A.P. RTE.         | SECTION    | COUNTY           | TOTAL SHEETS | SHEET NO. |
|---------------------|------------|------------------|--------------|-----------|
| 726                 | 130 I-2,TS | WILLIAMSON       | 90           | 43        |
| STA. 2+00.00        |            | TO STA. 2+52.37  |              |           |
| FED. ROAD DIST. NO. | ILLINOIS   | FED. AID PROJECT |              |           |

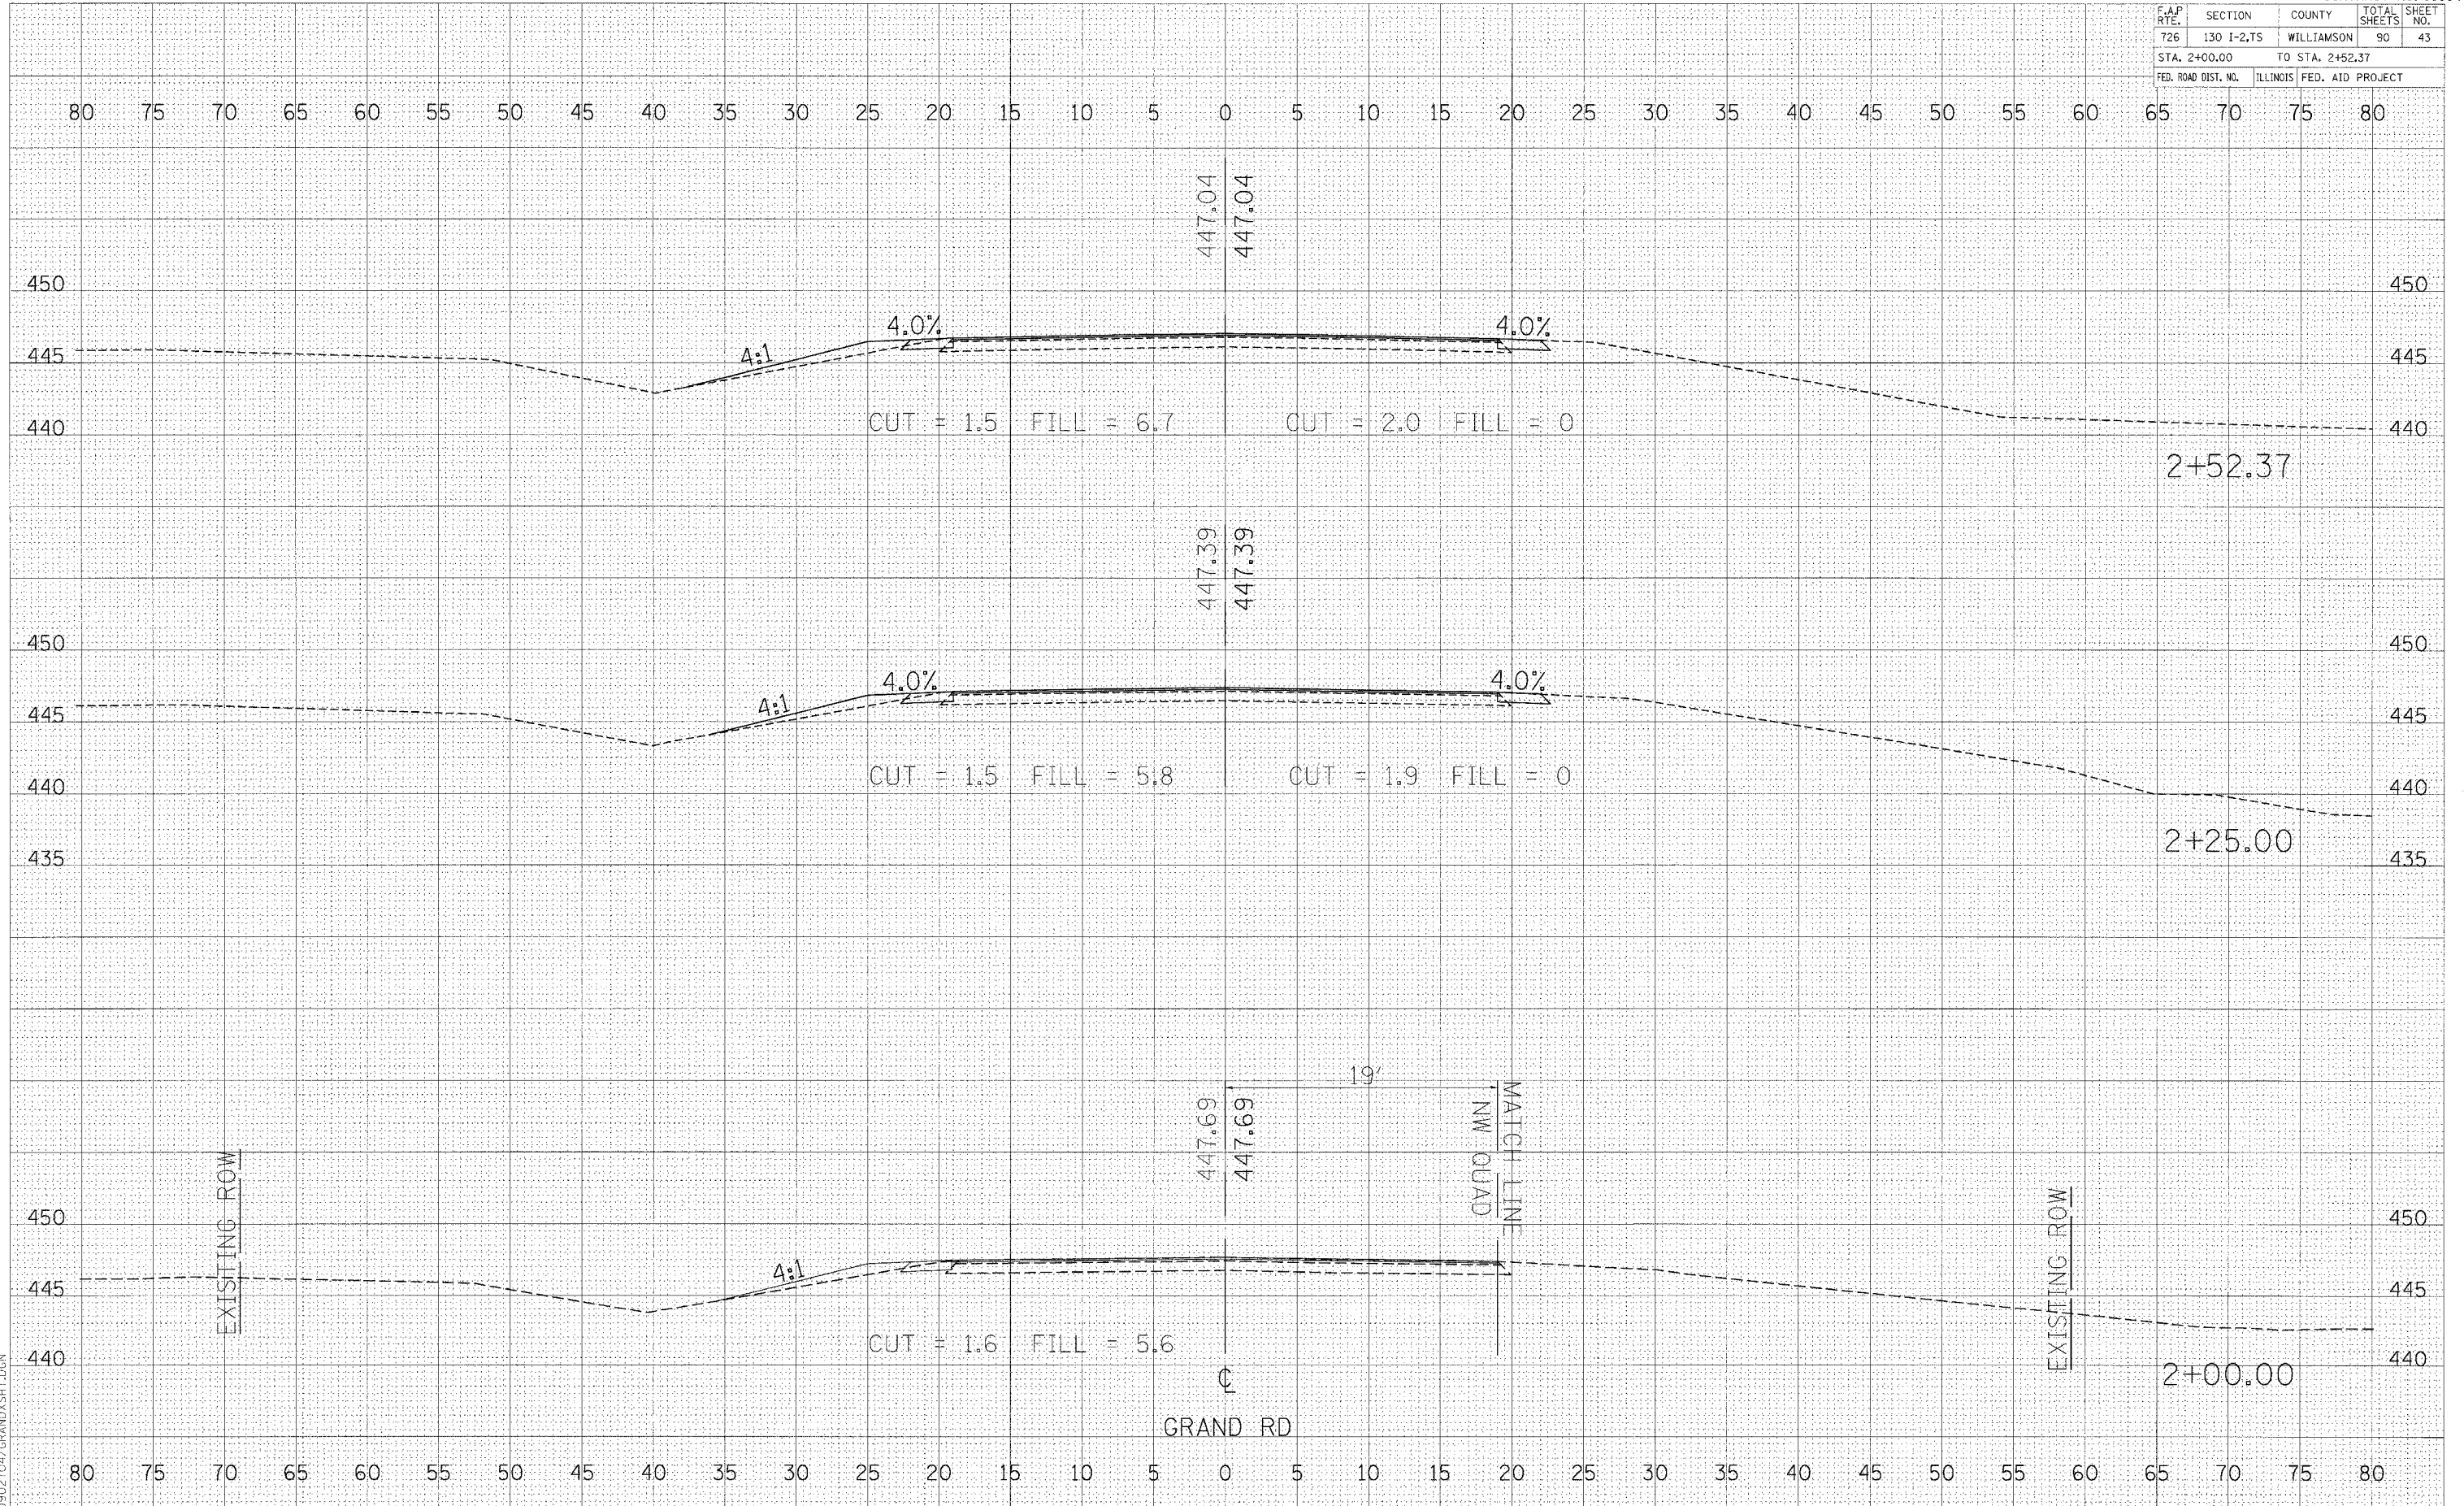

CROSS SECTIONS - GRAND ROAD

DATE: \_\_\_\_\_  
 BY: \_\_\_\_\_  
 SURVEYED: \_\_\_\_\_  
 CHECKED: \_\_\_\_\_  
 TEMPLATE: \_\_\_\_\_  
 AREAS CHECKED: \_\_\_\_\_

DATE: \_\_\_\_\_  
 BY: \_\_\_\_\_  
 SURVEYED: \_\_\_\_\_  
 CHECKED: \_\_\_\_\_  
 TEMPLATE: \_\_\_\_\_  
 AREAS CHECKED: \_\_\_\_\_

PLOT DATE: \*DATE\*  
 FILE NAME: \*FILE\*  
 PLOT SCALE: \*SCALE\*  
 REFERENCE: \*REF\*  
 D:\02\704\GRAND\ASHT.DGN