

F.A.P. RTE.	SECTION	COUNTY	TOTAL SHEETS	SHEET NO.
726	130 1-2,TS	WILLIAMSON	90	54
STA. +20.00 TO STA. +30.00				
FED. ROAD DIST. NO.	ILLINOIS	FED. AID PROJECT		

DATE: _____ BY: _____

FINAL SURVEY: _____

NOTE BOOK: _____

NO. _____

AREAS CHECKED: _____

DATE: _____ BY: _____

ORIGINAL SURVEY: _____

NOTE BOOK: _____

NO. _____

AREAS CHECKED: _____


PLOT DATE: *DATE*

FILE NAME: *FILE*

PLOT SCALE: *SCALE*

REFERENCE: *REF*

D902704/NEQUADXSHT

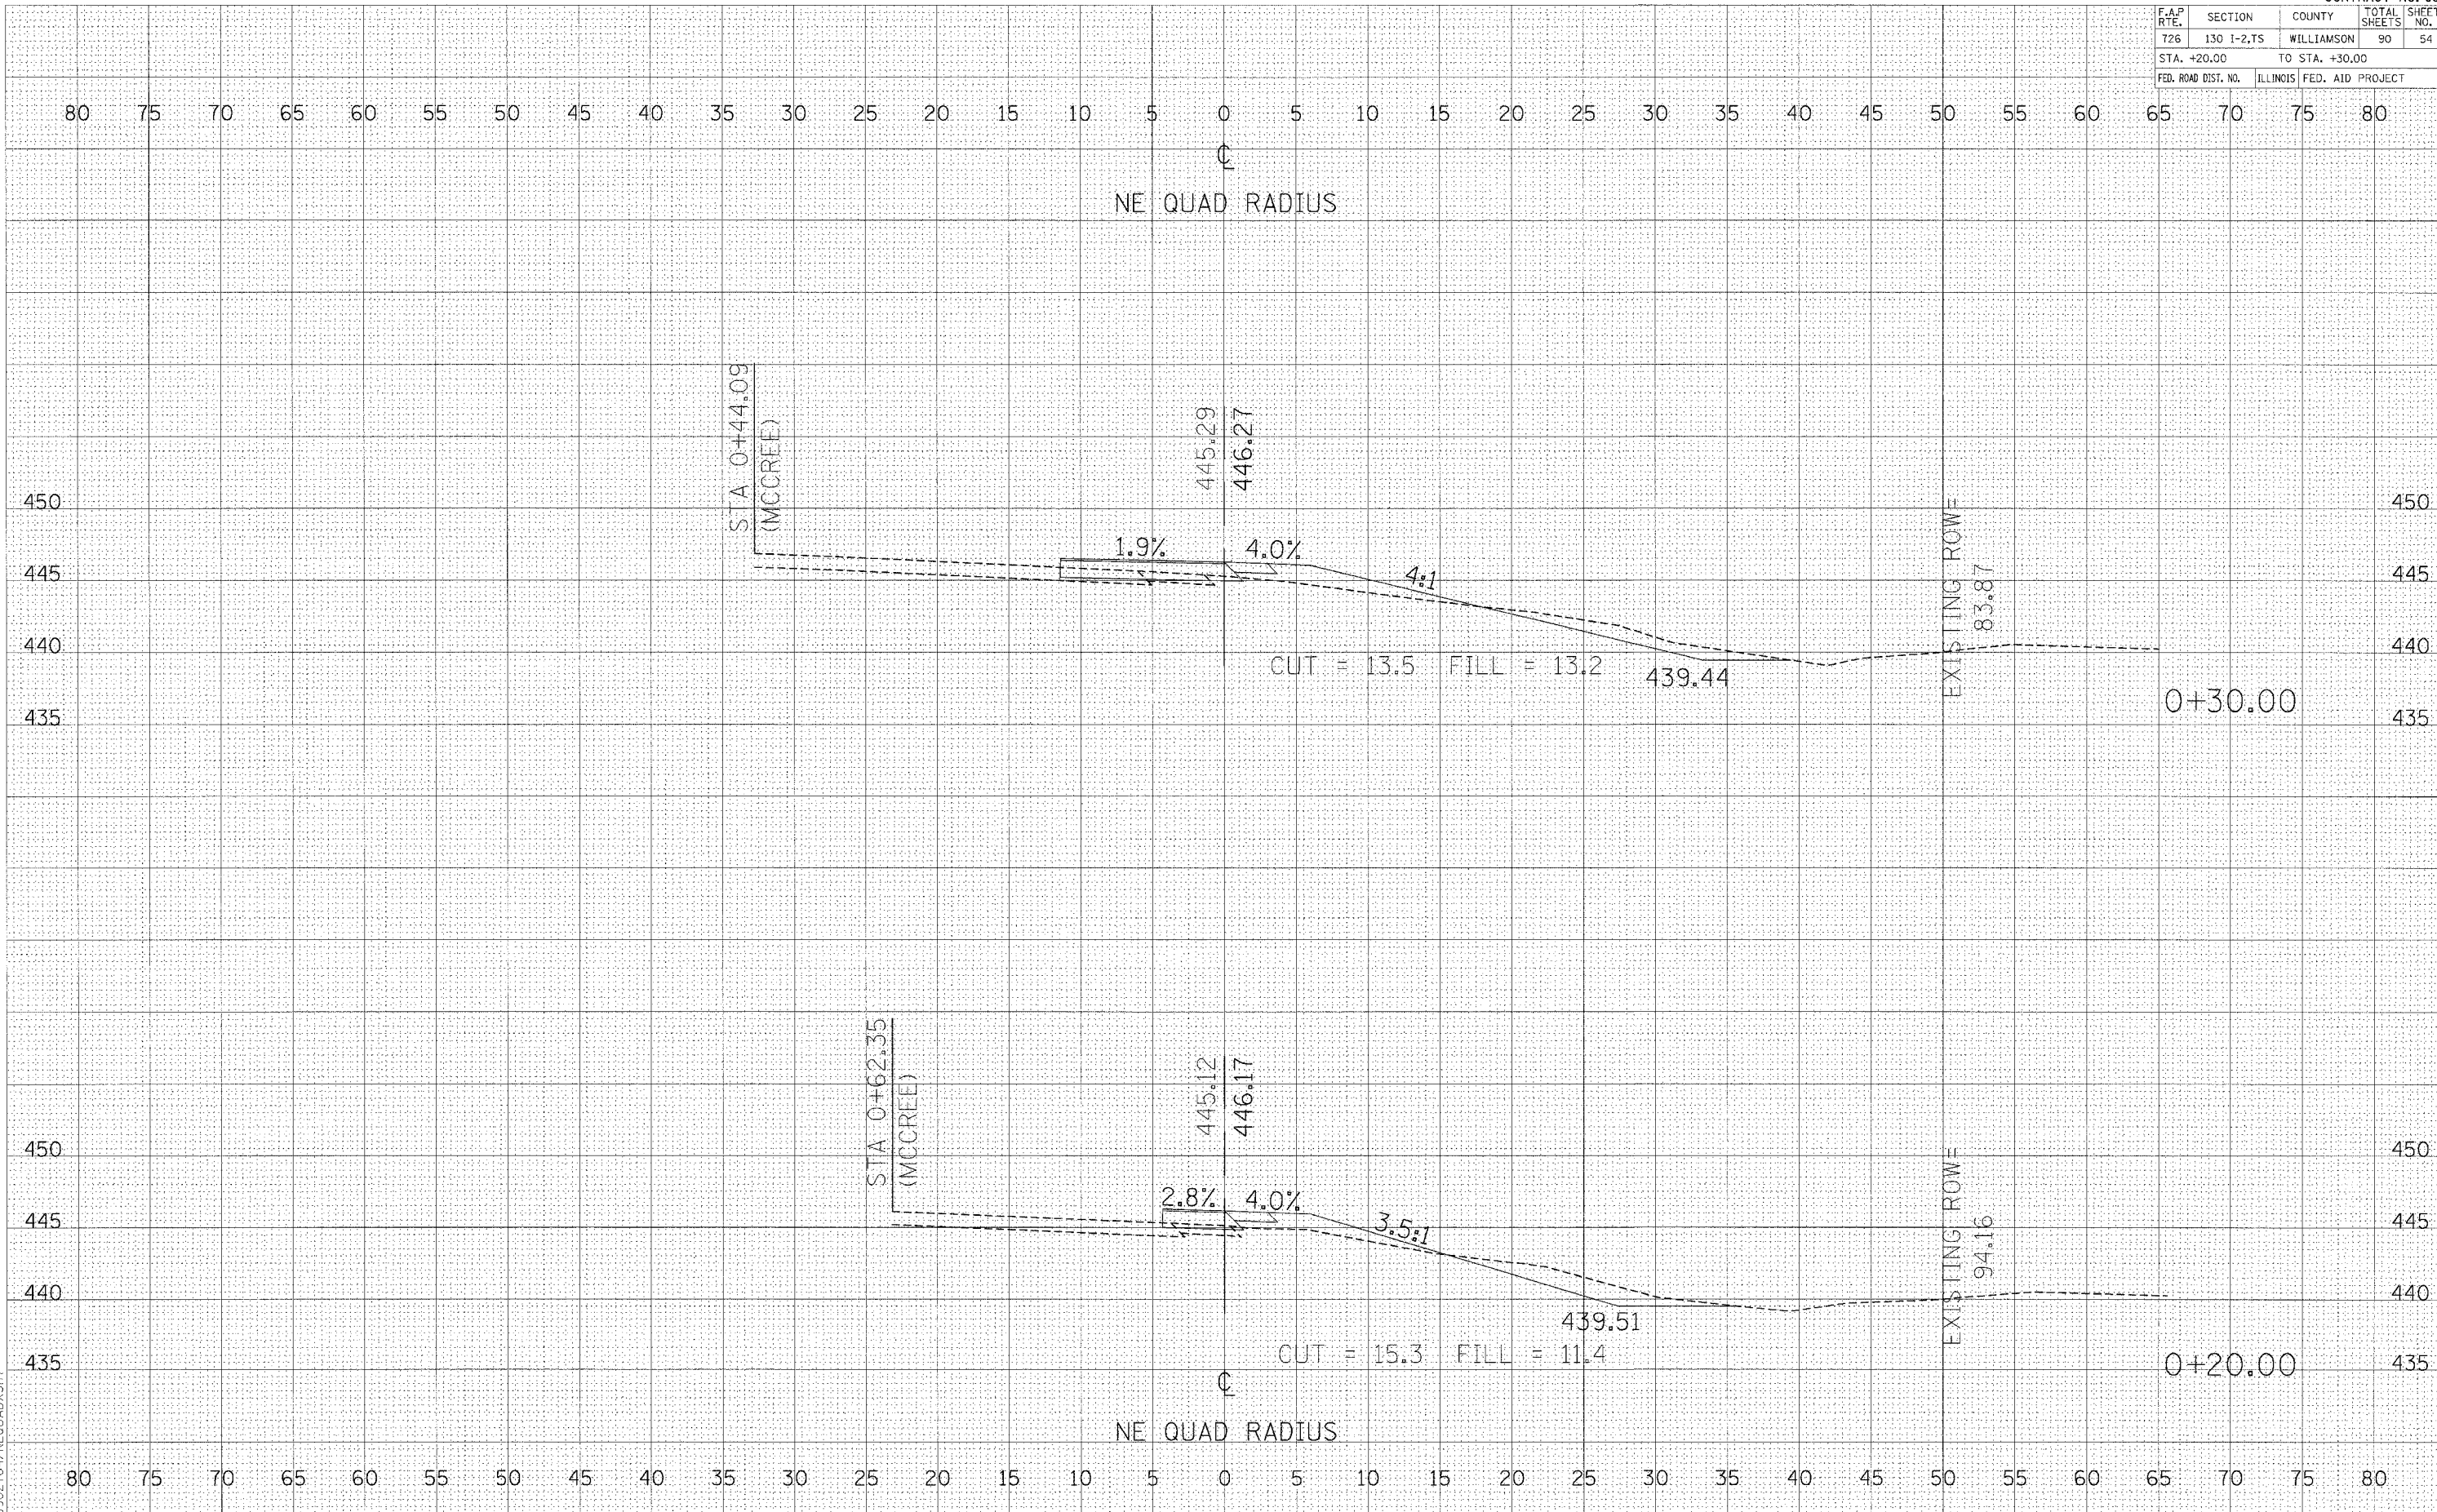

CROSS SECTIONS - NE RADIUS