


F.A.P. RTE.	SECTION	COUNTY	TOTAL SHEETS	SHEET NO.
726	130 I-2,TS	WILLIAMSON	90	57
STA. +80.00 TO STA. +90.00				
FED. ROAD DIST. NO. ILLINOIS FED. AID PROJECT				

FINAL SURVEY	DATE
BY	
SURVEYED	
NOTED	
PLANNED	
AREAS CHECKED	

ORIGINAL SURVEY	DATE
BY	
SURVEYED	
NOTED	
PLANNED	
AREAS CHECKED	

PLOT DATE \*DATE\*  
 FILE NAME \*FILE\*  
 PLOT SCALE \*SCALE\*  
 REFERENCE \*REF\*  
 D:\02704\NEQUAD\SH1

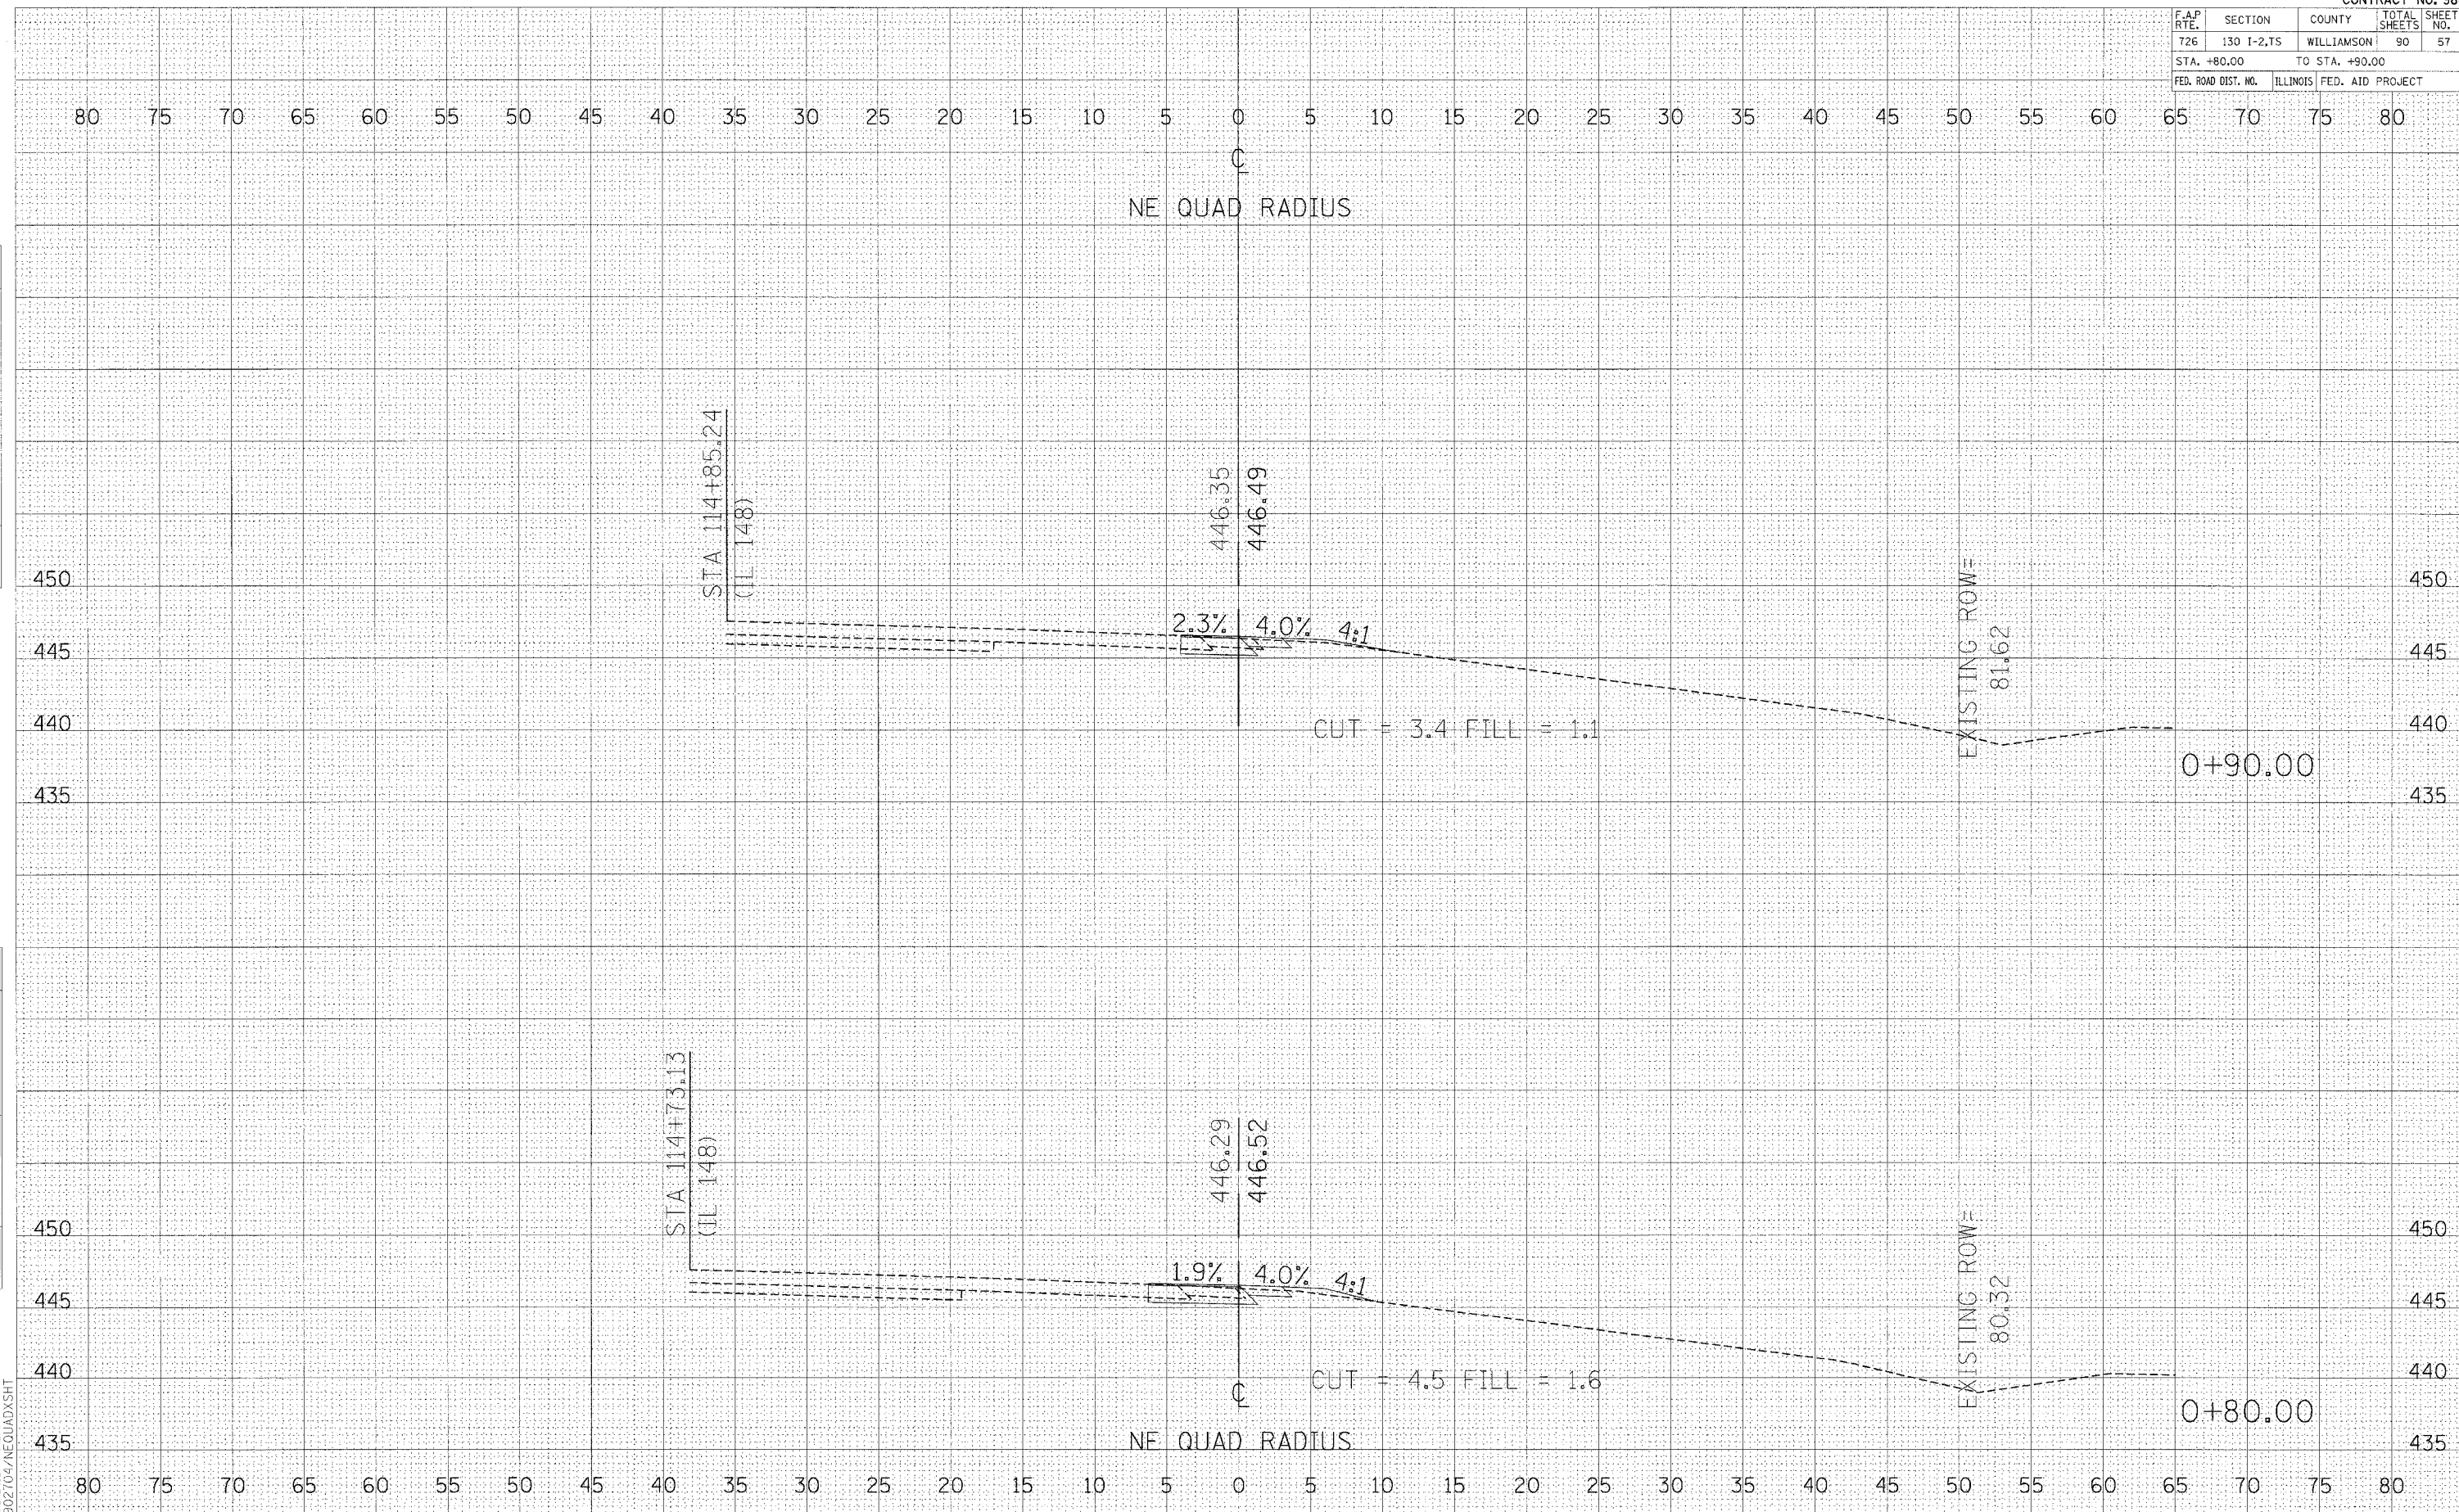

CROSS SECTIONS - NE RADIUS