


F.A.P. RTE.	SECTION	COUNTY	TOTAL SHEETS	SHEET NO.
726	130 1-2, TS	WILLIAMSON	90	58
STA. 1+00.00 TO STA. 1+10.00			ILLINOIS FED. AID PROJECT	

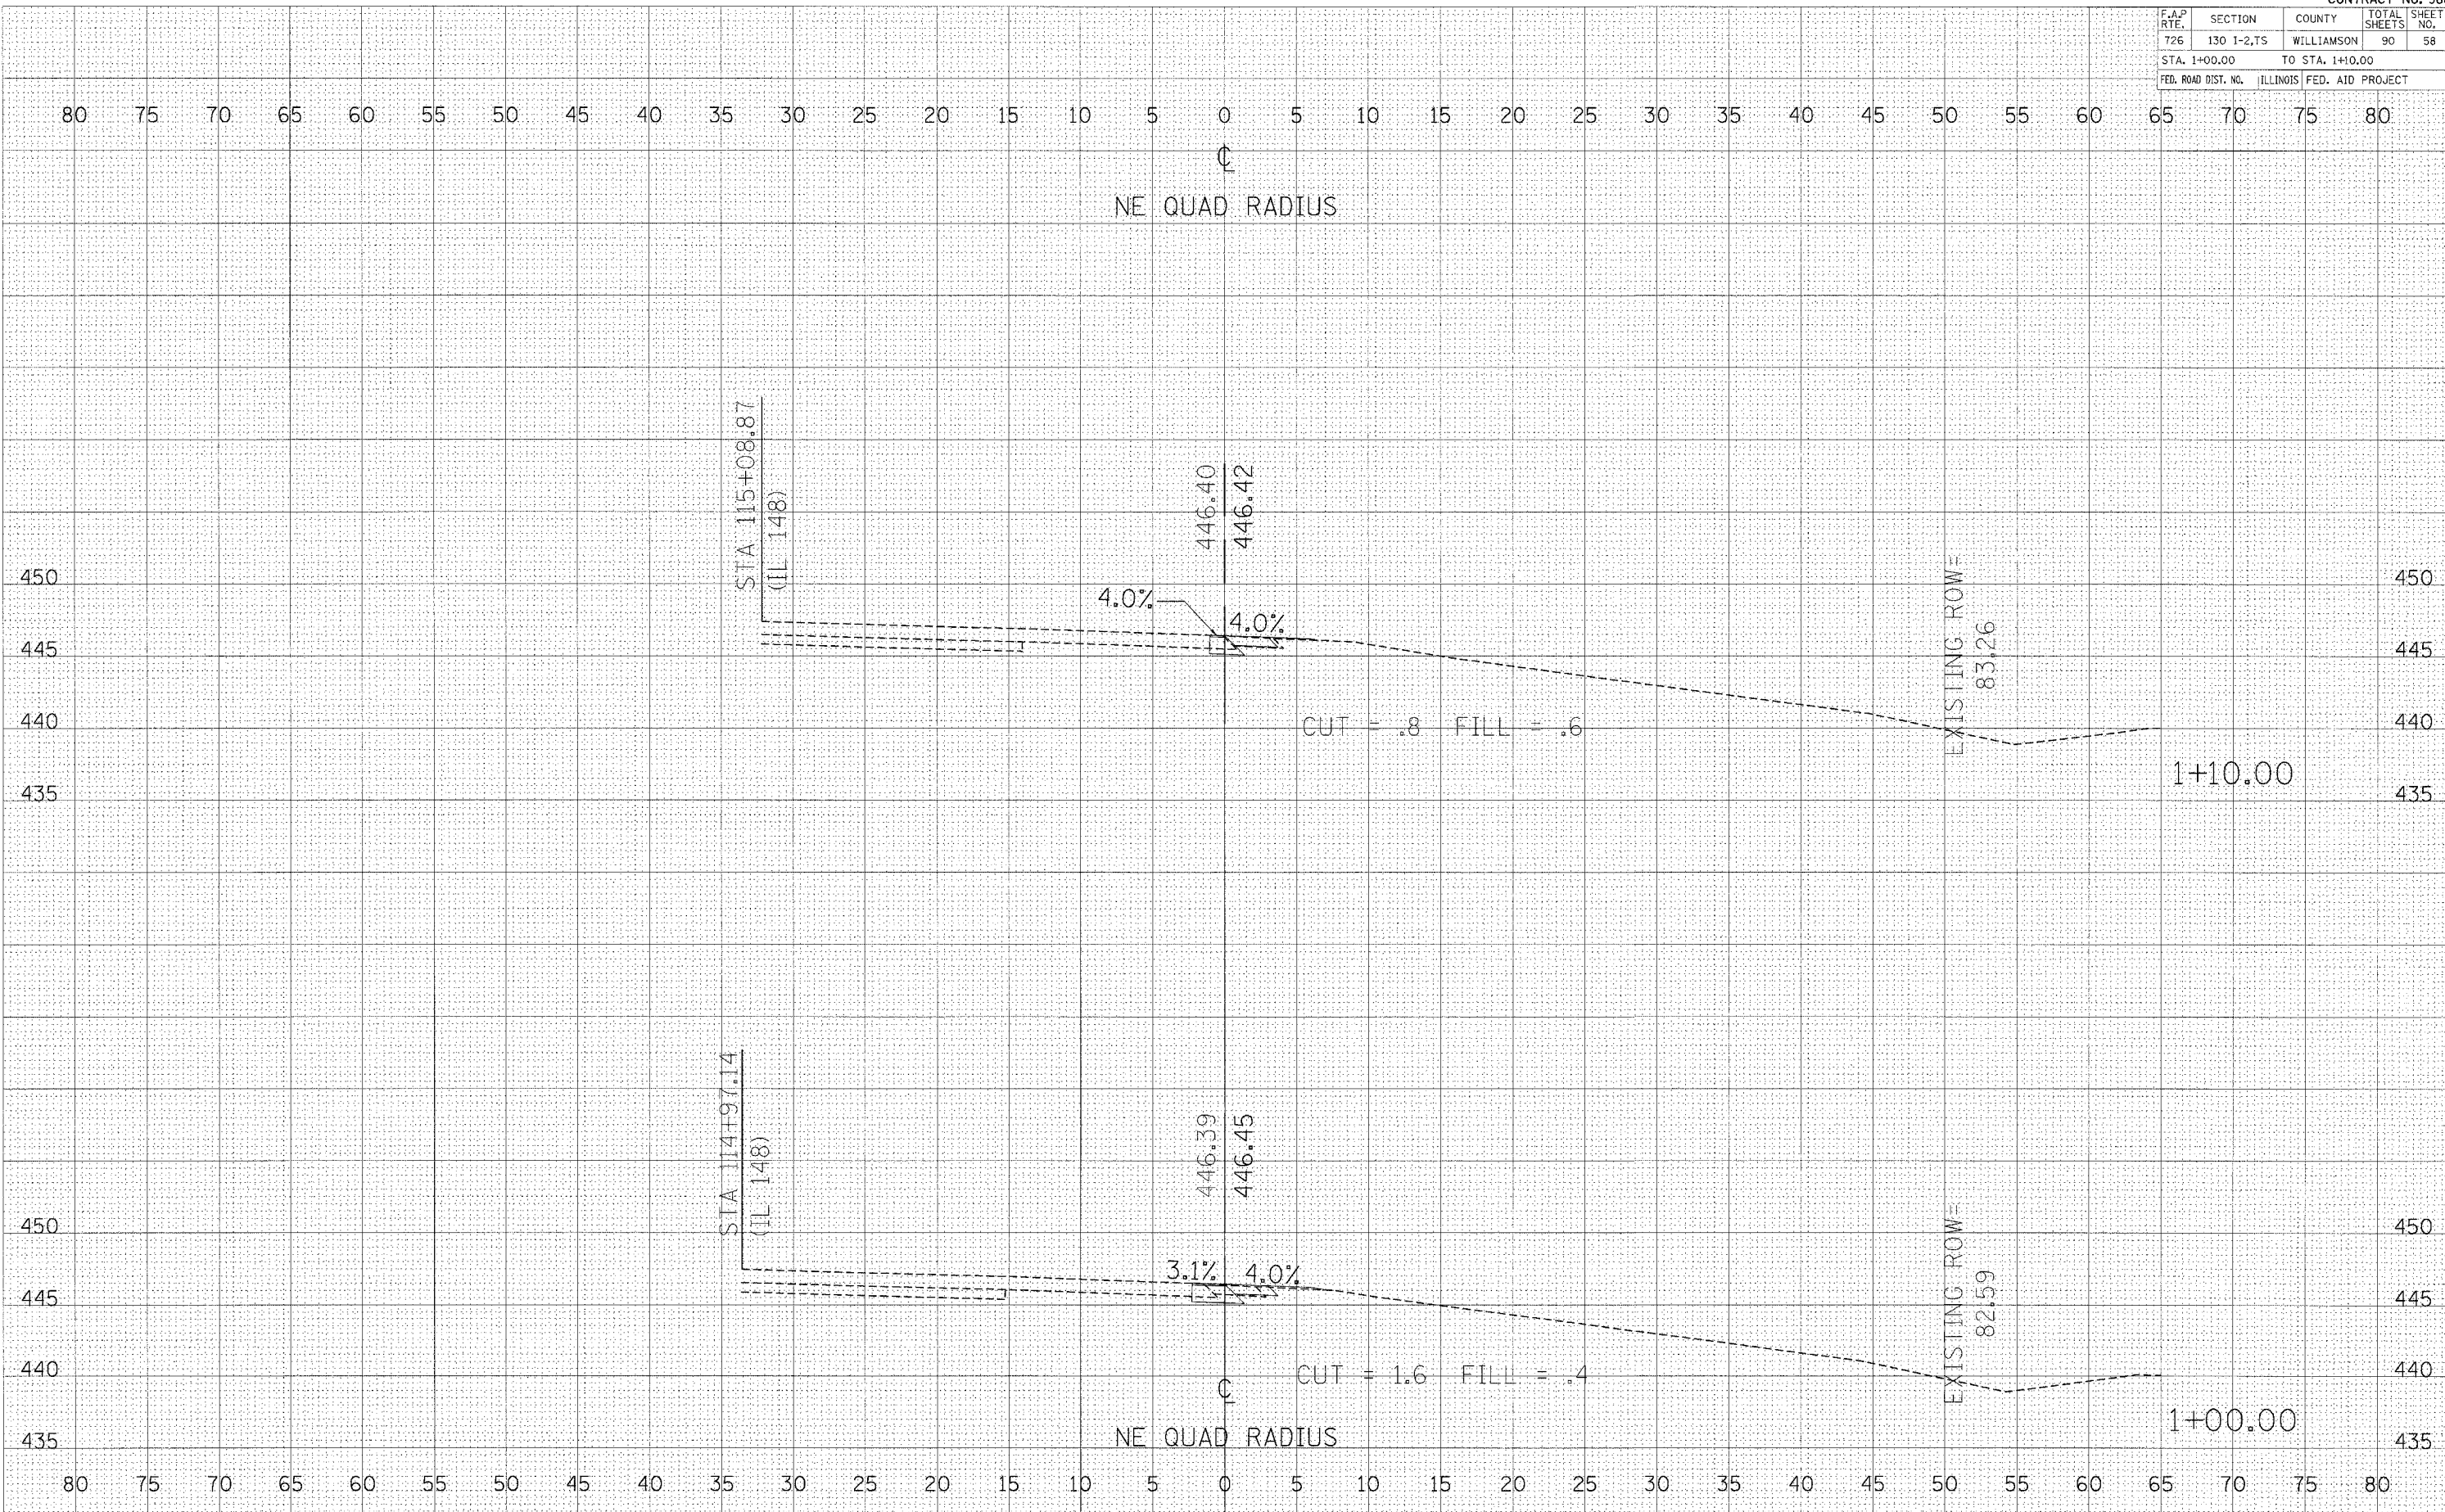

DATE: \_\_\_\_\_  
 BY: \_\_\_\_\_  
 SURVEYED \_\_\_\_\_  
 PLOTTED \_\_\_\_\_  
 NOTE BOOK \_\_\_\_\_  
 AREAS CHECKED \_\_\_\_\_

DATE: \_\_\_\_\_  
 BY: \_\_\_\_\_  
 SURVEYED \_\_\_\_\_  
 PLOTTED \_\_\_\_\_  
 NOTE BOOK \_\_\_\_\_  
 AREAS CHECKED \_\_\_\_\_

PLOT DATE = 04/11/11  
 FILE NAME = 114197.14  
 PLOT SCALE = 1"=40'  
 REFERENCE = SHEET 58  
 D:\02704\NE QUAD\XSH