


F.A.P. RTE.	SECTION	COUNTY	TOTAL SHEETS	SHEET NO.
726	130 I-2,15	WILLIAMSON	90	61
STA. +20.00		TO STA. +30.00		
FED. ROAD DIST. NO.		ILLINOIS FED. AID PROJECT		

FINAL SURVEY	DATE
BY	
NO.	

ORIGINAL SURVEY	DATE
BY	
NO.	

PLOT DATE = 04/15/04  
 FILE NAME = 041504.DWG  
 PLOT SCALE = 1"=40'  
 REFERENCE = REF#

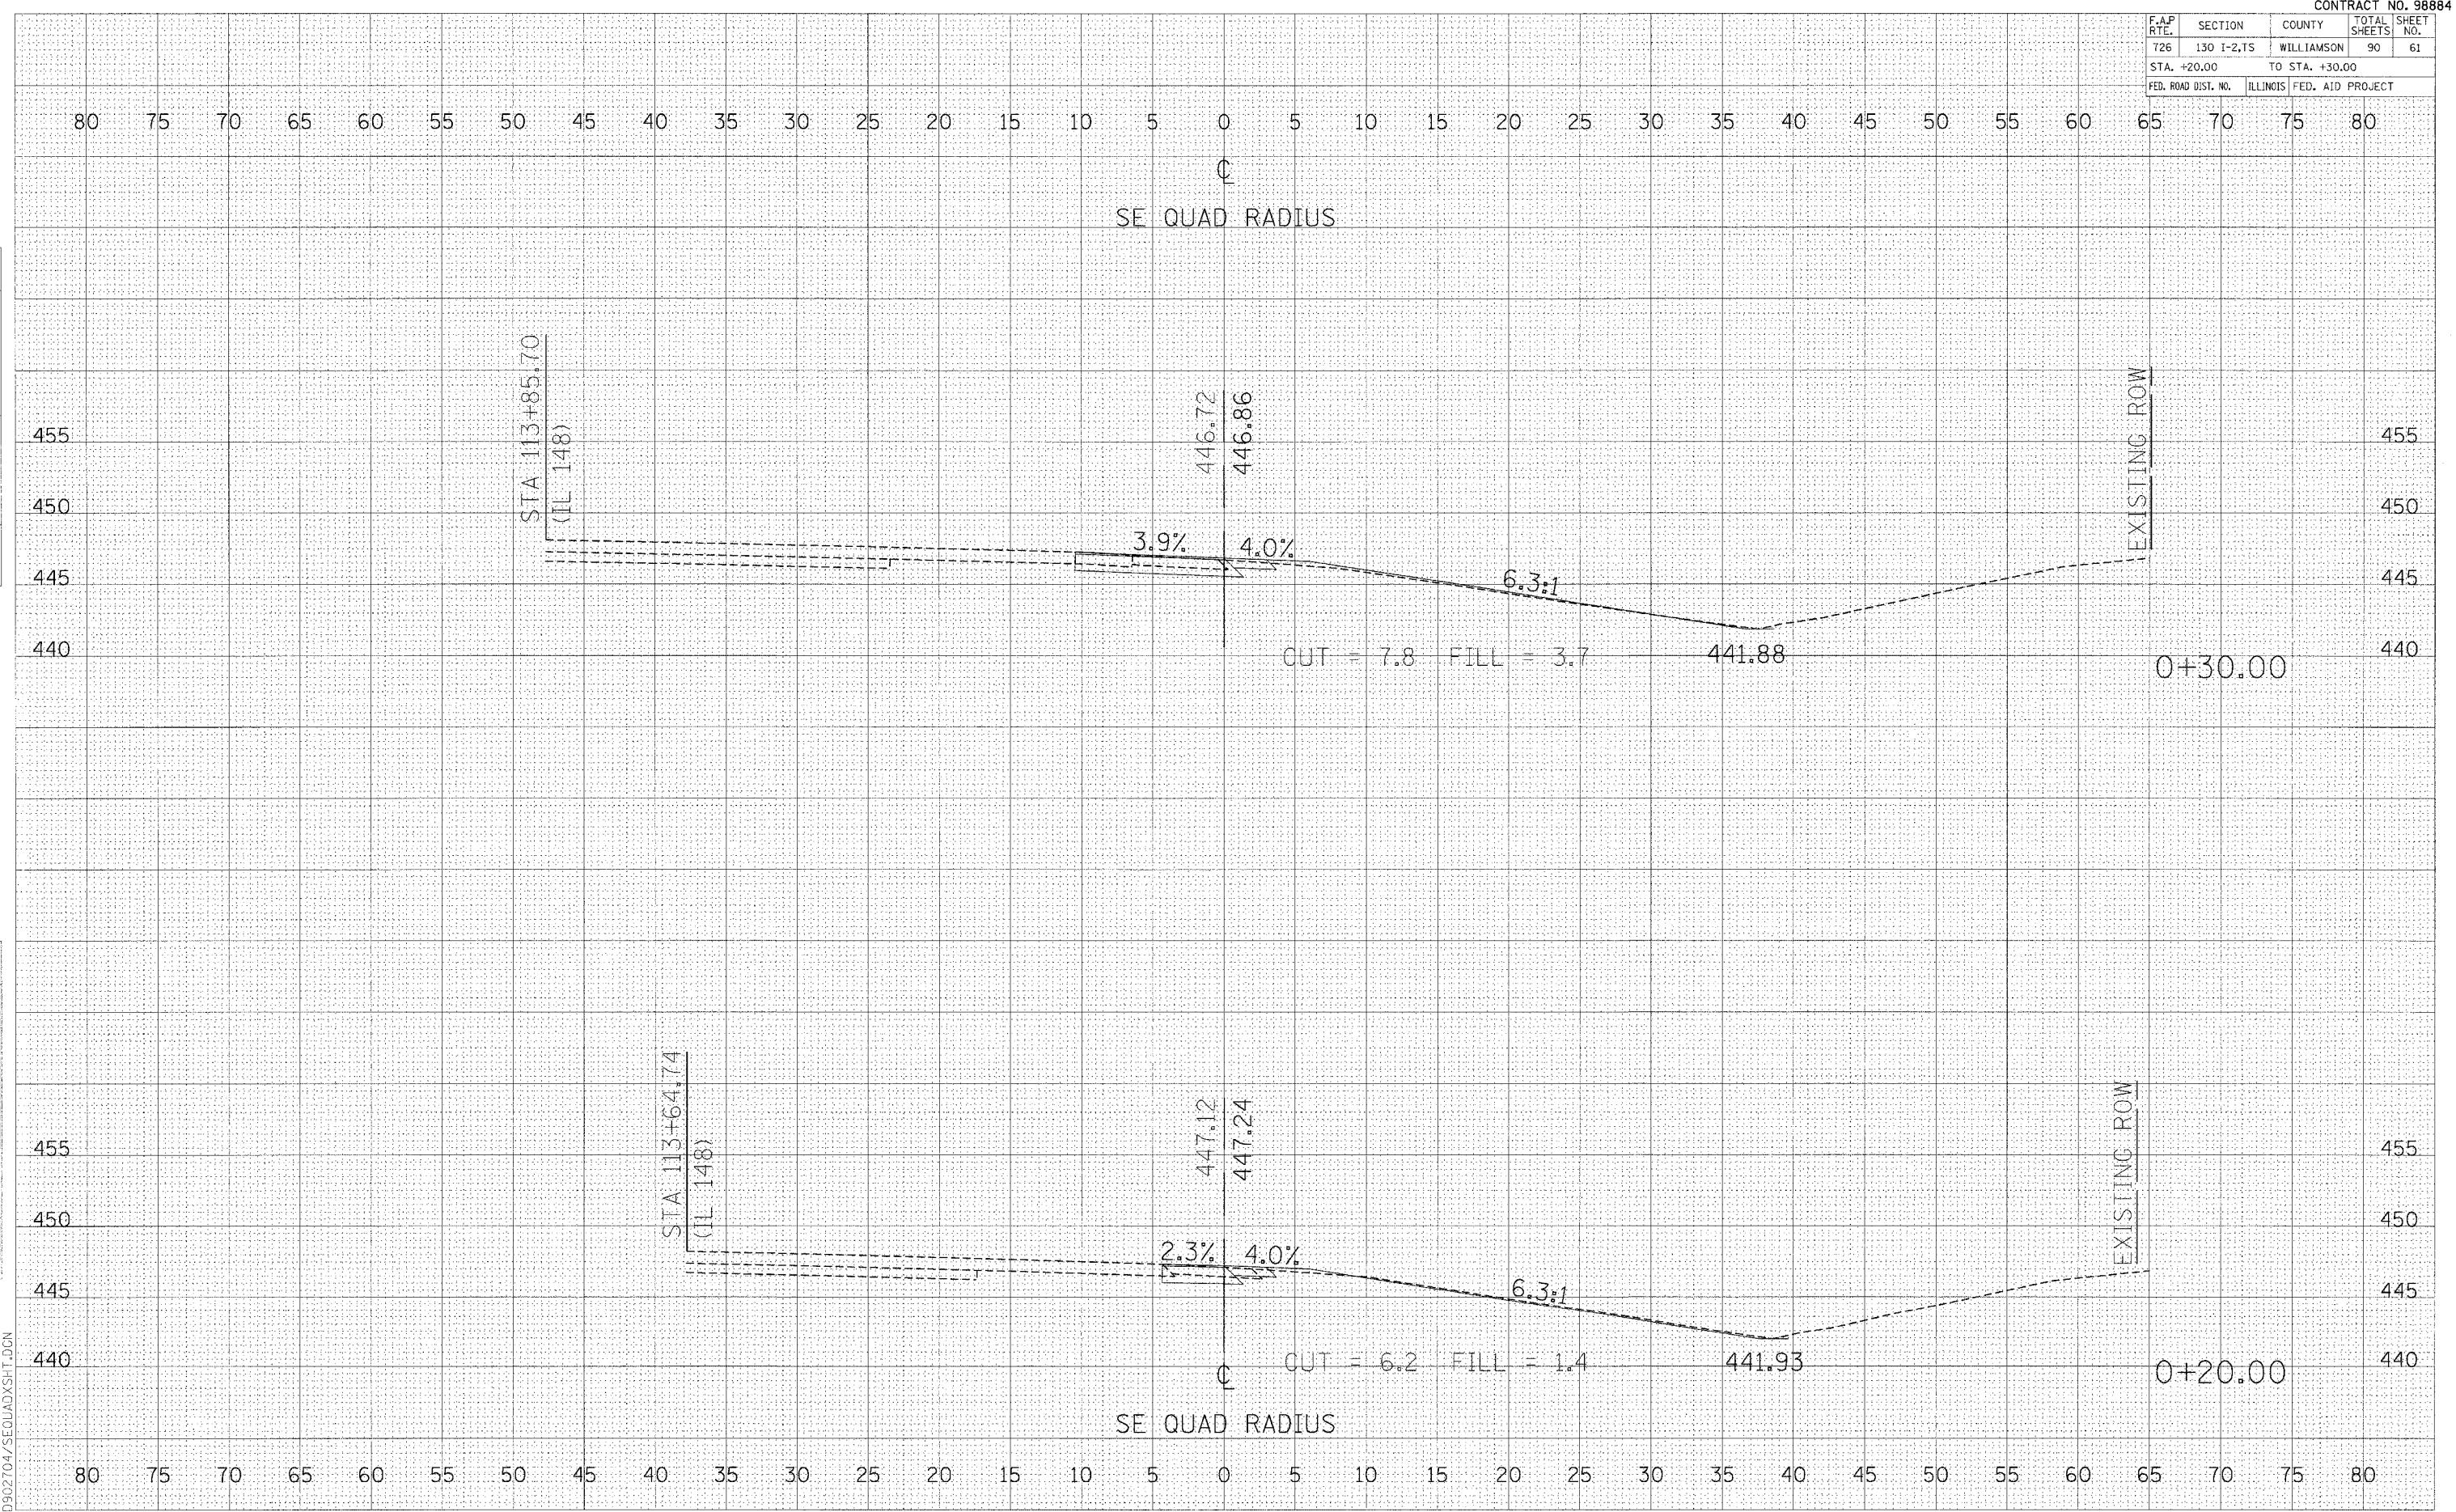

**CROSS SECTIONS - SE RADIUS**