


F.A.P. RTE.	SECTION	COUNTY	TOTAL SHEETS	SHEET NO.
T26	130 I-2,1S	WILLIAMSON	90	64
STA. +80.00 TO STA. +90.00				
FED. ROAD DIST. NO.		ILLINOIS FED. AID PROJECT		

DATE: \_\_\_\_\_ BY: \_\_\_\_\_  
 SURVEYED: \_\_\_\_\_ PLOTTED: \_\_\_\_\_  
 FINAL SURVEY: \_\_\_\_\_  
 NOTE BOOK: \_\_\_\_\_  
 NO.: \_\_\_\_\_

DATE: \_\_\_\_\_ BY: \_\_\_\_\_  
 SURVEYED: \_\_\_\_\_ PLOTTED: \_\_\_\_\_  
 ORIGINAL SURVEY: \_\_\_\_\_  
 NOTE BOOK: \_\_\_\_\_  
 NO.: \_\_\_\_\_

PLT DATE = 04/05  
 FILE NAME = 04111  
 PLOT SCALE = 1"=40'  
 REFERENCE = REF  
 D:\902704\SEQUAD\XSH1.DGN

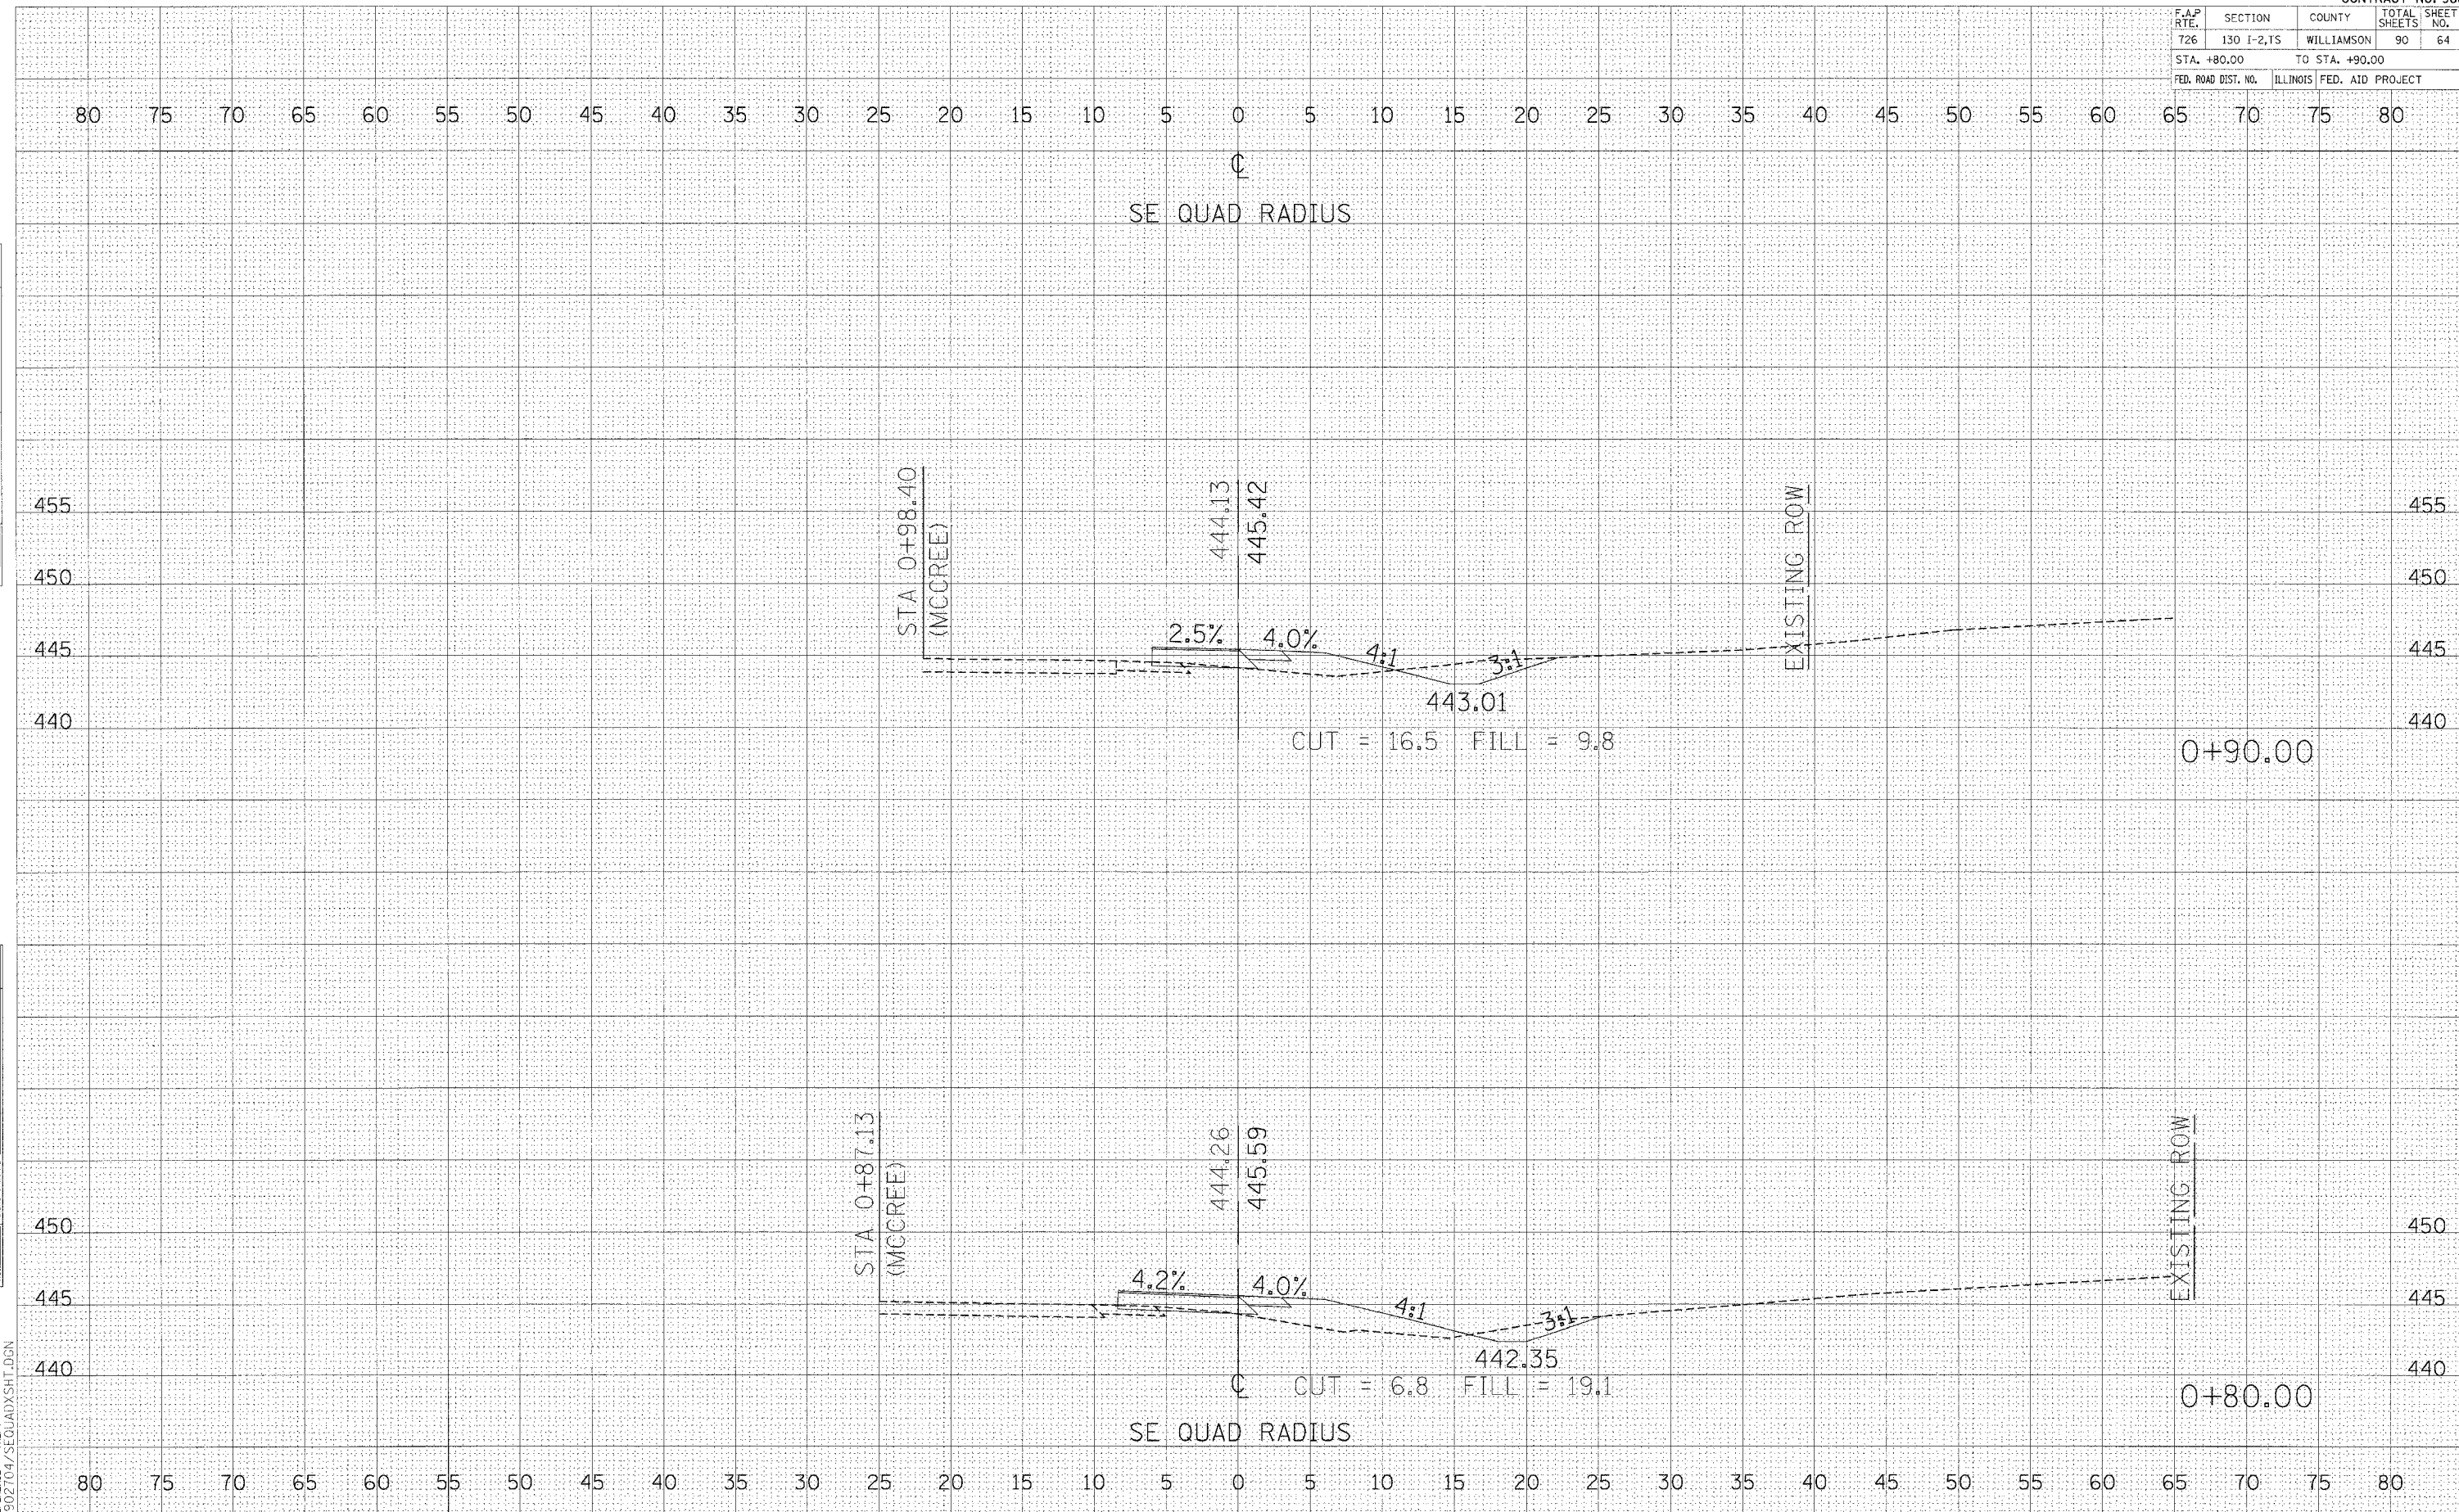

CROSS SECTIONS - SE RADIUS