


F.A.P. RTE.	SECTION	COUNTY	TOTAL SHEETS	SHEET NO.
726	130 I-2,TS	WILLIAMSON	90	67
STA. 1+40.00		TO STA. 1+46.85		
FED. ROAD DIST. NO.		ILLINOIS FED. AID PROJECT		

FINAL SURVEY BY DATE
 SURVEY NO. DATE
 NOTE BOOK NO. DATE
 TEMPLATE NO. DATE
 AREAS CHECKED

ORIGINAL SURVEY BY DATE
 SURVEY NO. DATE
 NOTE BOOK NO. DATE
 TEMPLATE NO. DATE
 AREAS CHECKED

PLOT DATE = 04/25/04
 FILE NAME = 042504.DWG
 PLOT SCALE = 1"=40'
 REFERENCE = REF#
 0902704/SEQUADXSHT.DGN

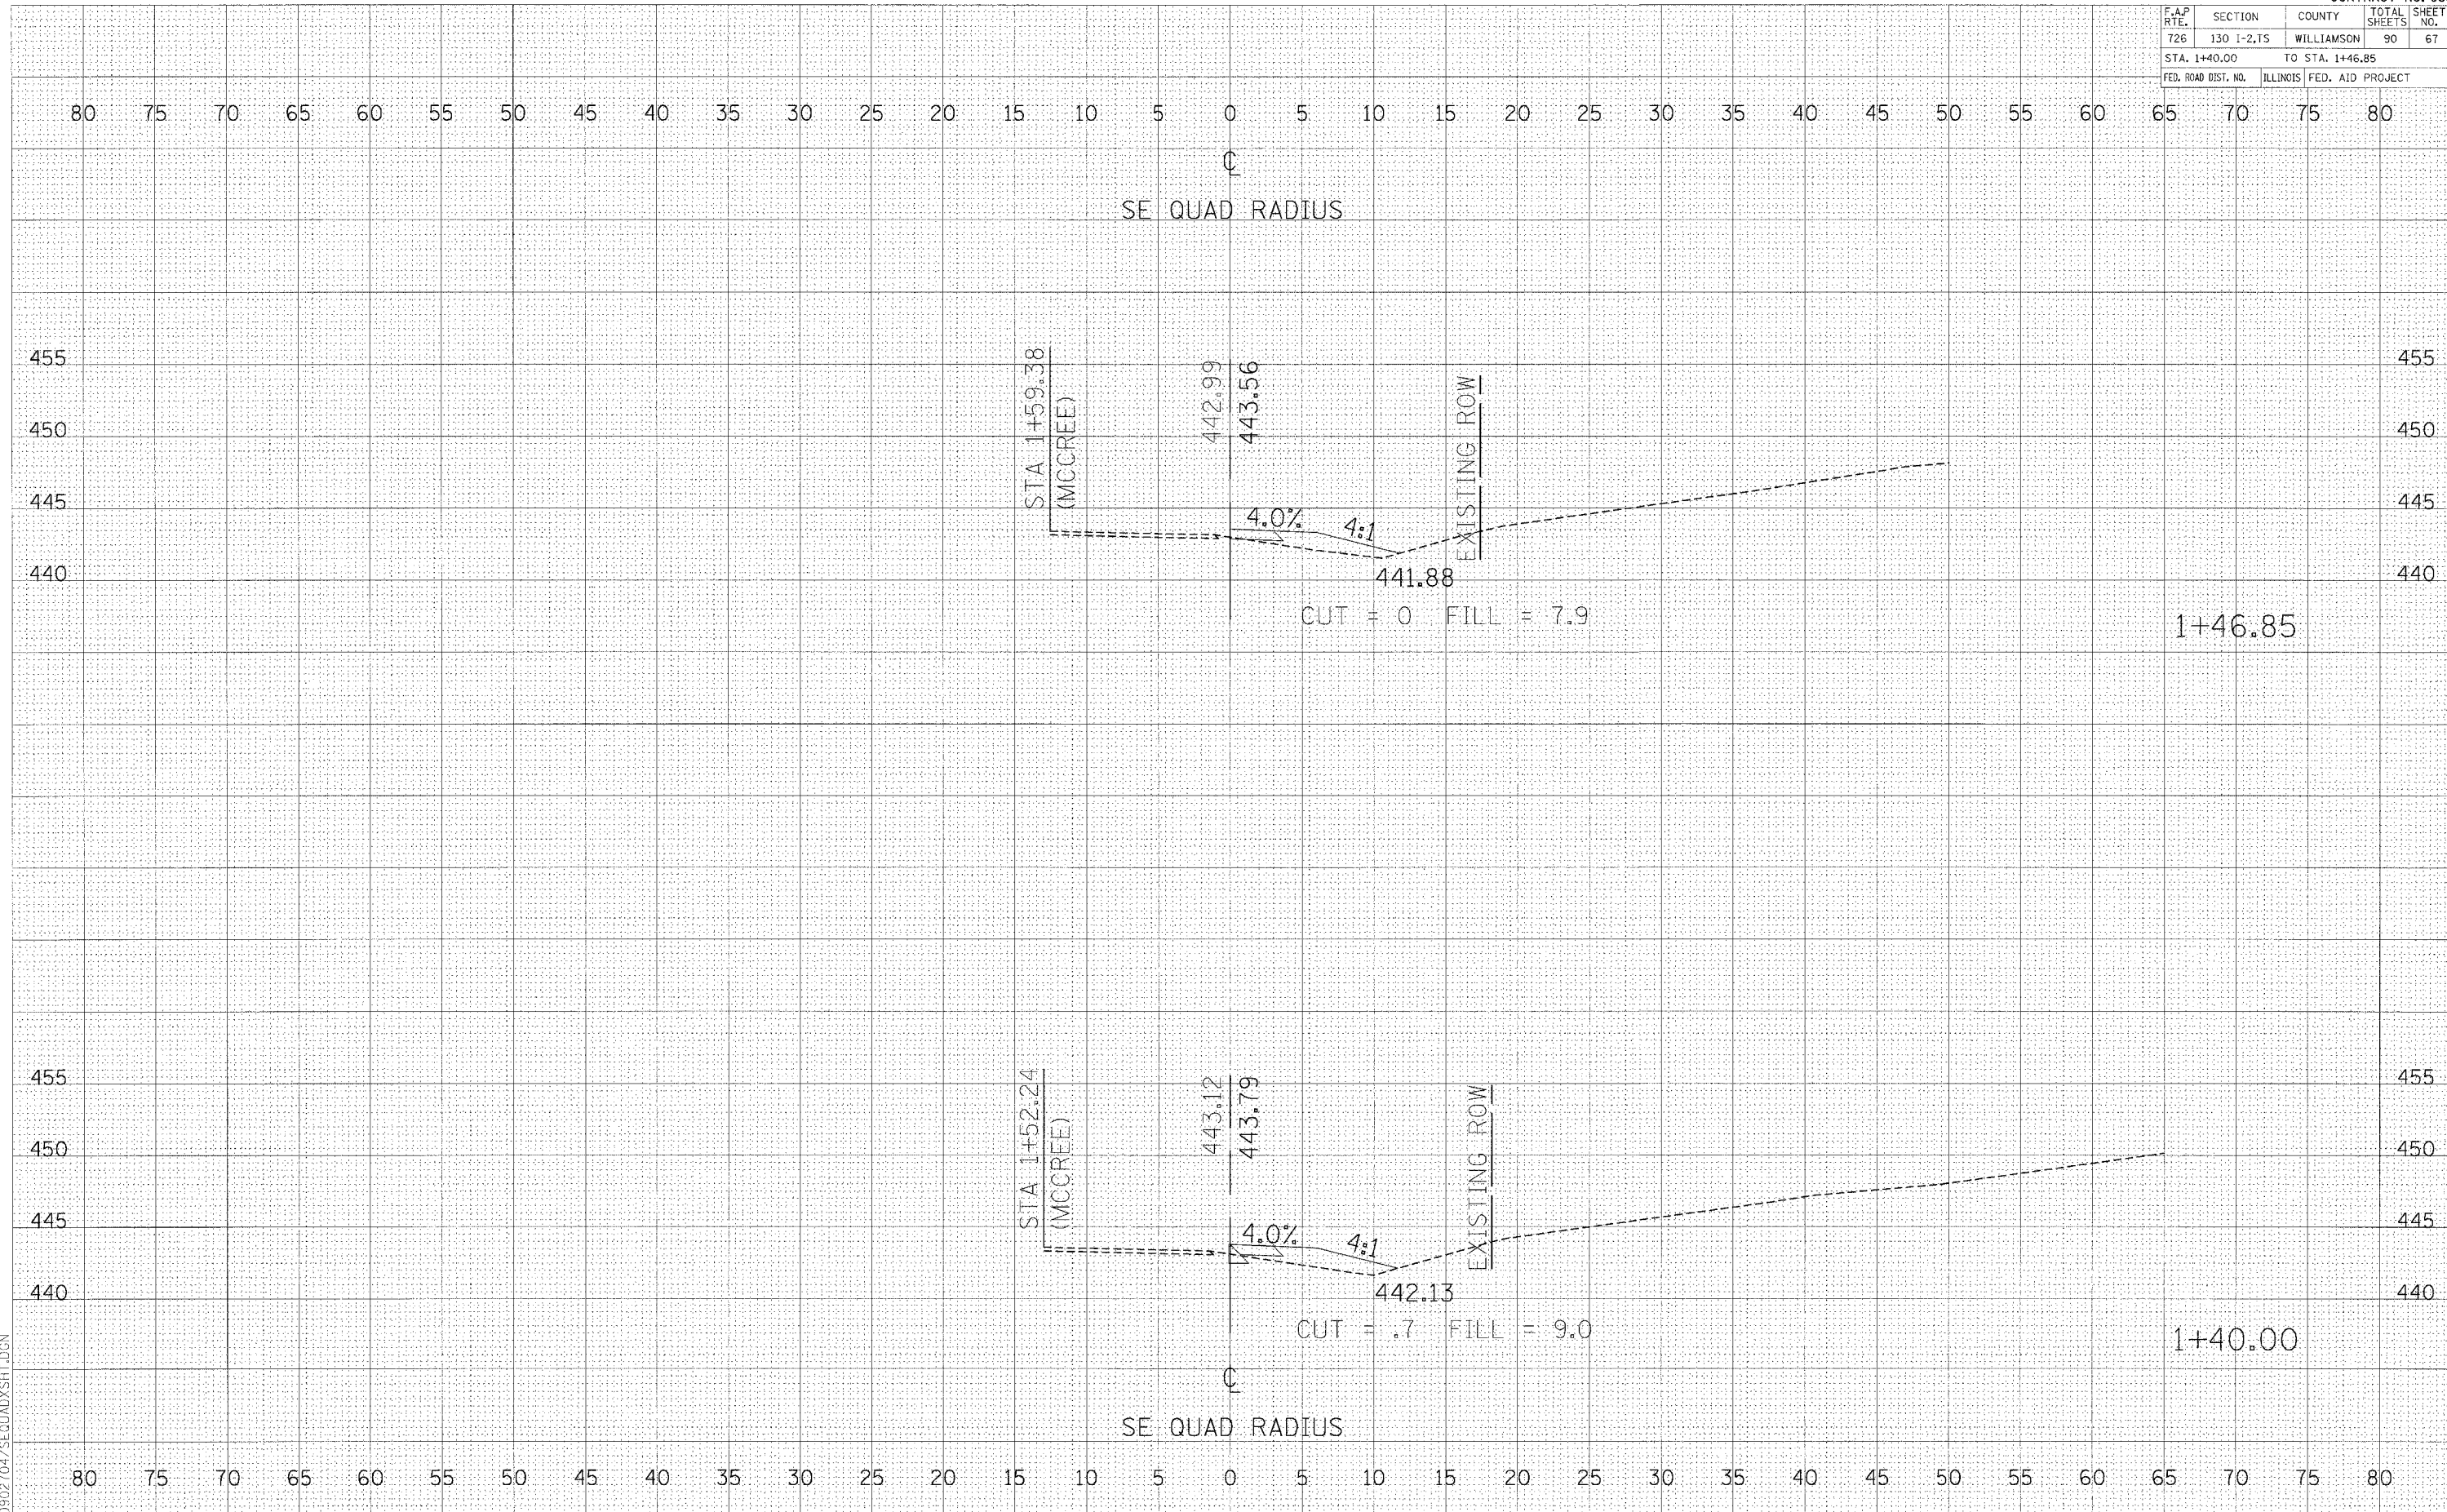

CROSS SECTIONS - SE RADIUS