


F.A.P. RTE.	SECTION	COUNTY	TOTAL SHEETS	SHEET NO.
726	130 I-2,TS	WILLIAMSON	90	68
STA. +00.00 TO STA. +10.00				
FED. ROAD DIST. NO. ILLINOIS FED. AID PROJECT				

FINAL SURVEY BY DATE
 SURVEYED BY DATE
 NOTE BOOK NO.
 AREAS CHECKED

ORIGINAL SURVEY BY DATE
 SURVEYED BY DATE
 NOTE BOOK NO.
 AREAS CHECKED

PLOT DATE = 04/01/05
 FILE NAME = 04/01/05
 PLOT SCALE = 1"=40'
 REFERENCE = 04/01/05
 0902 T04/NWQUADXSHT.DGN

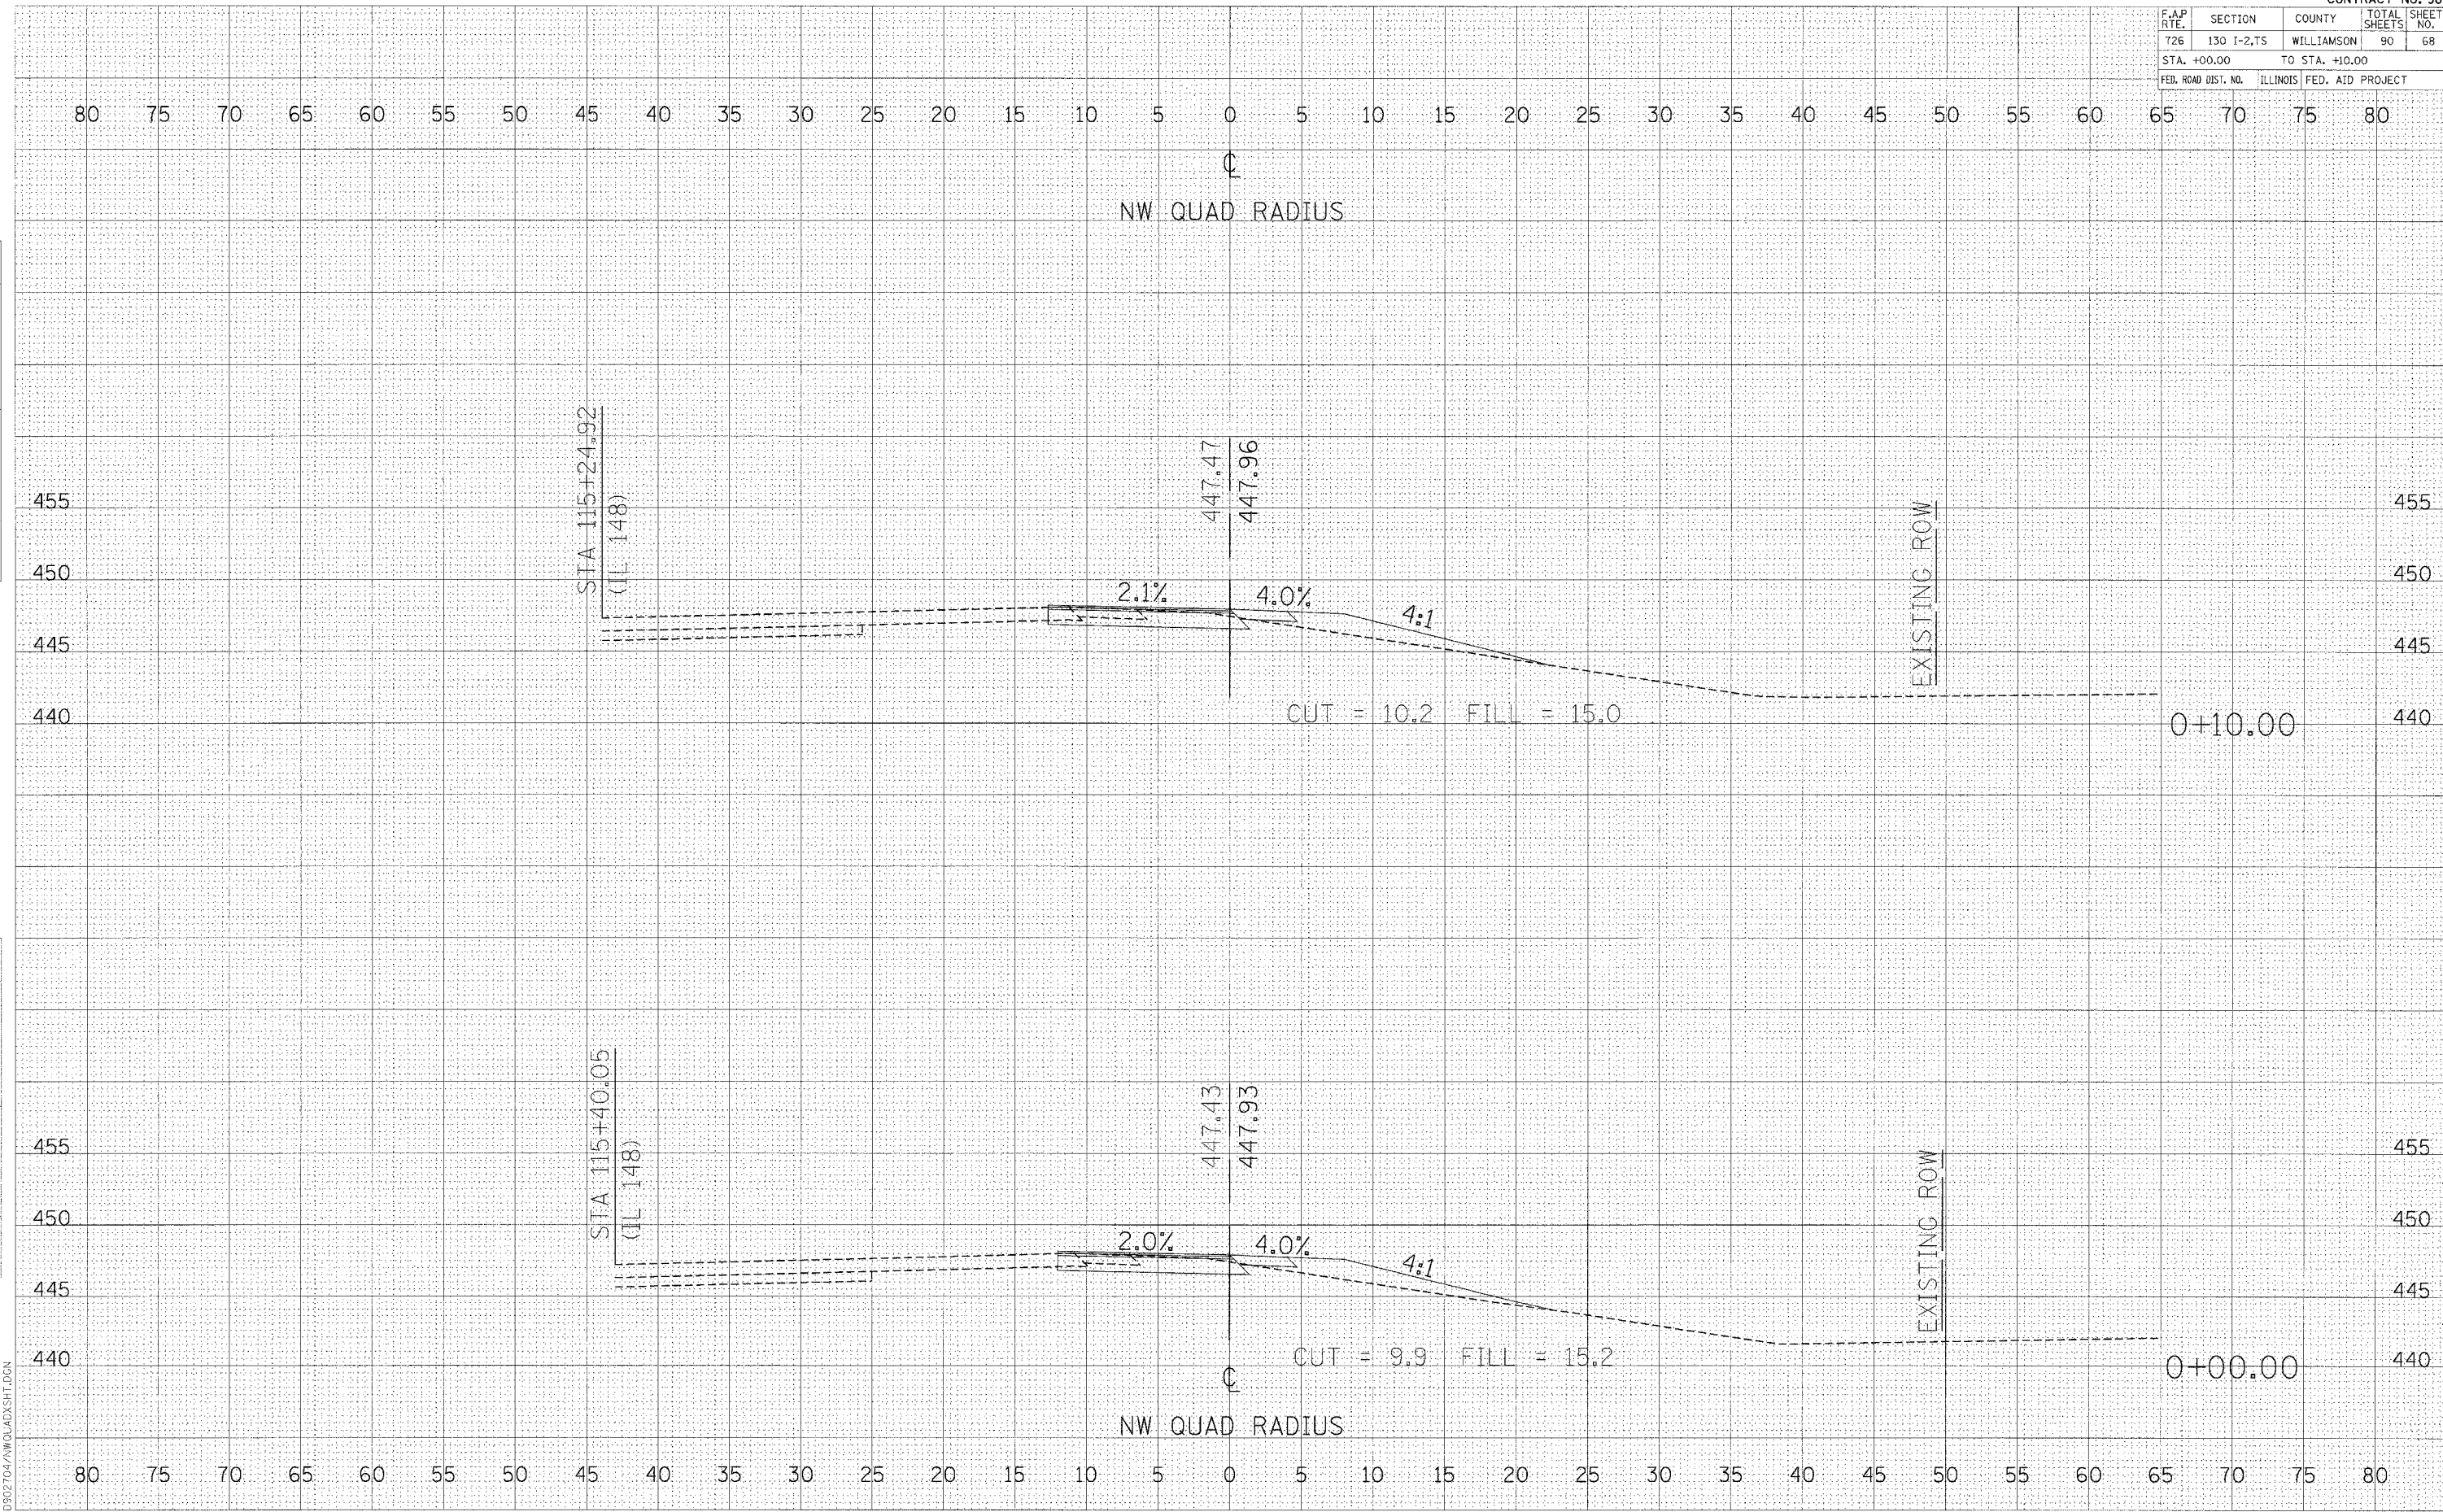

CROSS SECTIONS - NW RADIUS