


F.A.P. RTE.	SECTION	COUNTY	TOTAL SHEETS	SHEET NO.
726	130 I-2,TS	WILLIAMSON	90	71

STA. +60.00 TO STA. +70.00
FED. ROAD DIST. NO. ILLINOIS FED. AID PROJECT

FINAL SURVEY	DATE	BY
SURVEY		
NOTE BOOK		
AREAS CHECKED		
NO.		

ORIGINAL SURVEY	DATE	BY
SURVEY		
NOTE BOOK		
AREAS CHECKED		
NO.		

PLOT DATE * DATE *
FILE NAME * FILE *
PLOT SCALE * SCALE *
REFERENCE * REF *
D:\02104\NWQUAD\SHIT.DGN

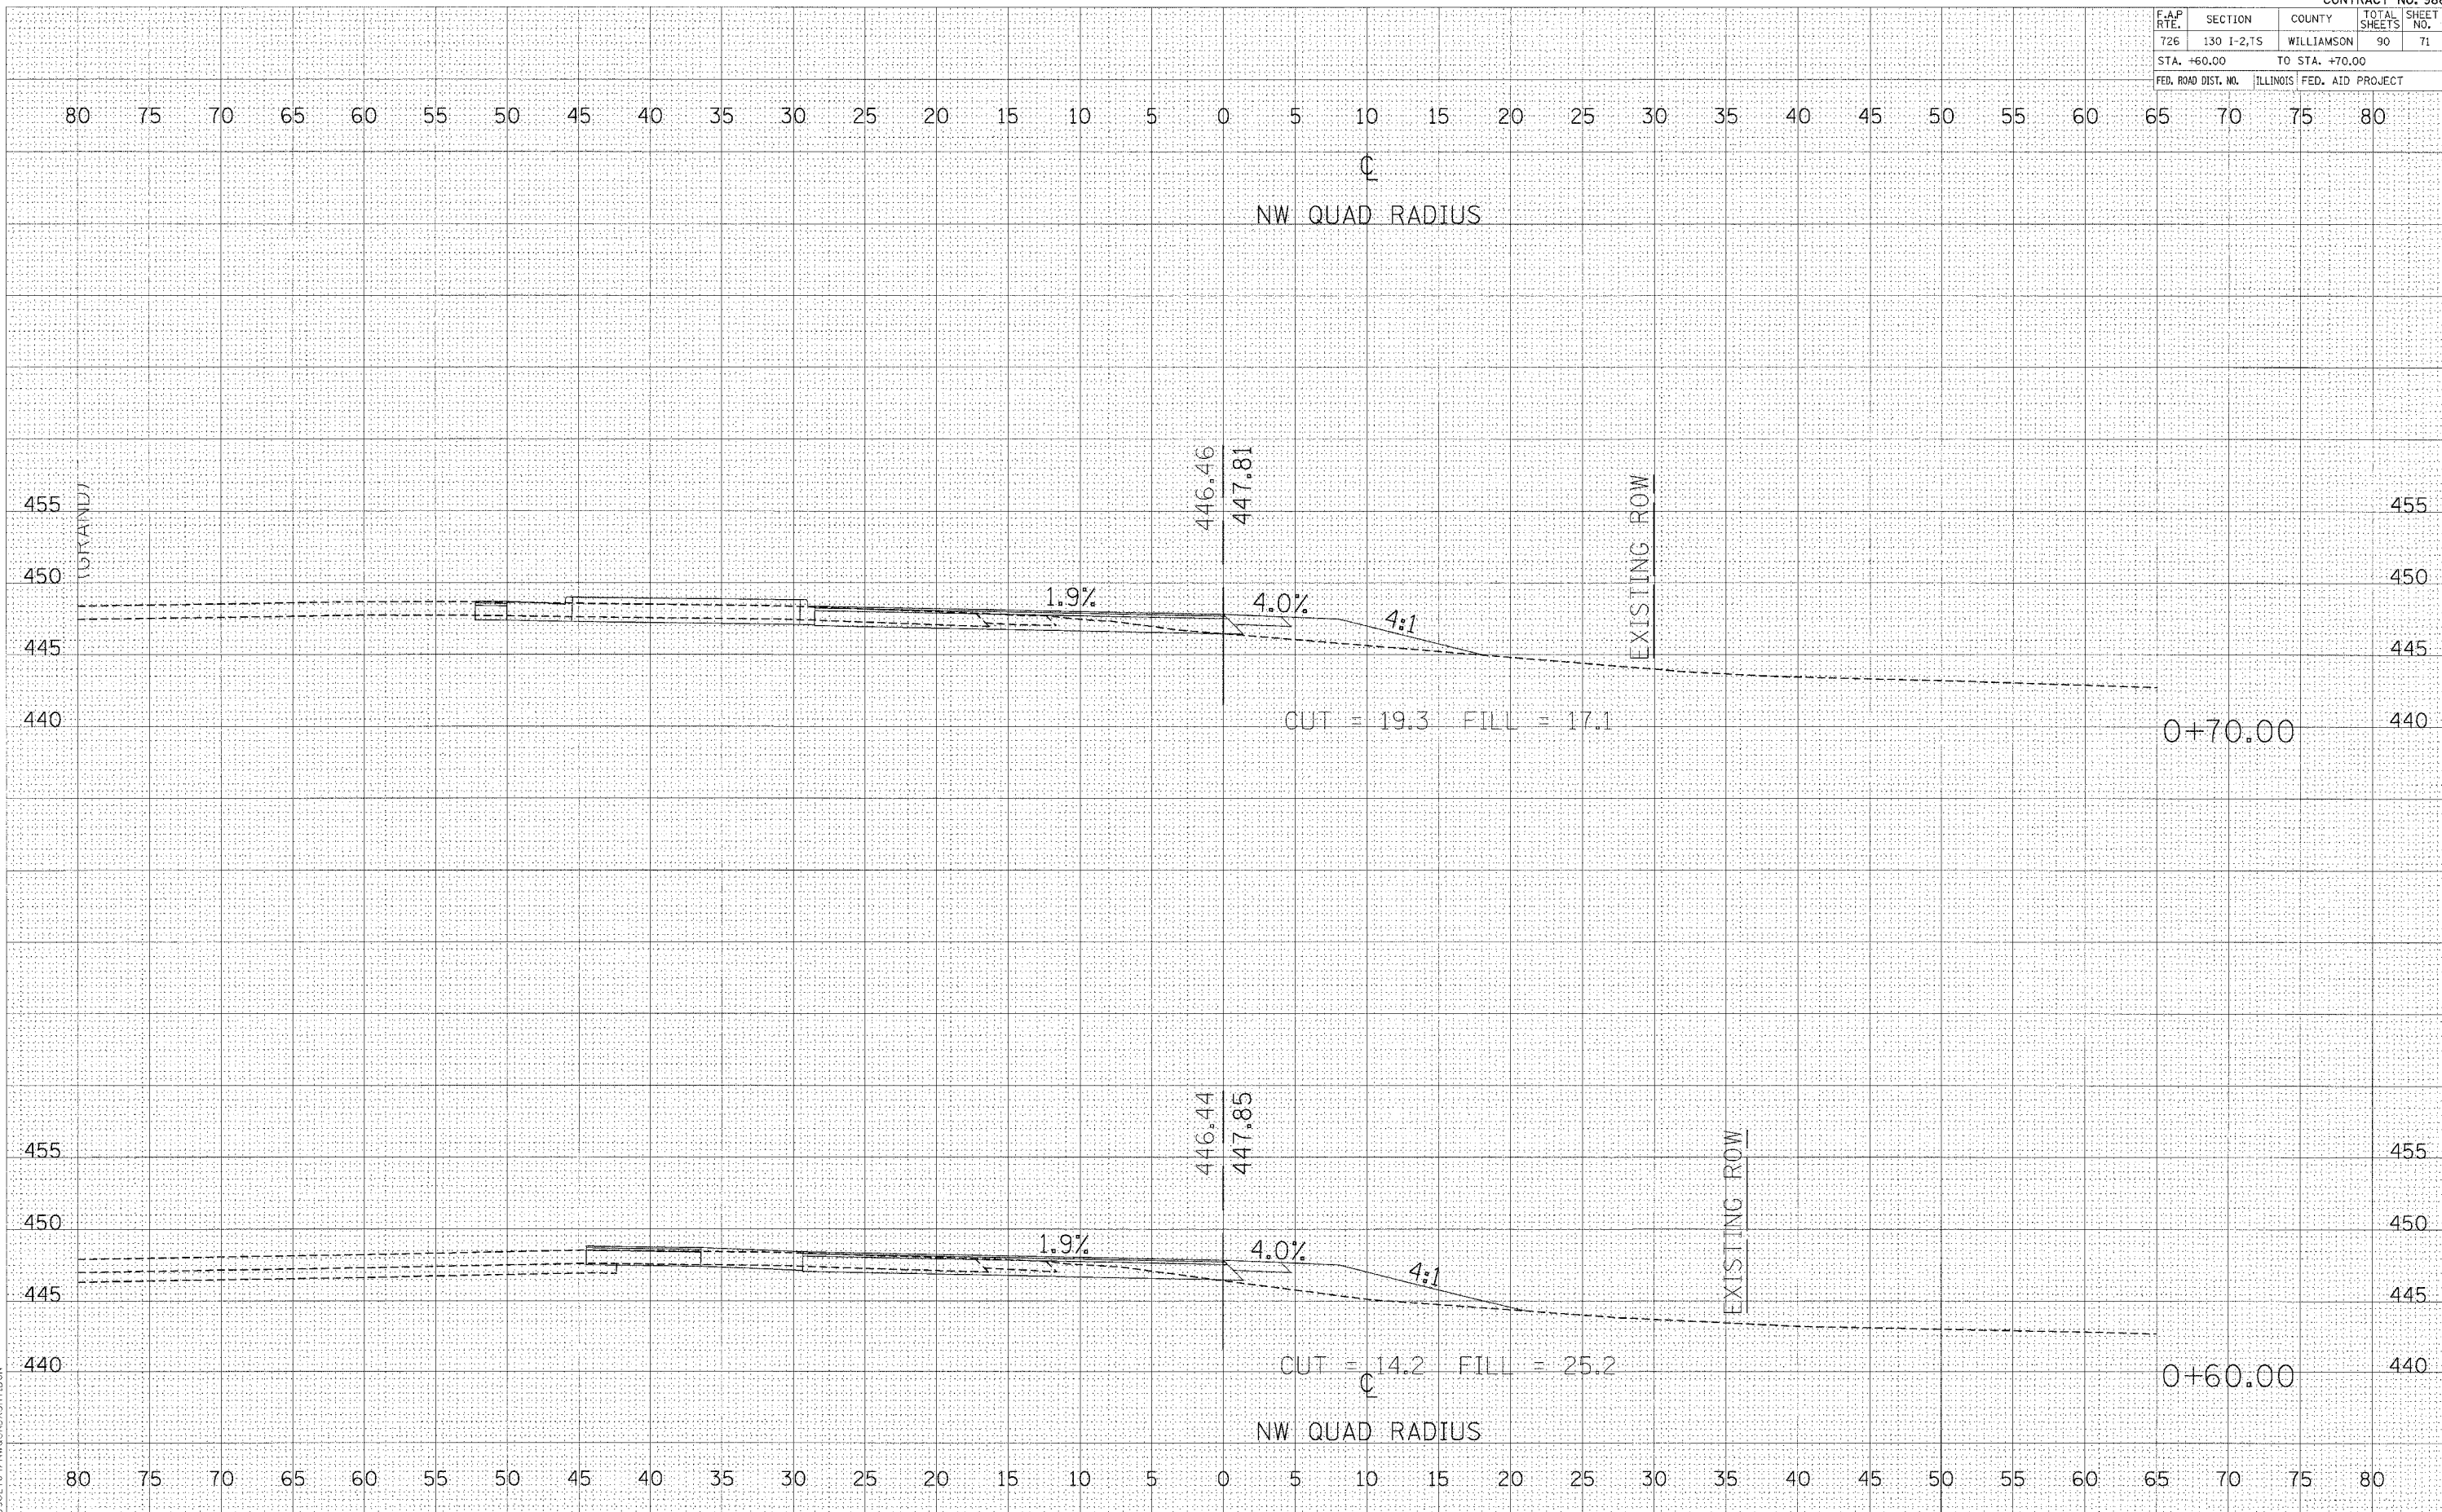

CROSS SECTIONS - NW RADIUS