


F.A.P. RTE.	SECTION	COUNTY	TOTAL SHEETS	SHEET NO.
726	130 I-2,TS	WILLIAMSON	90	73
STA. 1+00.00 TO STA. 1+10.00				
FED. ROAD DIST. NO. ILLINOIS FED. AID PROJECT				

BY _____ DATE _____
FINAL SURVEY _____
NOTE BOOK _____
AREAS CHECKED _____
NO. _____

BY _____ DATE _____
ORIGINAL SURVEY _____
NOTE BOOK _____
AREAS CHECKED _____
NO. _____

PLOT DATE = 04/01/00
FILE NAME = 01L1
PLOT SCALE = 1"=40'
REFERENCE = REF
09021047\NWQUADXSHT.DGN

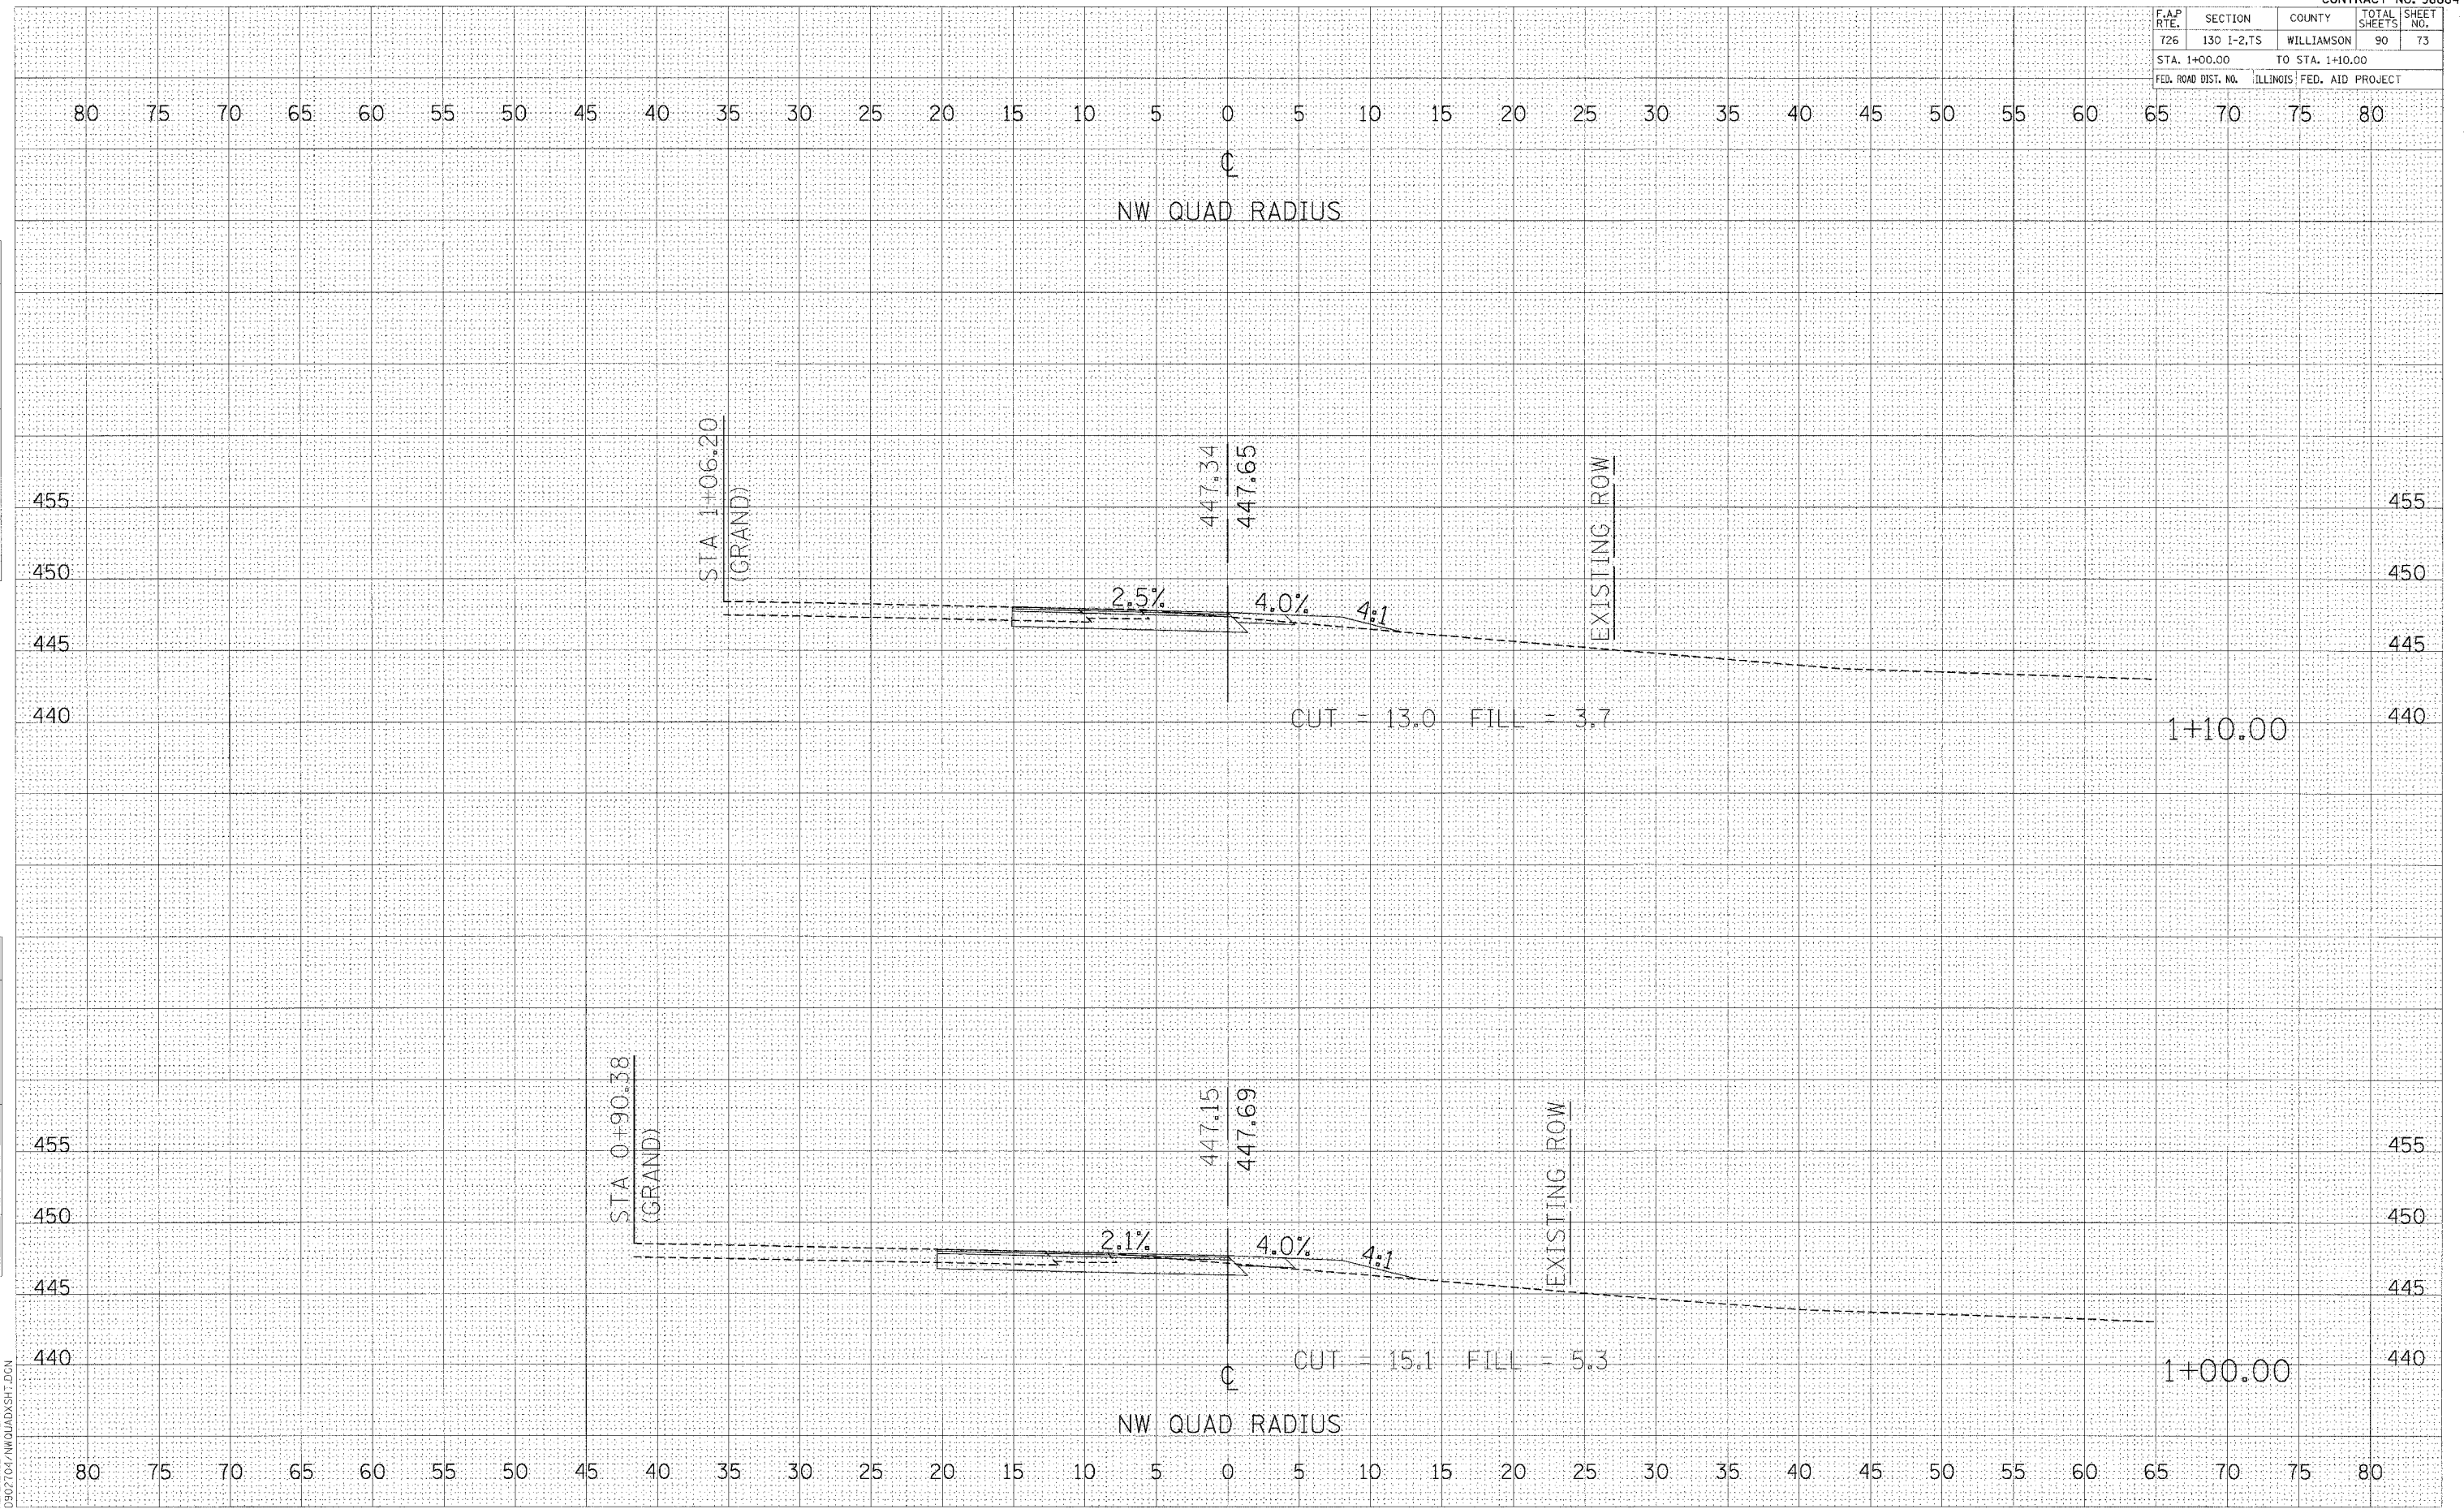

CROSS SECTIONS - NW RADIUS