


F.A.P. RTE.	SECTION	COUNTY	TOTAL SHEETS	SHEET NO.
726	130 I-2,TS	WILLIAMSON	90	76
STA. 1+60.00 TO STA. 1+70.00				
FED. ROAD DIST. NO.		ILLINOIS FED. AID PROJECT		

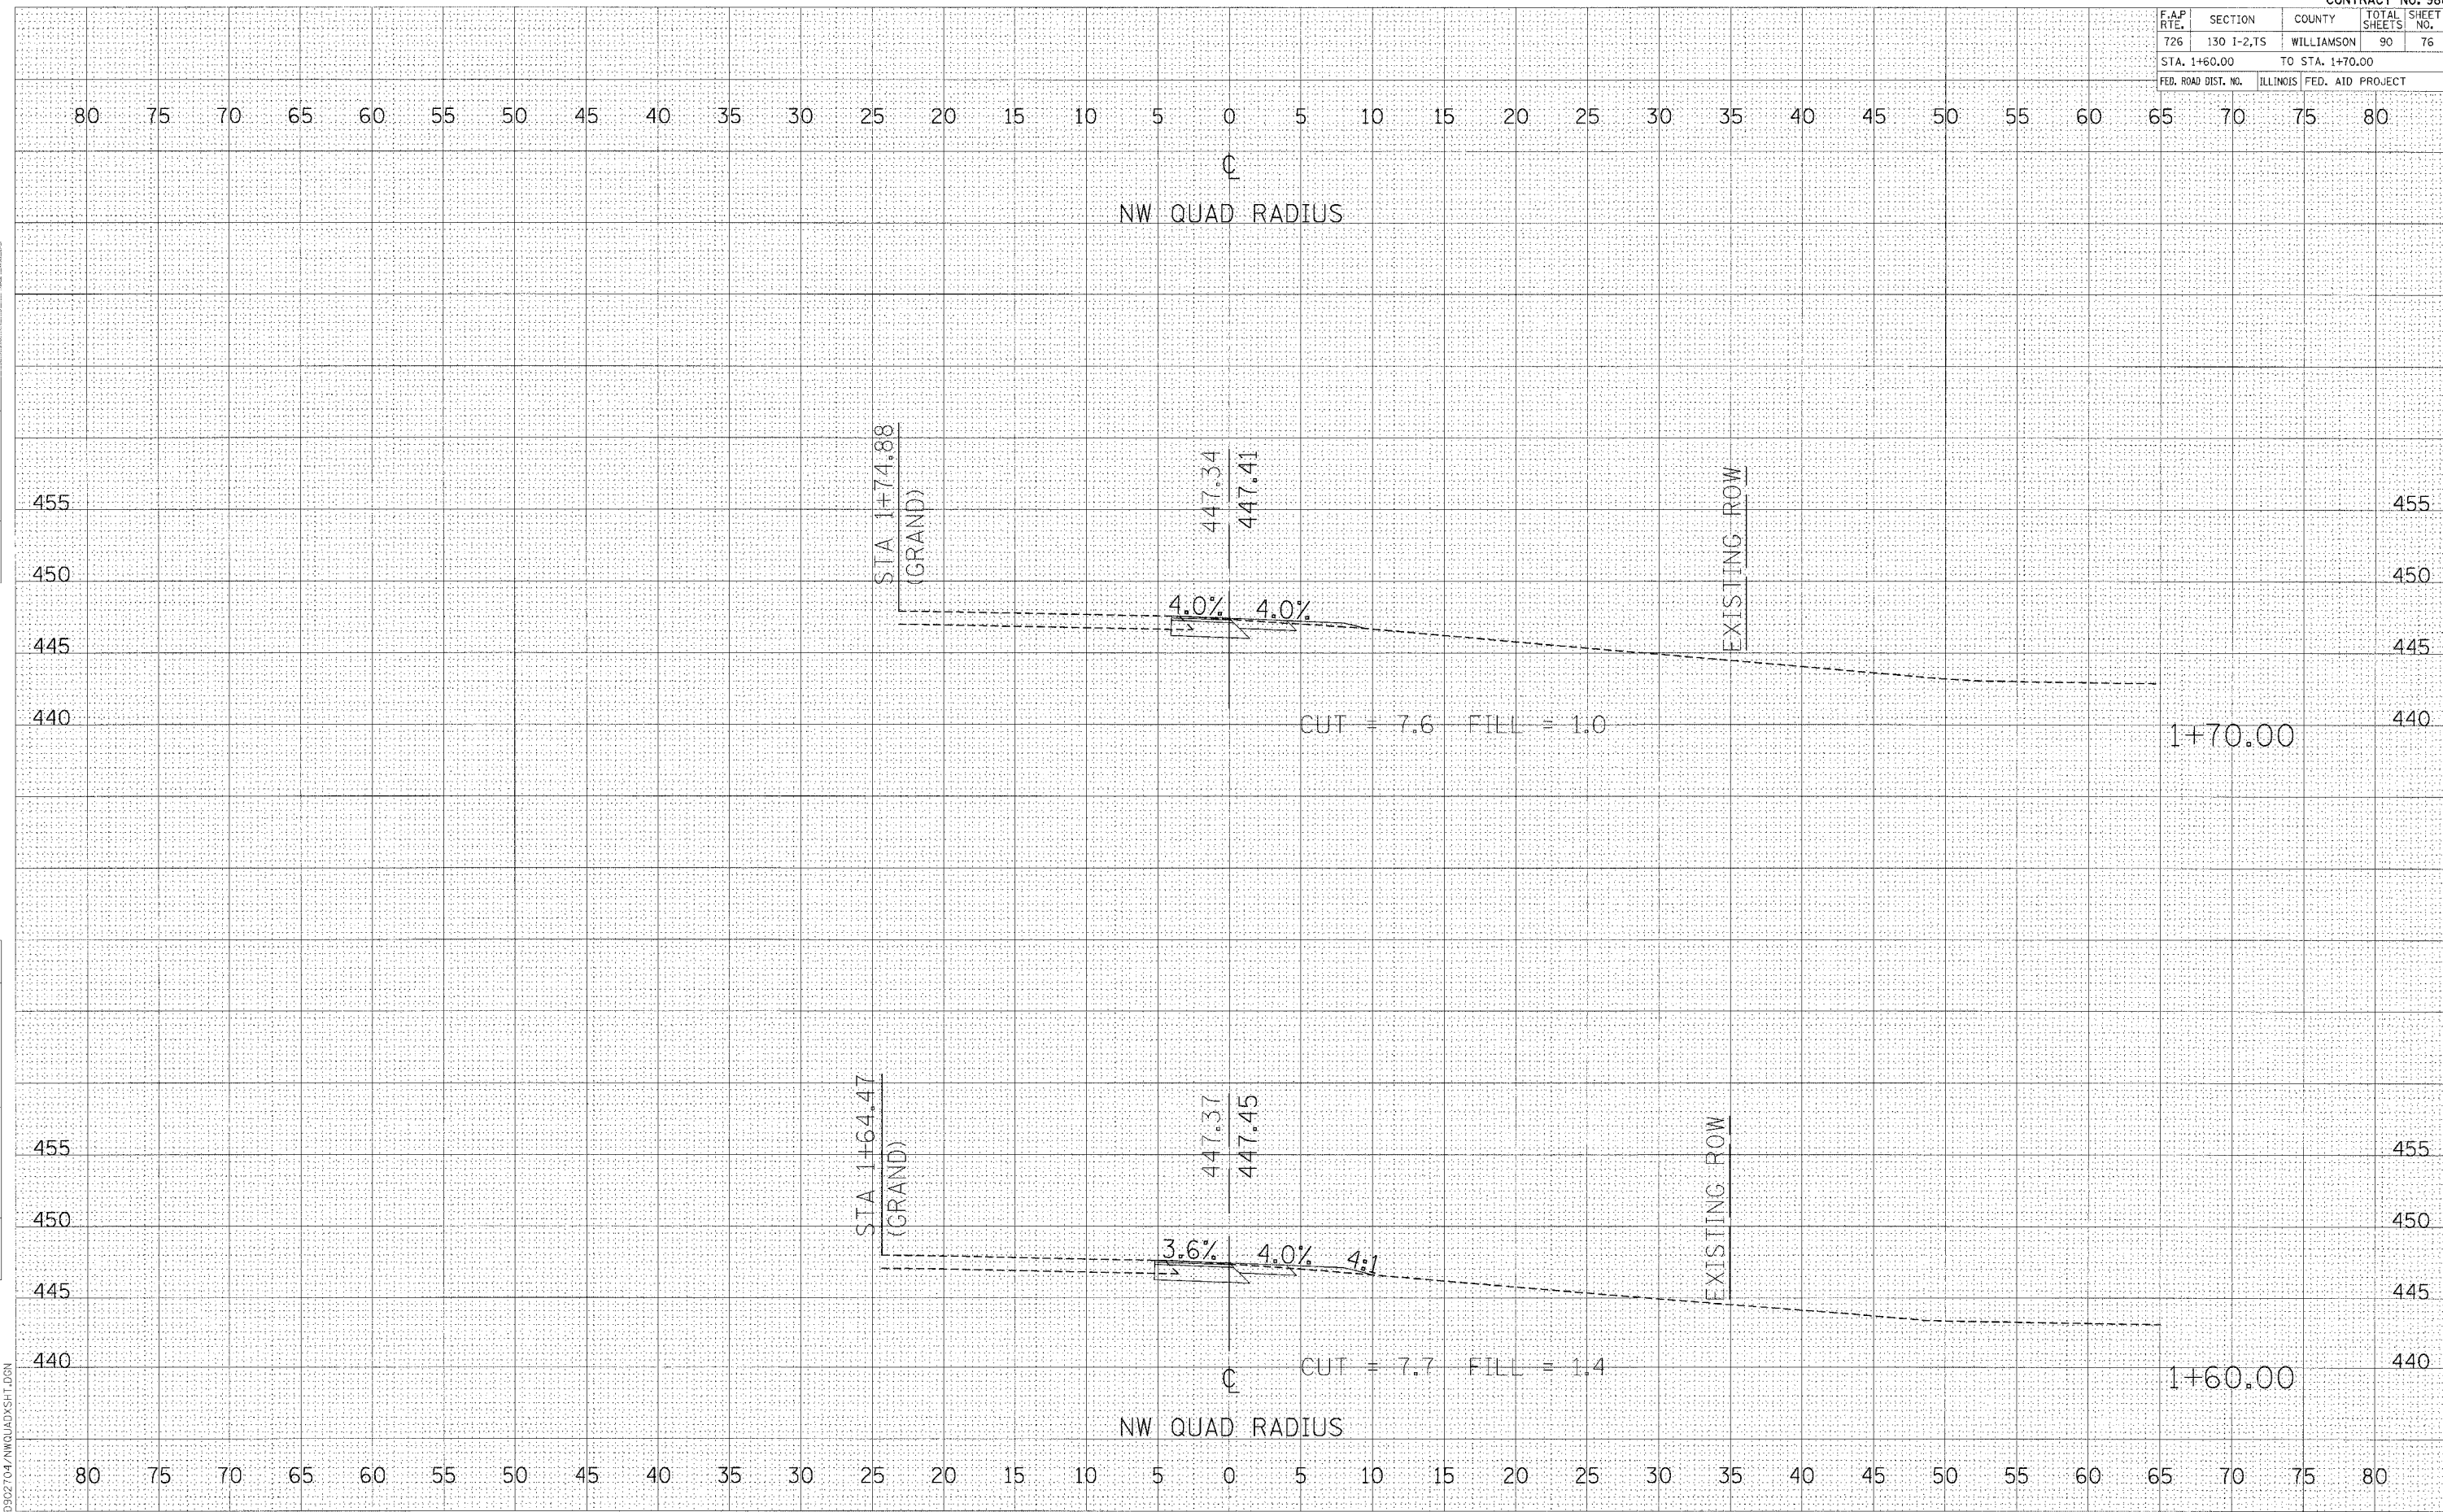

BY _____ DATE _____

FINAL SURVEY _____

NOTE BOOK _____

AREAS CHECKED _____

BY _____ DATE _____

ORIGINAL SURVEY _____

NOTE BOOK _____

AREAS CHECKED _____

PLOT DATE = 04/05/08
 FILE NAME = 071018.DWG
 PLOT SCALE = 1"=40'
 REFERENCE = REF
 D:\9002\04\NWQUAD\XSH1.DGN