


F.A.P. RTE.	SECTION	COUNTY	TOTAL SHEETS	SHEET NO.
726	130 I-2,TS	WILLIAMSON	90	77
STA. 1+80.00		TO STA. 1+90.00		
FED. ROAD DIST. NO.	ILLINOIS	FED. AID PROJECT		

FINAL SURVEY	SURVEYED	BY	DATE
NOTE BOOK NO.	PLOTTED		
	TEMPERATURE		
	WINDS		
	AREAS CHECKED		

ORIGINAL SURVEY	SURVEYED	BY	DATE
NOTE BOOK NO.	PLOTTED		
	TEMPERATURE		
	WINDS		
	AREAS CHECKED		

PLOT DATE = #DATE#
 FILE NAME = #FILE#
 REFERENCE = #REF#
 D:\902\01\NWQUA.XSHT.DGN

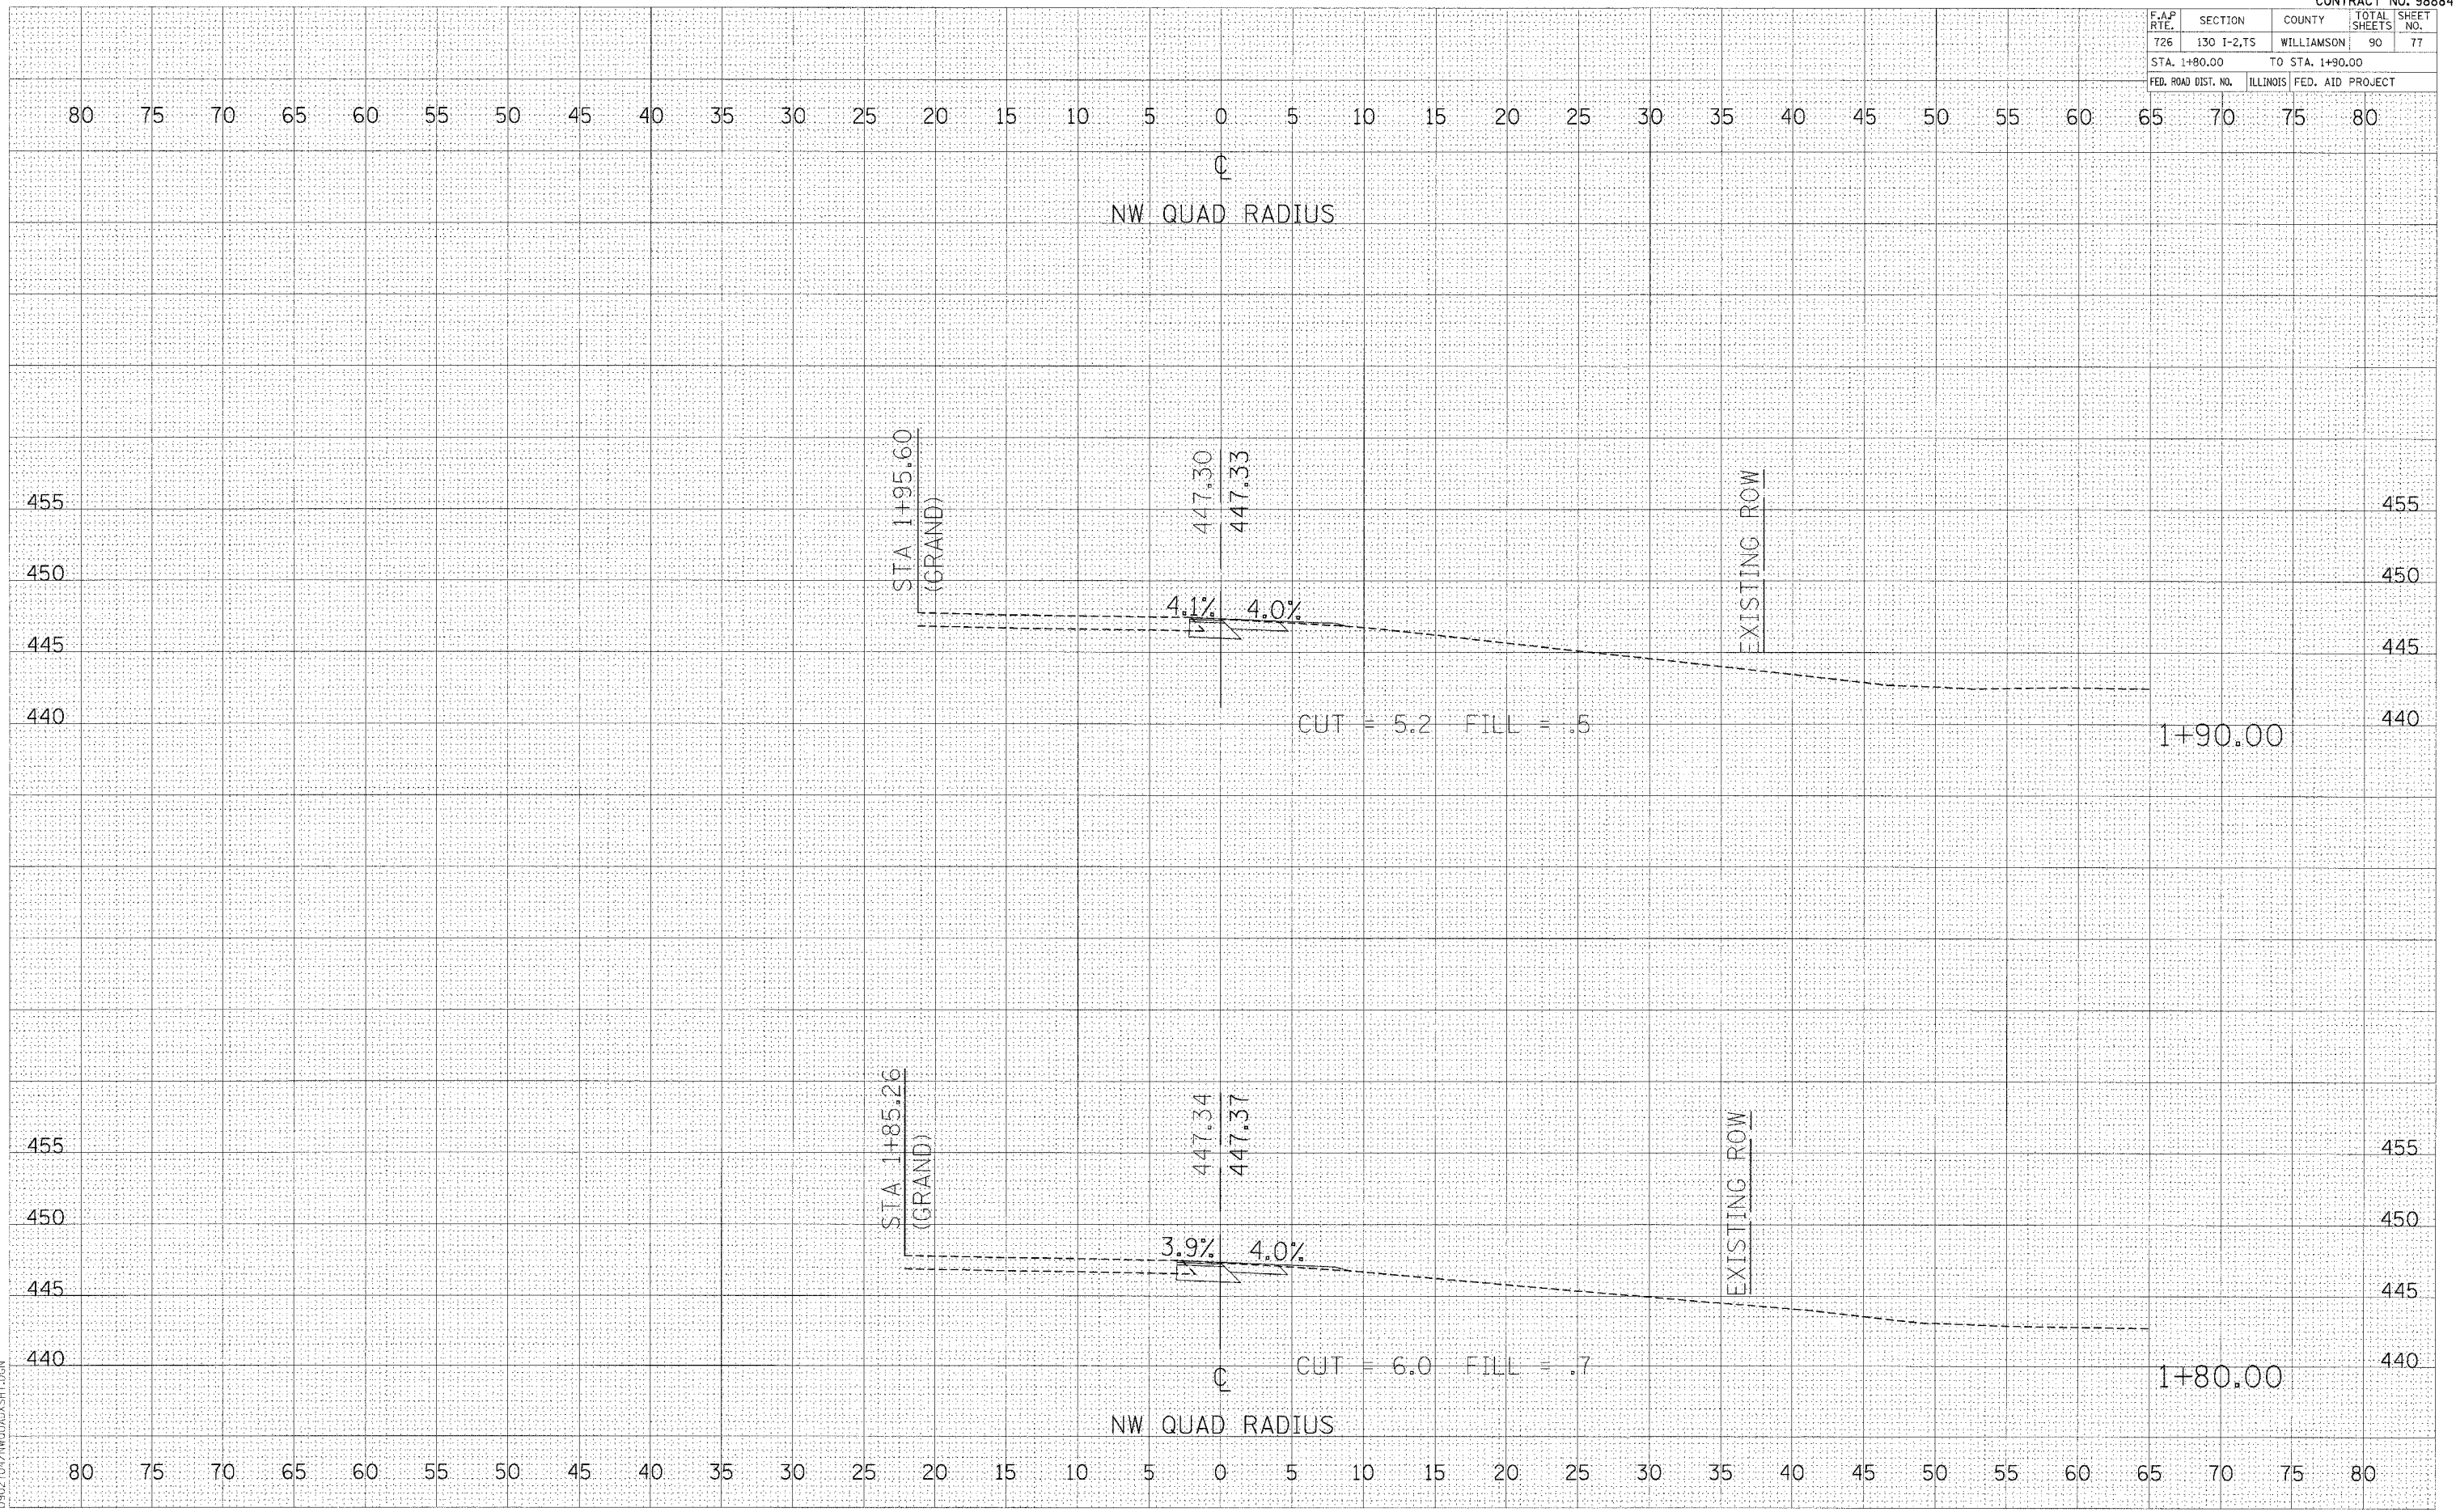

CROSS SECTIONS - NW RADIUS