

F.A.P. RTE.	SECTION	COUNTY	TOTAL SHEETS	SHEET NO.
726	130 I-2,15	WILLIAMSON	90	80
STA. 2+40.00 TO STA. 2+45.15				
FED. ROAD DIST. NO.		ILLINOIS FED. AID PROJECT		

BY: _____ DATE: _____

FINAL SURVEY _____

NOTE BOOK _____

AREAS CHECKED _____


BY: _____ DATE: _____

ORIGINAL SURVEY _____

NOTE BOOK _____

AREAS CHECKED _____

PLOT DATE = 04/25/07
 FILE NAME = 0711E15
 PLOT SCALE = 1"=40'
 REFERENCE = 0711E15
 D:\02\07\NWQUAD\XSH1.DGN

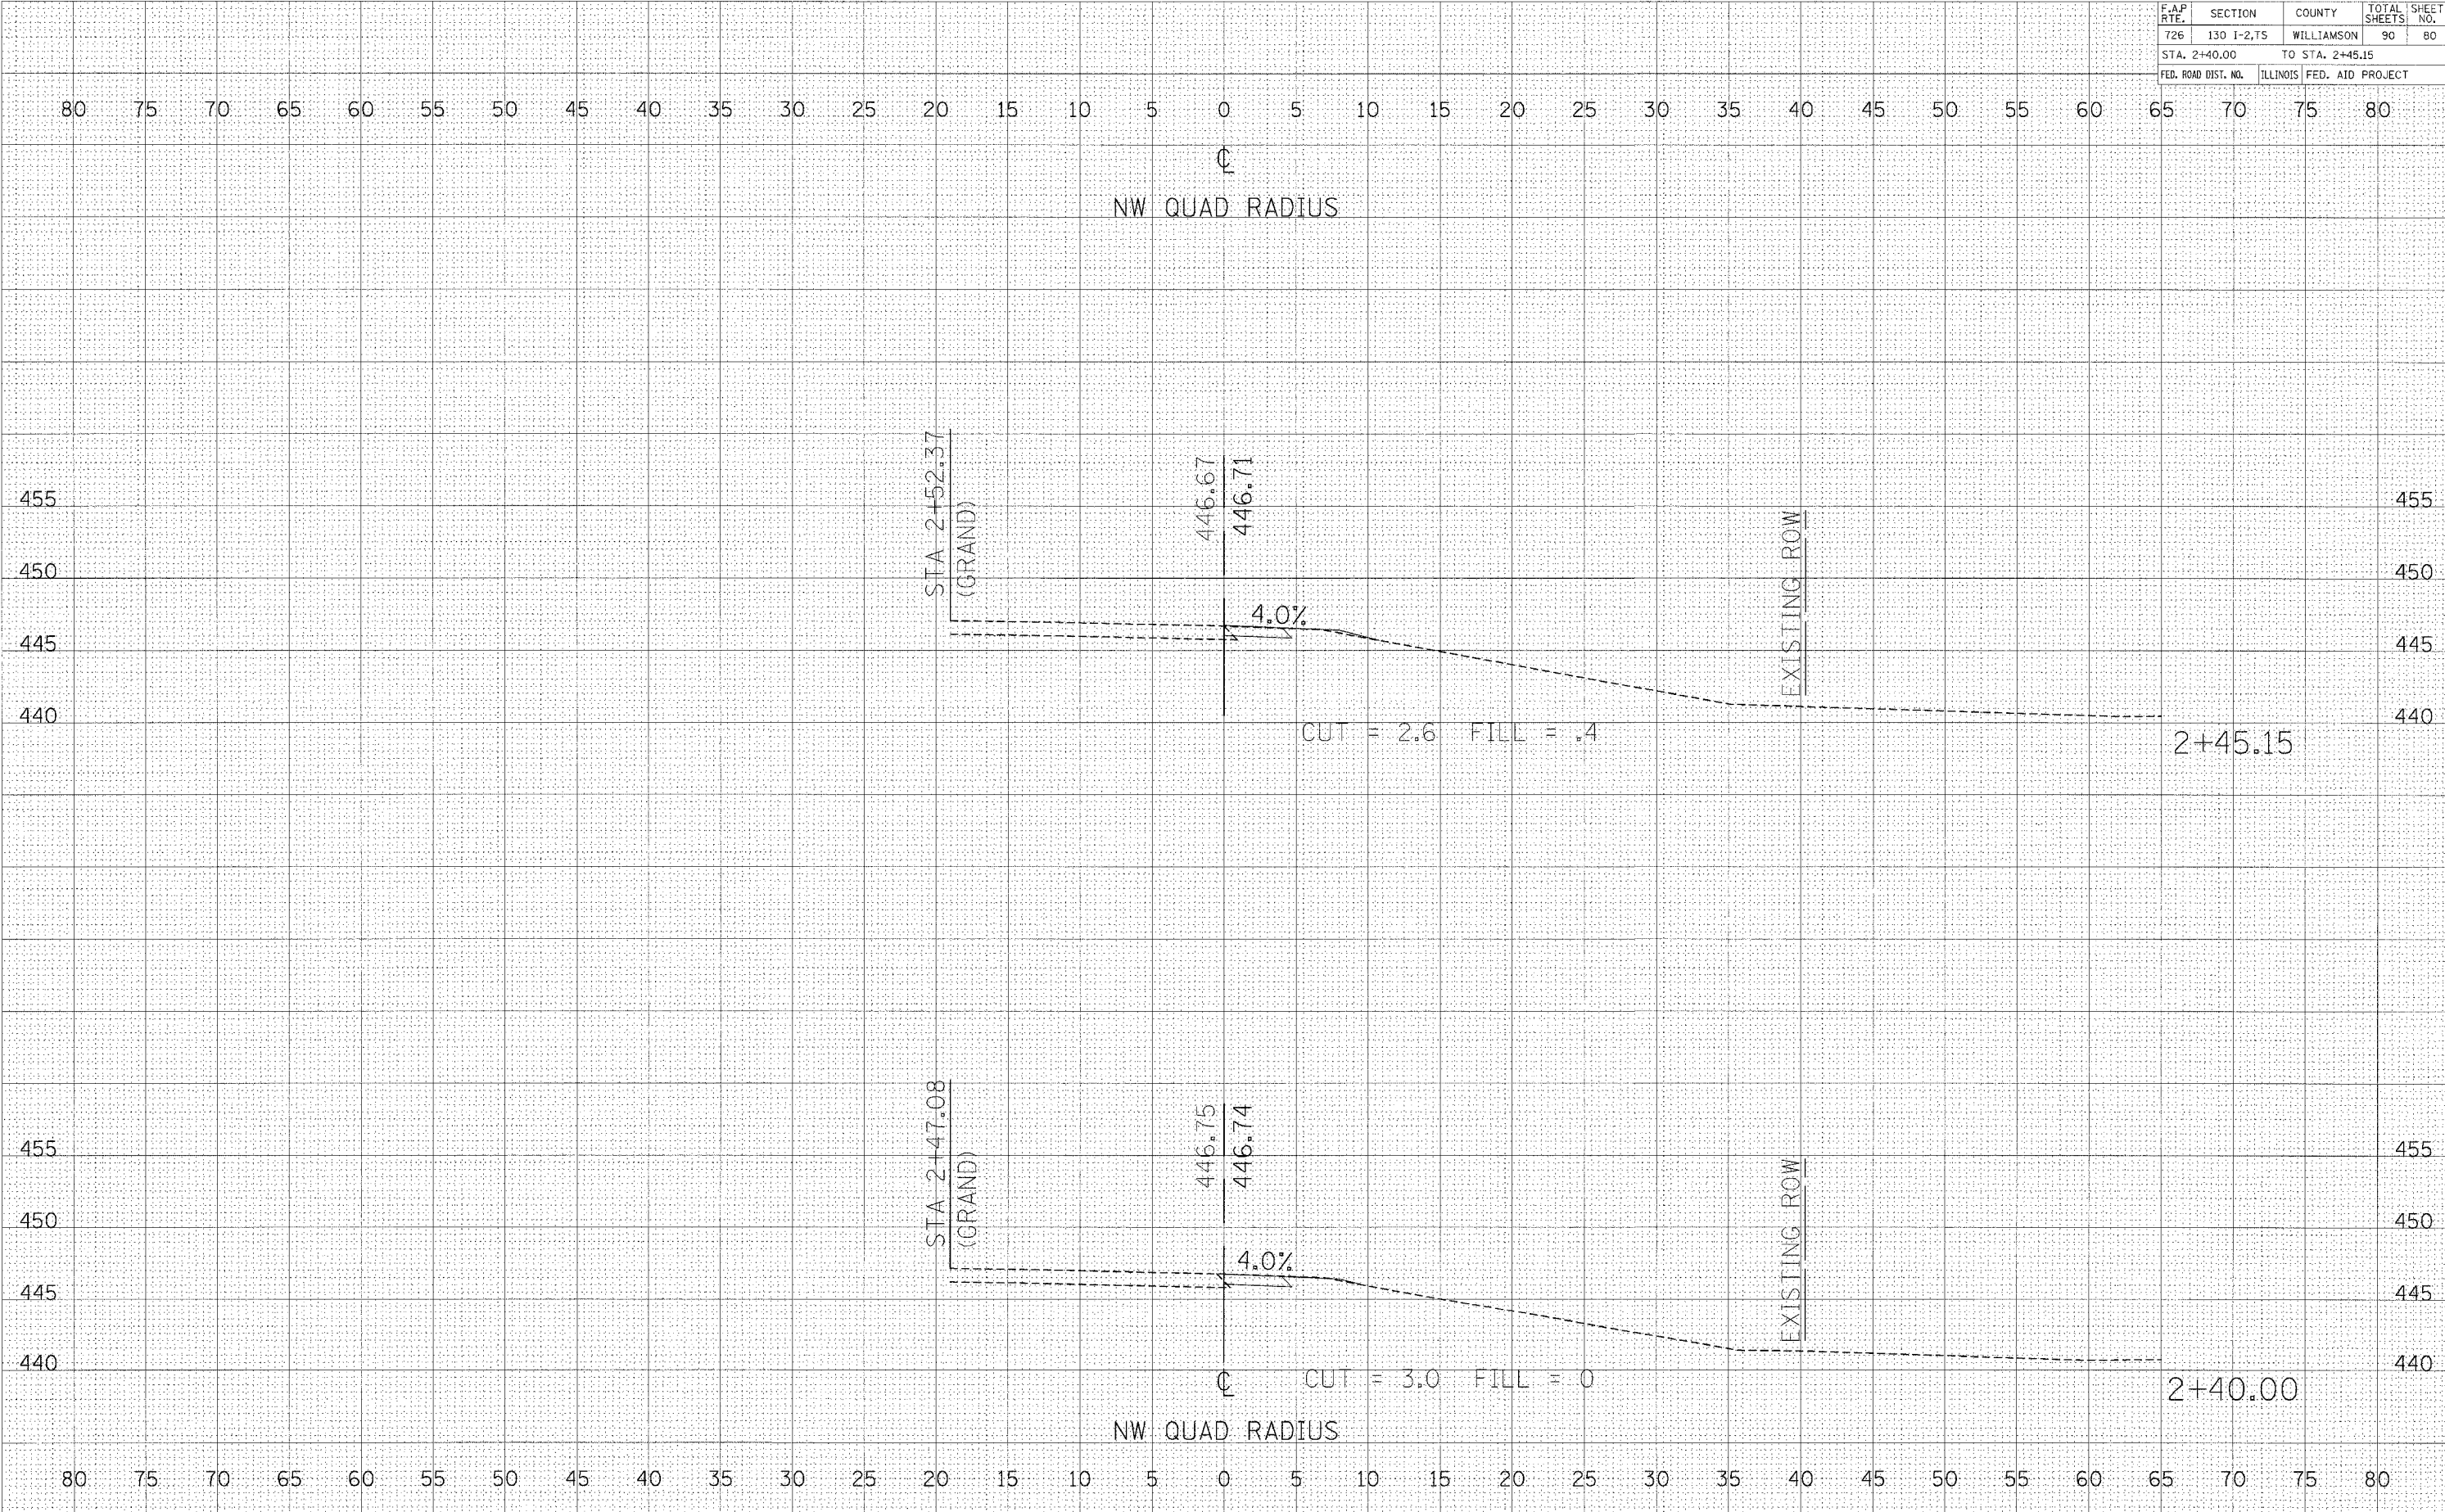

CROSS SECTIONS - NW RADIUS