


F.A.P. RTE.	SECTION	COUNTY	TOTAL SHEETS	SHEET NO.
726	130 1-2,TS	WILLIAMSON	90	86
STA. 1+00.00 TO STA. 1+10.00				
FED. ROAD DIST. NO.	ILLINOIS	FED. AID PROJECT		

FINAL SURVEY BY DATE  
 SURVEYED BY DATE  
 NOTE BOOK NO.  
 TEMPLATE AREAS CHECKED

ORIGINAL SURVEY BY DATE  
 SURVEYED BY DATE  
 NOTE BOOK NO.  
 TEMPLATE AREAS CHECKED

PLOT DATE: \*\*DATE\*\*  
 FILE NAME: \*\*FILE\*\*  
 PLOT SCALE: \*\*SCALE\*\*  
 REFERENCE: \*\*REF\*\*  
 D:\02104\SWQUAD\ASHT.DGN

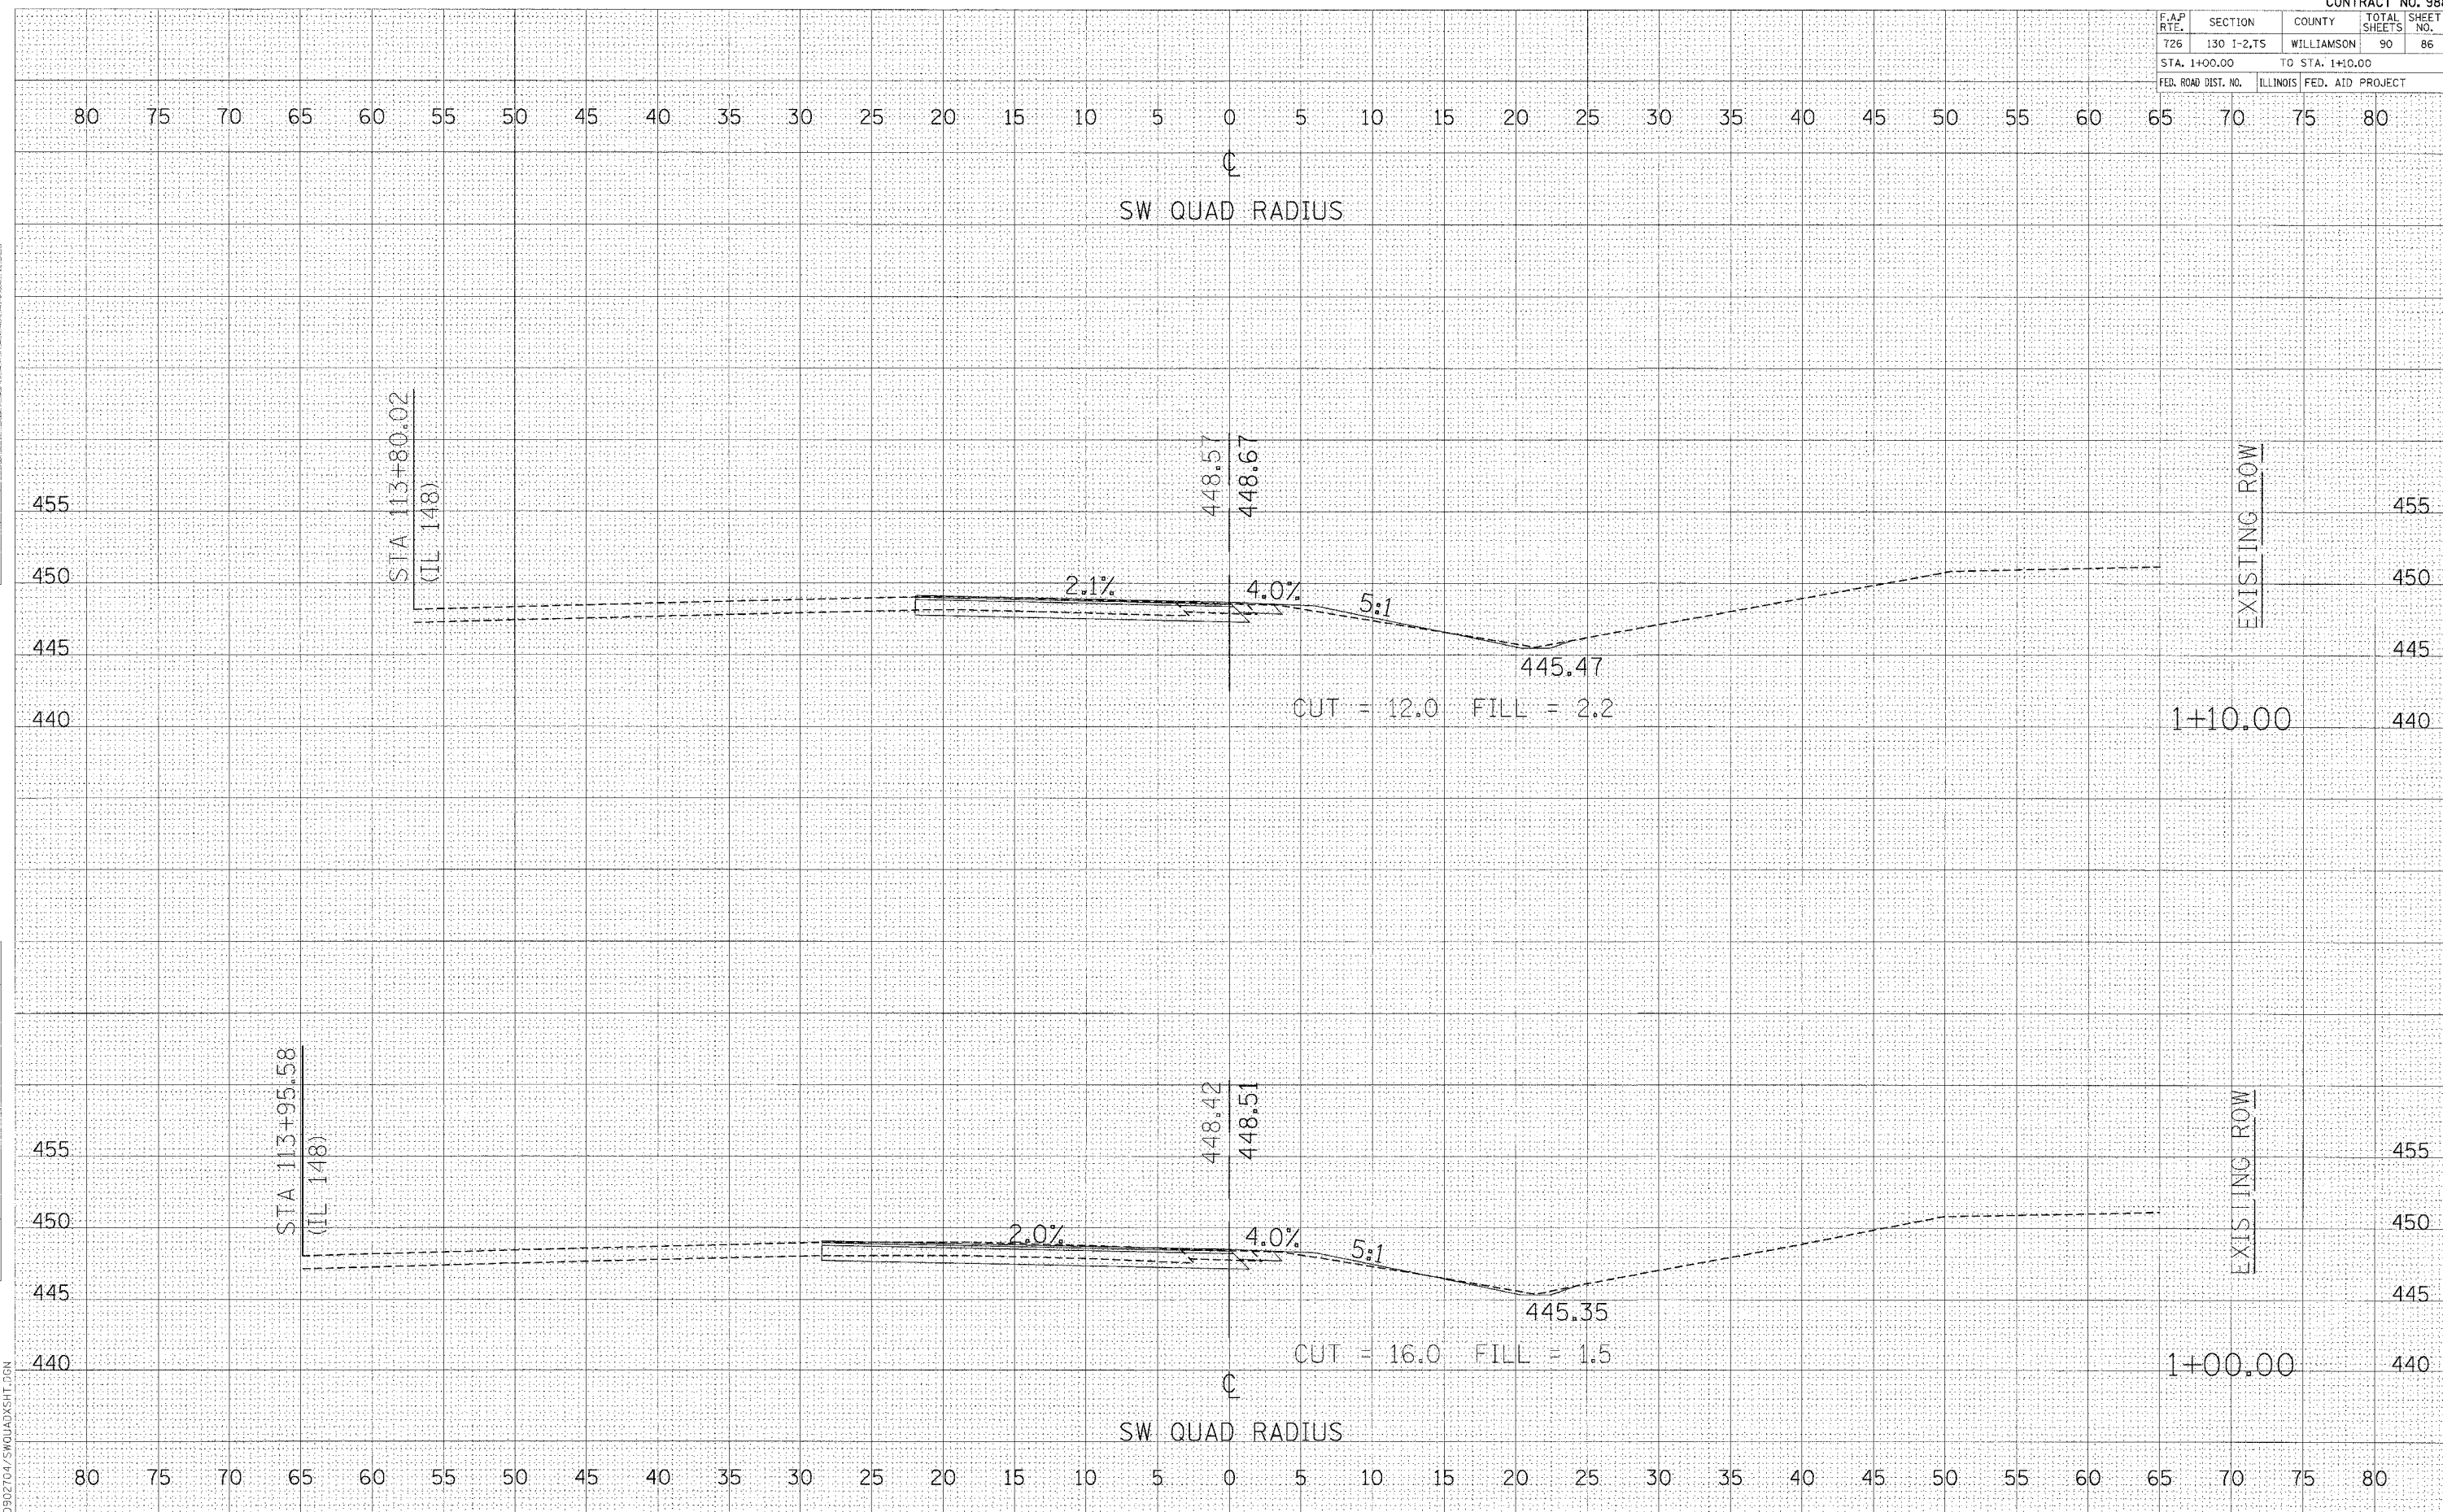

CROSS SECTIONS - SW RADIUS