



JUN 10, 2005 2:32 PM CCC  
 I:\AIRPORTS\DECATUR\802-04TXD\AIRPORT\SHEETS\CONTRACT-2\8-141ELE.DWG - 380 TO 388

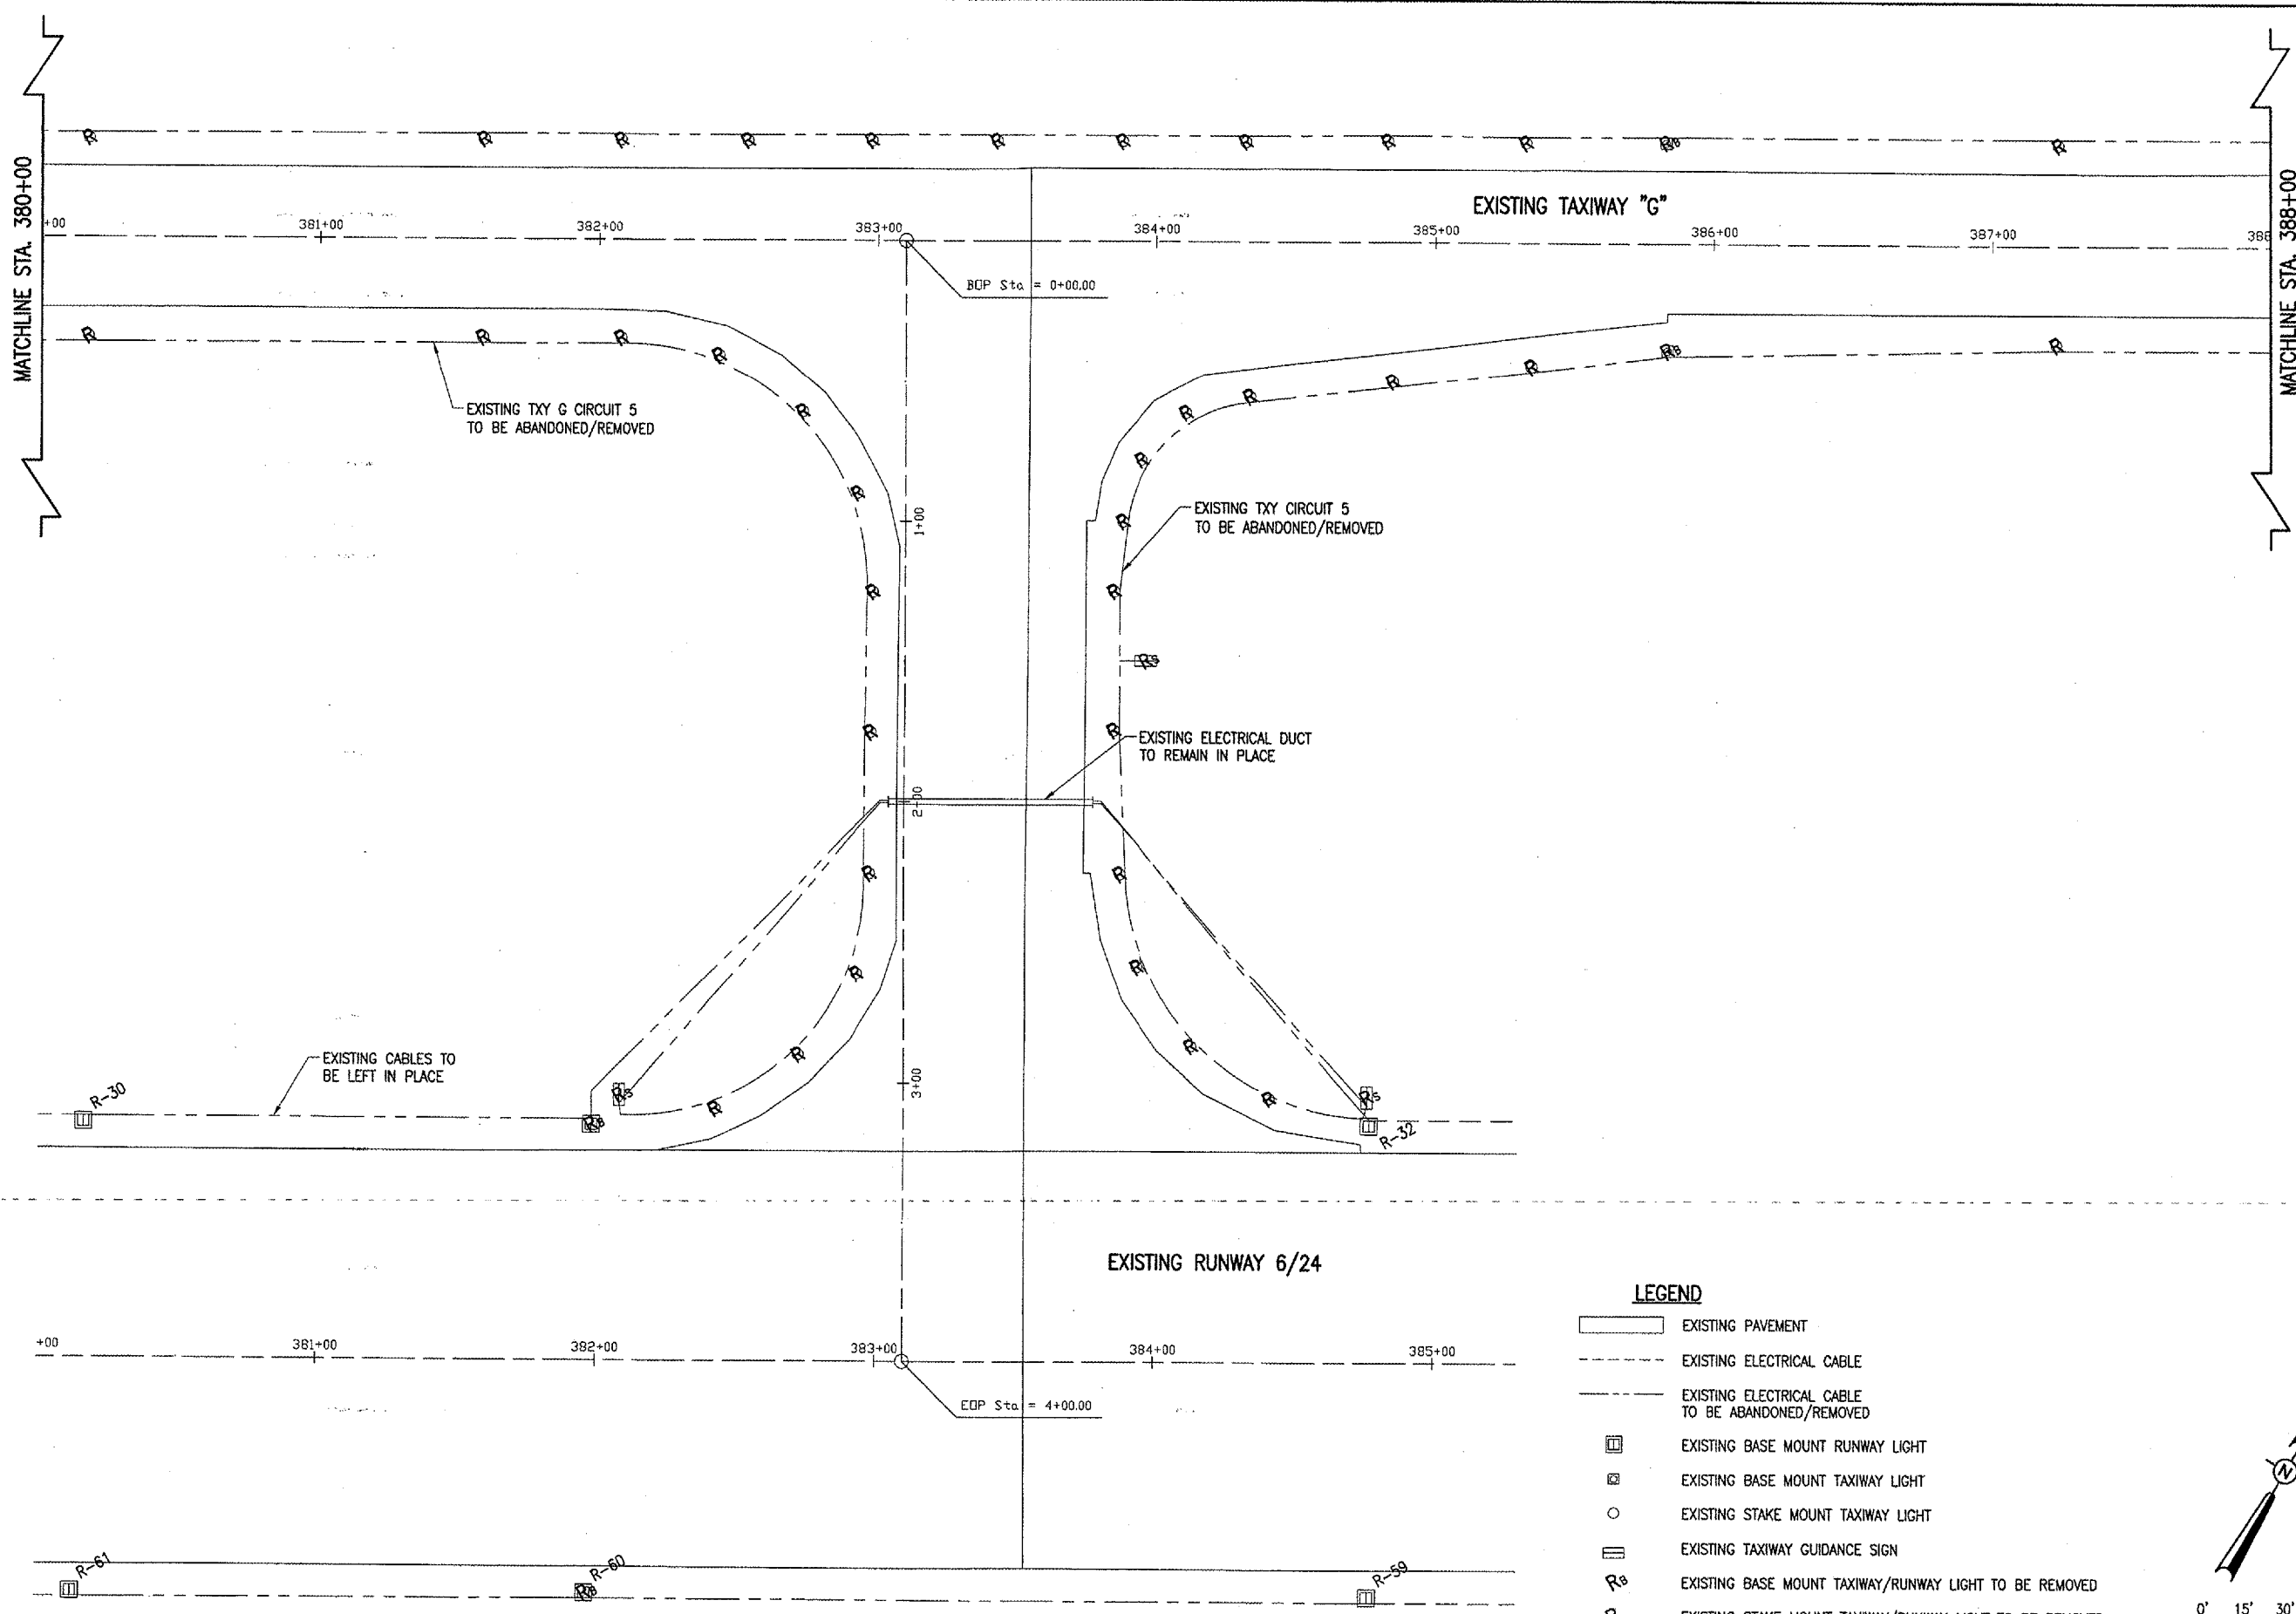

**LEGEND**

- EXISTING PAVEMENT
- EXISTING ELECTRICAL CABLE
- EXISTING ELECTRICAL CABLE TO BE ABANDONED/REMOVED
- EXISTING BASE MOUNT RUNWAY LIGHT
- EXISTING BASE MOUNT TAXIWAY LIGHT
- EXISTING STAKE MOUNT TAXIWAY LIGHT
- EXISTING TAXIWAY GUIDANCE SIGN
- EXISTING BASE MOUNT TAXIWAY/RUNWAY LIGHT TO BE REMOVED
- EXISTING STAKE MOUNT TAXIWAY/RUNWAY LIGHT TO BE REMOVED
- EXISTING TAXIWAY GUIDANCE SIGN TO BE REMOVED

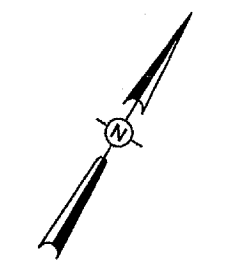

0' 15' 30' 60'  
 FULL SIZE SCALE: 1" = 30'  
 HALF SIZE SCALE: 1" = 60'

DE265

DATE	REVISION	BY

**DECATUR AIRPORT**  
**DECATUR, ILLINOIS**  
 IL PROJ.: DEC-3414 A.I.P. PROJ.: 3-17-0033-28

HEB Project No. 802-04TXD	File Name R-141ELE.DWG	Scale 1"=30'	Date 03/17/05
LAYOUT	CC	03/17/05	
DRAWN	CCC	03/17/05	
REVIEWED	WJM	06/07/05	

**HANSON**  
 Engineers, Architects, Scientists  
 1525 South Sixth Street  
 Springfield, Illinois 62703-2866  
 Offices Nationwide

TAXIWAY G WIDENING  
 PHASE II  
 EXISTING ELECTRICAL  
 REMOVAL PLAN  
 STA. 380+00 TO STA. 388+00