


MATCHLINE STA. 391+00

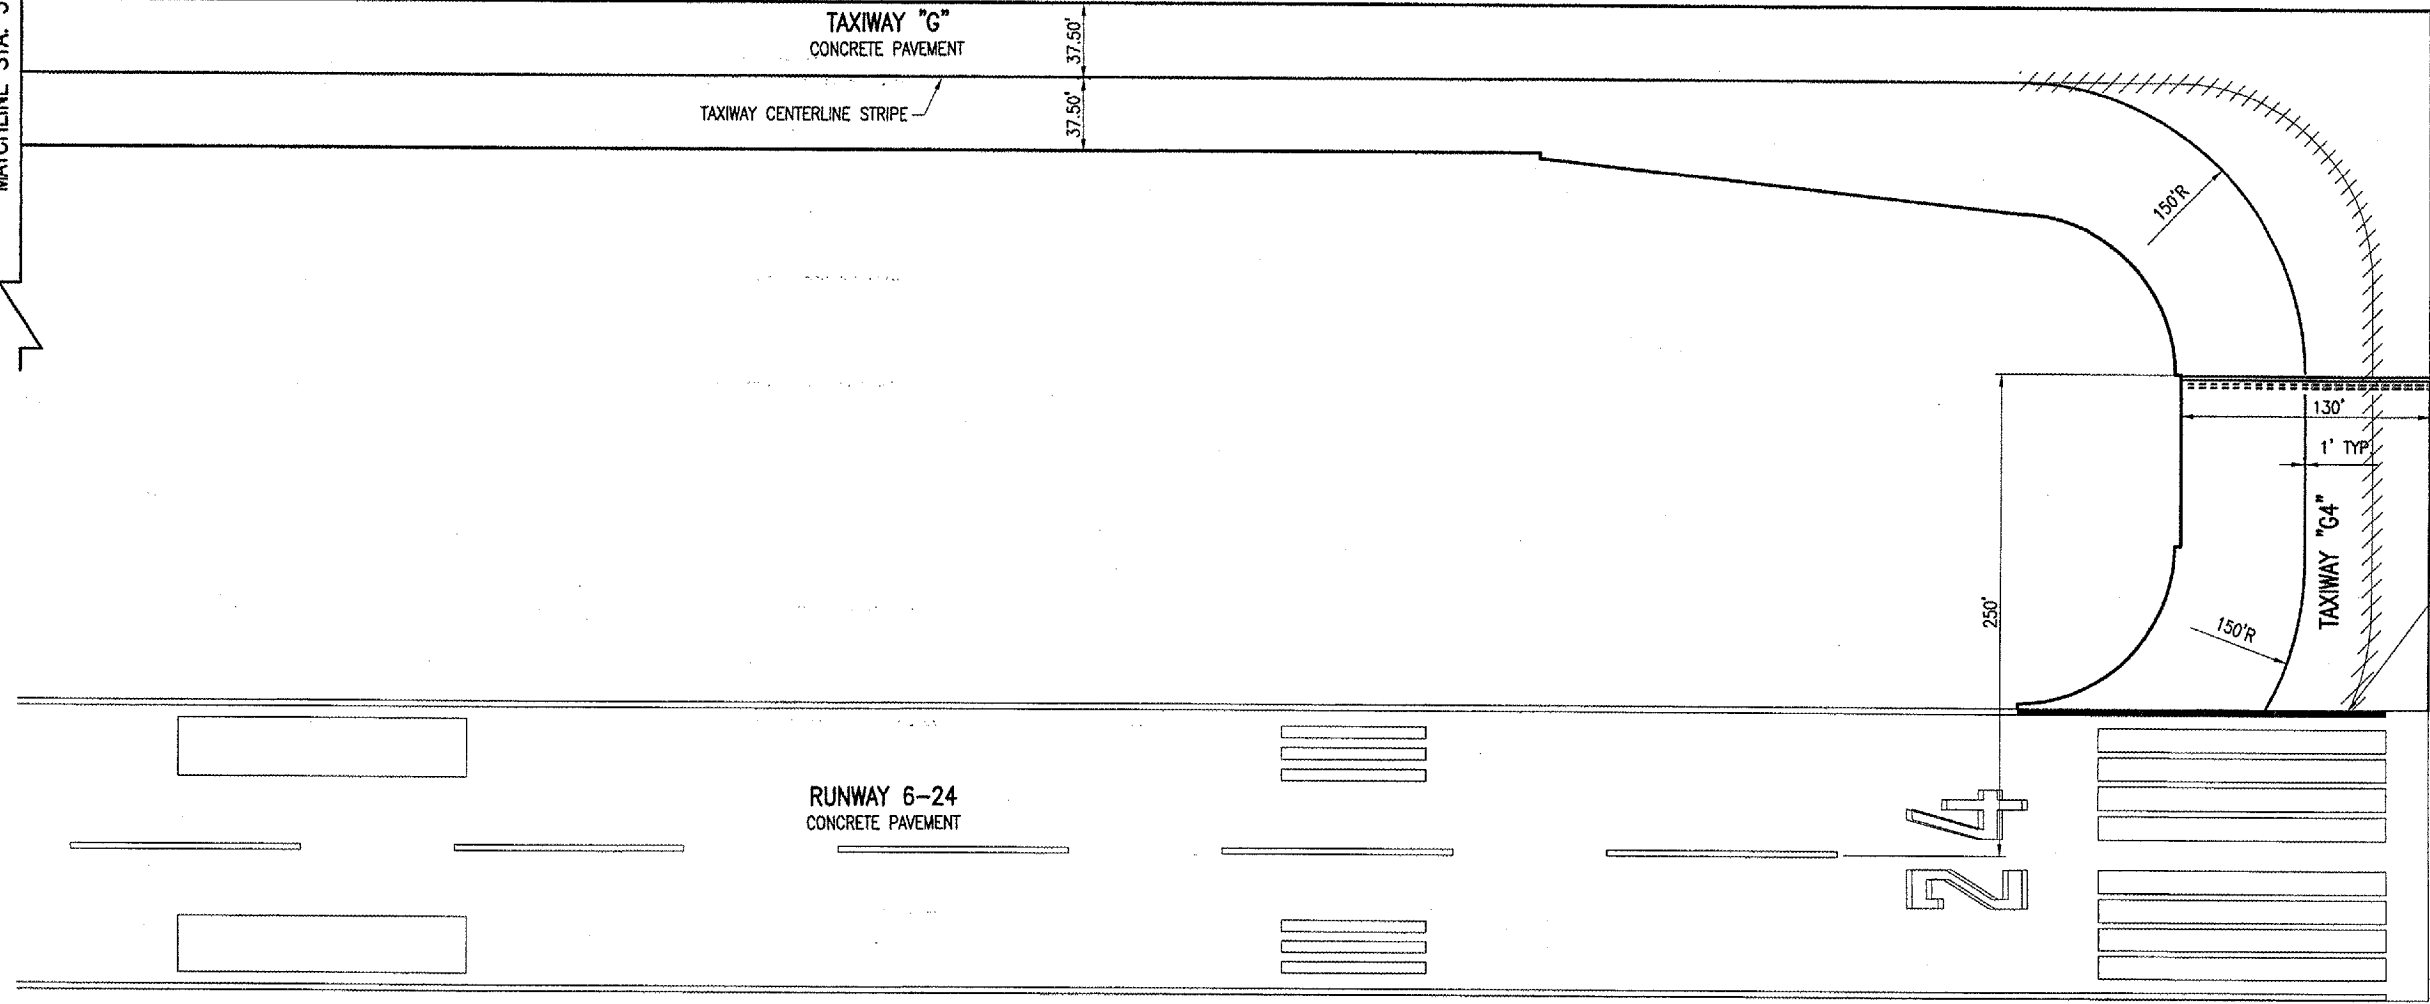

DATE	REVISION	BY



DECATUR, ILLINOIS

ILL. PROJ.: DEC-3414 A.I.P. PROJ.: J-17-0033-28

IFEI Project No. 802-04TXVD
 File Name: R-151MRK.DWG
 Scale: 1"=50'
 Date: 03/18/05

LAYOUT	CCC	03/18/05
DRAWN	CCC	03/18/05
REVIEWED	WJM	06/07/05





Engineers, Architects, Scientists
 1525 South Sixth Street
 Springfield, Illinois 62703-2886
 Offices Nationwide

TAXIWAY G WIDENING
 PHASE II

PROPOSED
 MARKING PLAN

STA. 391+00 TO STA. 403+57.30

JUN 10, 2005 2:37 PM CCC
 F:\AIRPORTS\DECATUR\802-04TXVD\AIRPORT\ SHEETS\CONTRACT-2\ R-151MRK.DWG - STA. 391+00 TO 403+57.30

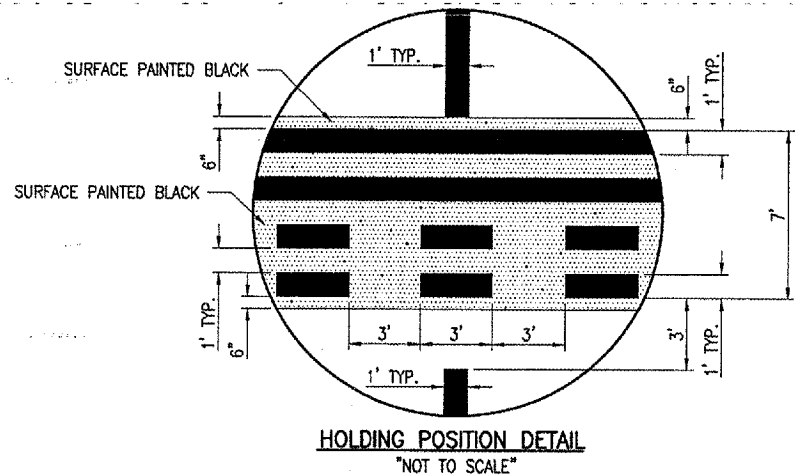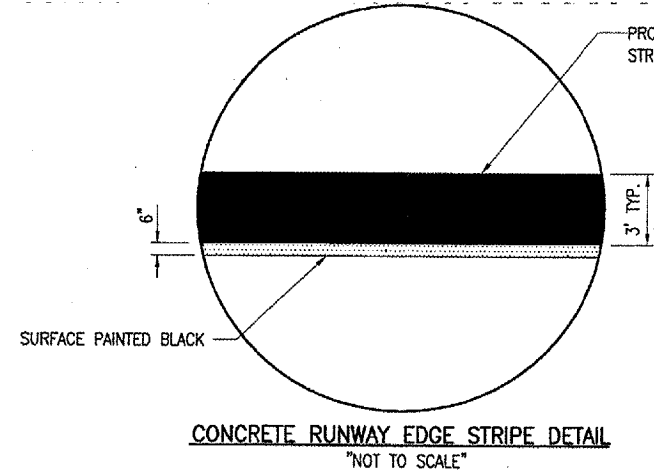

LEGEND

	EXISTING PAVEMENT
	PROPOSED PAVEMENT
	EXISTING MARKING
	PROPOSED MARKING
	MARKING TO BE REMOVED

