


JUN 10, 2005 2:41 PM CCC
 I:\AIRPORTS\DECATUR\802-04TXD\AIRPORT\SHEETS\CONTRACT-2\1R-301-XS.DWG - STA. 368+72.87 TO 369+50



DE265

DATE	REVISION	BY

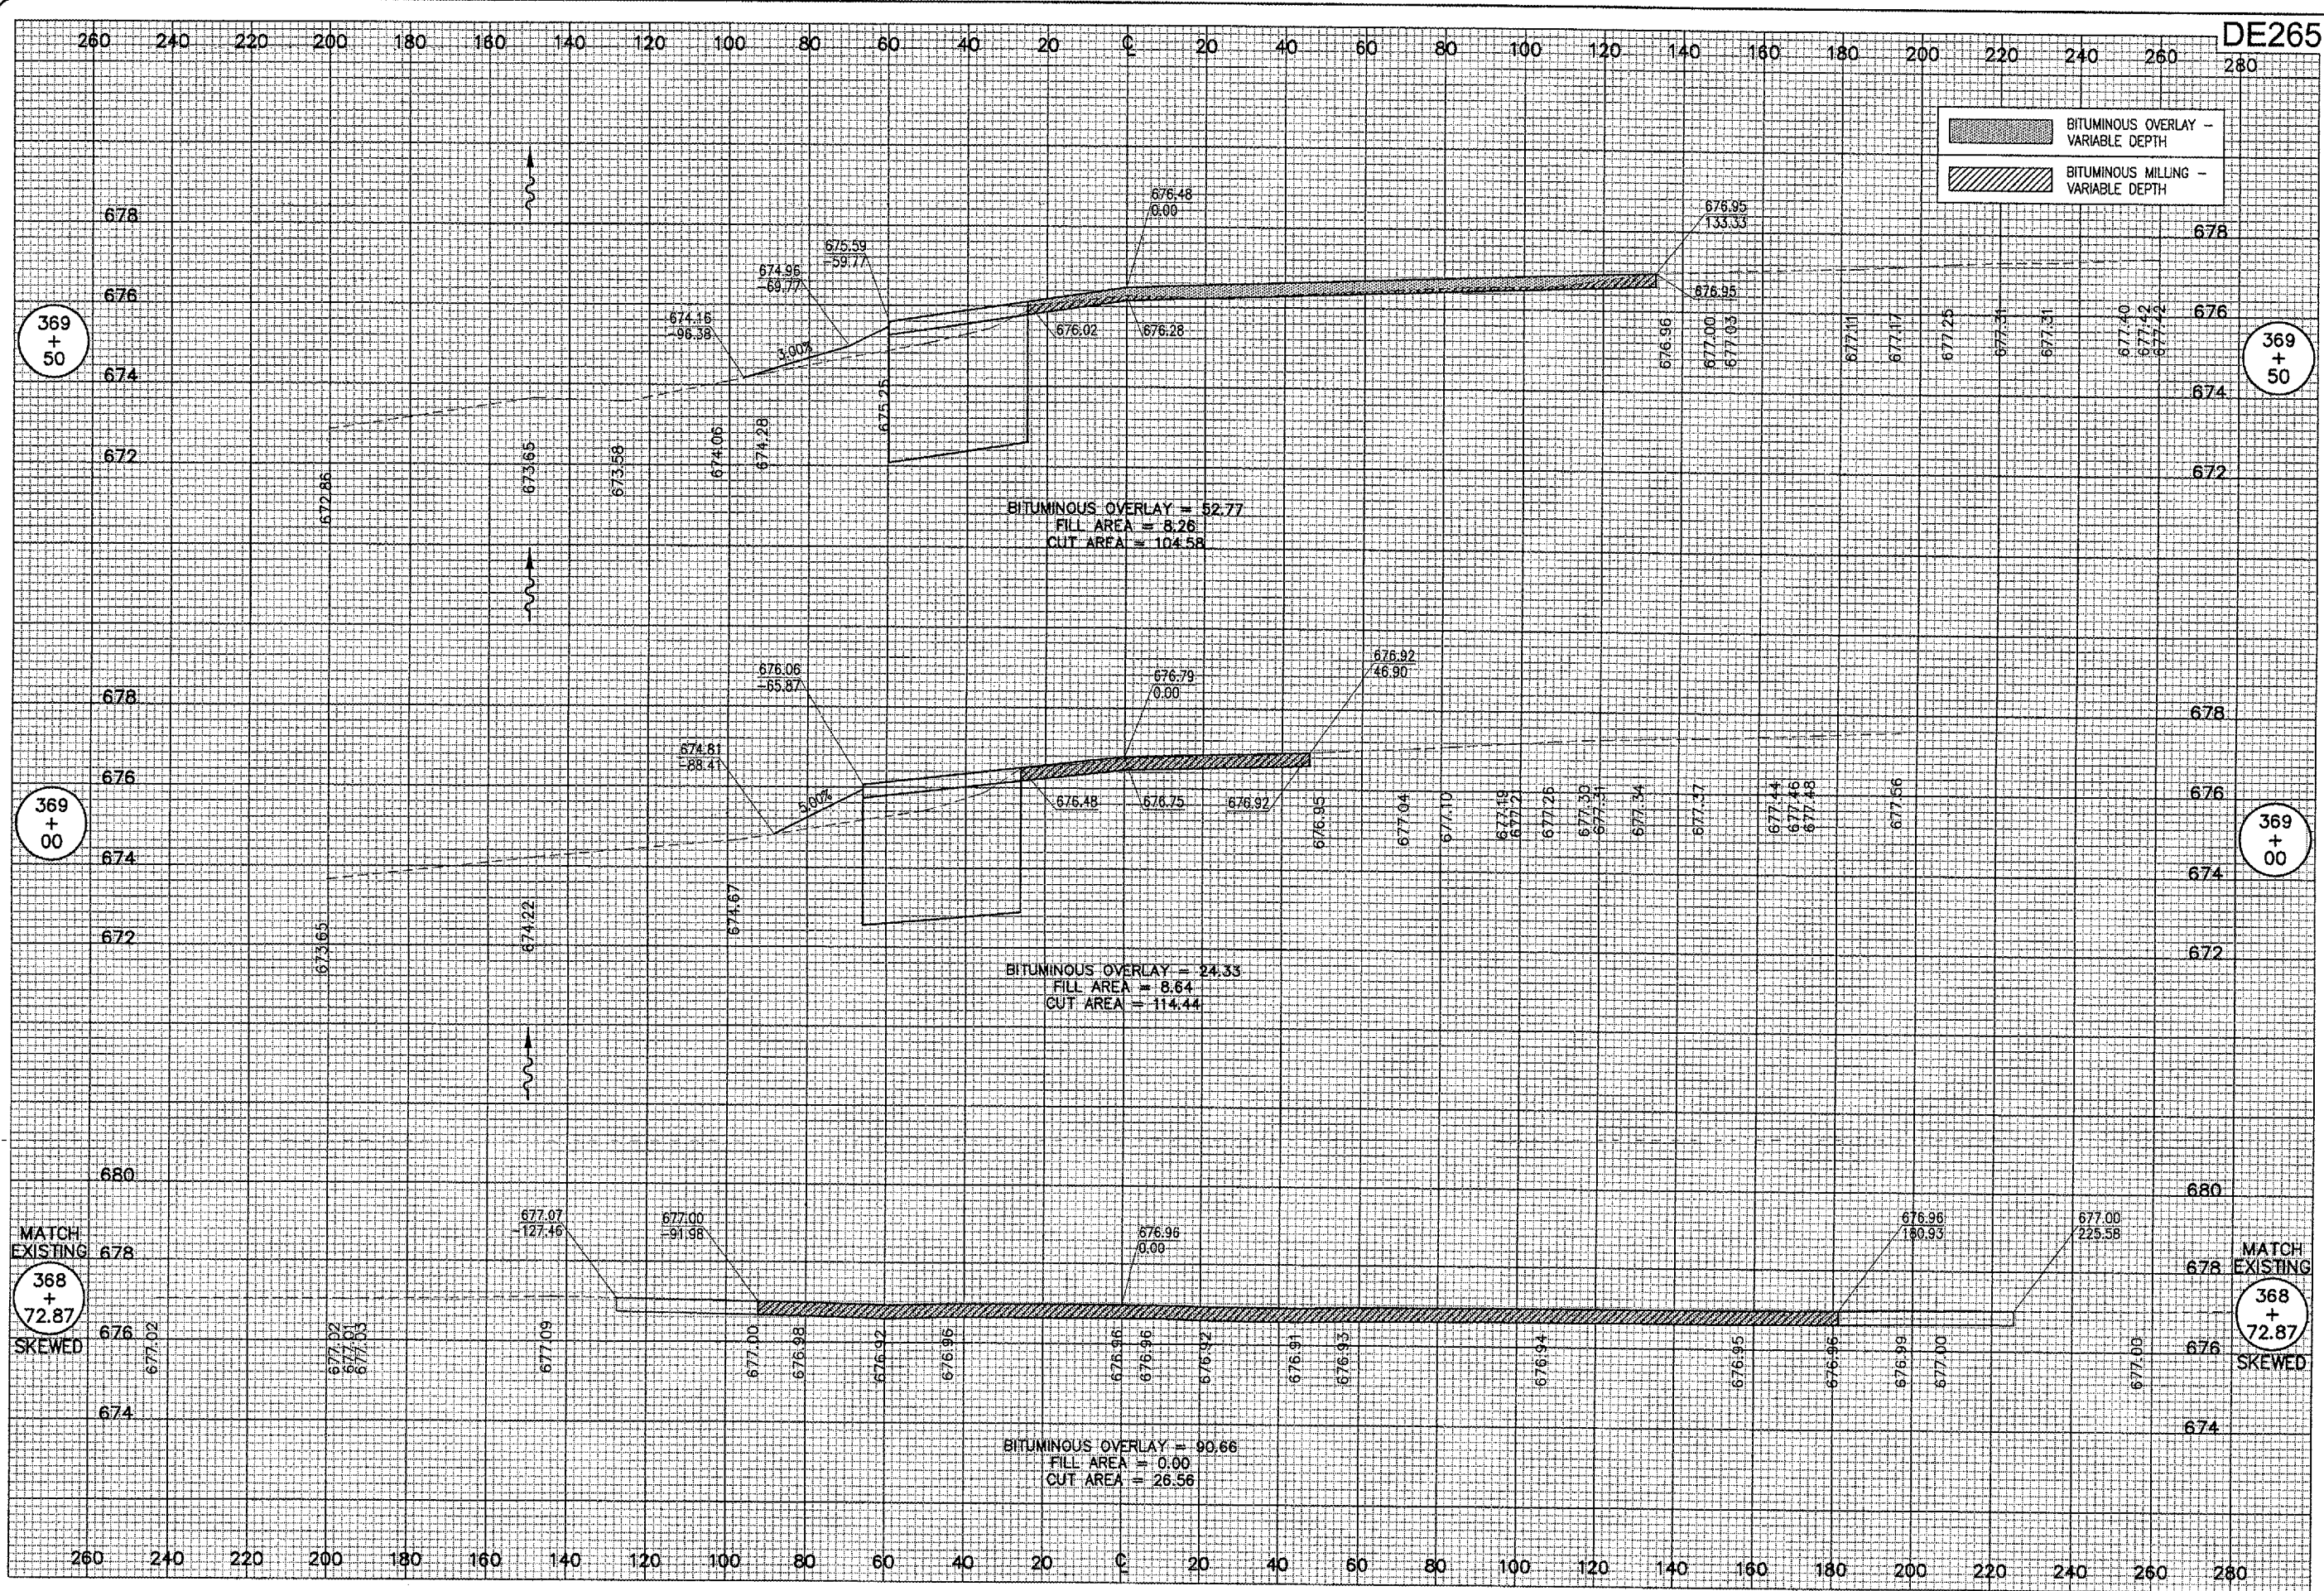

DECATUR, ILLINOIS

A.I.P. PROJ.: 3-17-0033-28
 I.L. PROJ.: DEC-3414

IE: Project No. 802-04TXD
 File: R-301-XS.DWG
 Scale: 1"=50'
 Date: 01/27/05

LAYOUT	CCC	01/27/05
DRAWN	CCC	01/27/05
REVIEWED	CAH	06/07/05



Engineers, Architects, Scientists
 1525 South Sixth Street
 Springfield, Illinois 62703-2886
 Offices Nationwide

TAXIWAY G WIDENING
 PHASE II
 PROPOSED CROSS-SECTIONS
 TAXIWAY "G"
 STA. 368+72.87 TO STA. 369+50

55

55 of 110 sheets