


JUN 10, 2005 2:41 PM CCC
 I:\AIRPORTS\DECATUR\902-04TXD\AIRPORT SHEETS\CONTRACT-2\1R-303-XS.DWG - STA. 371+50 TO 372+50

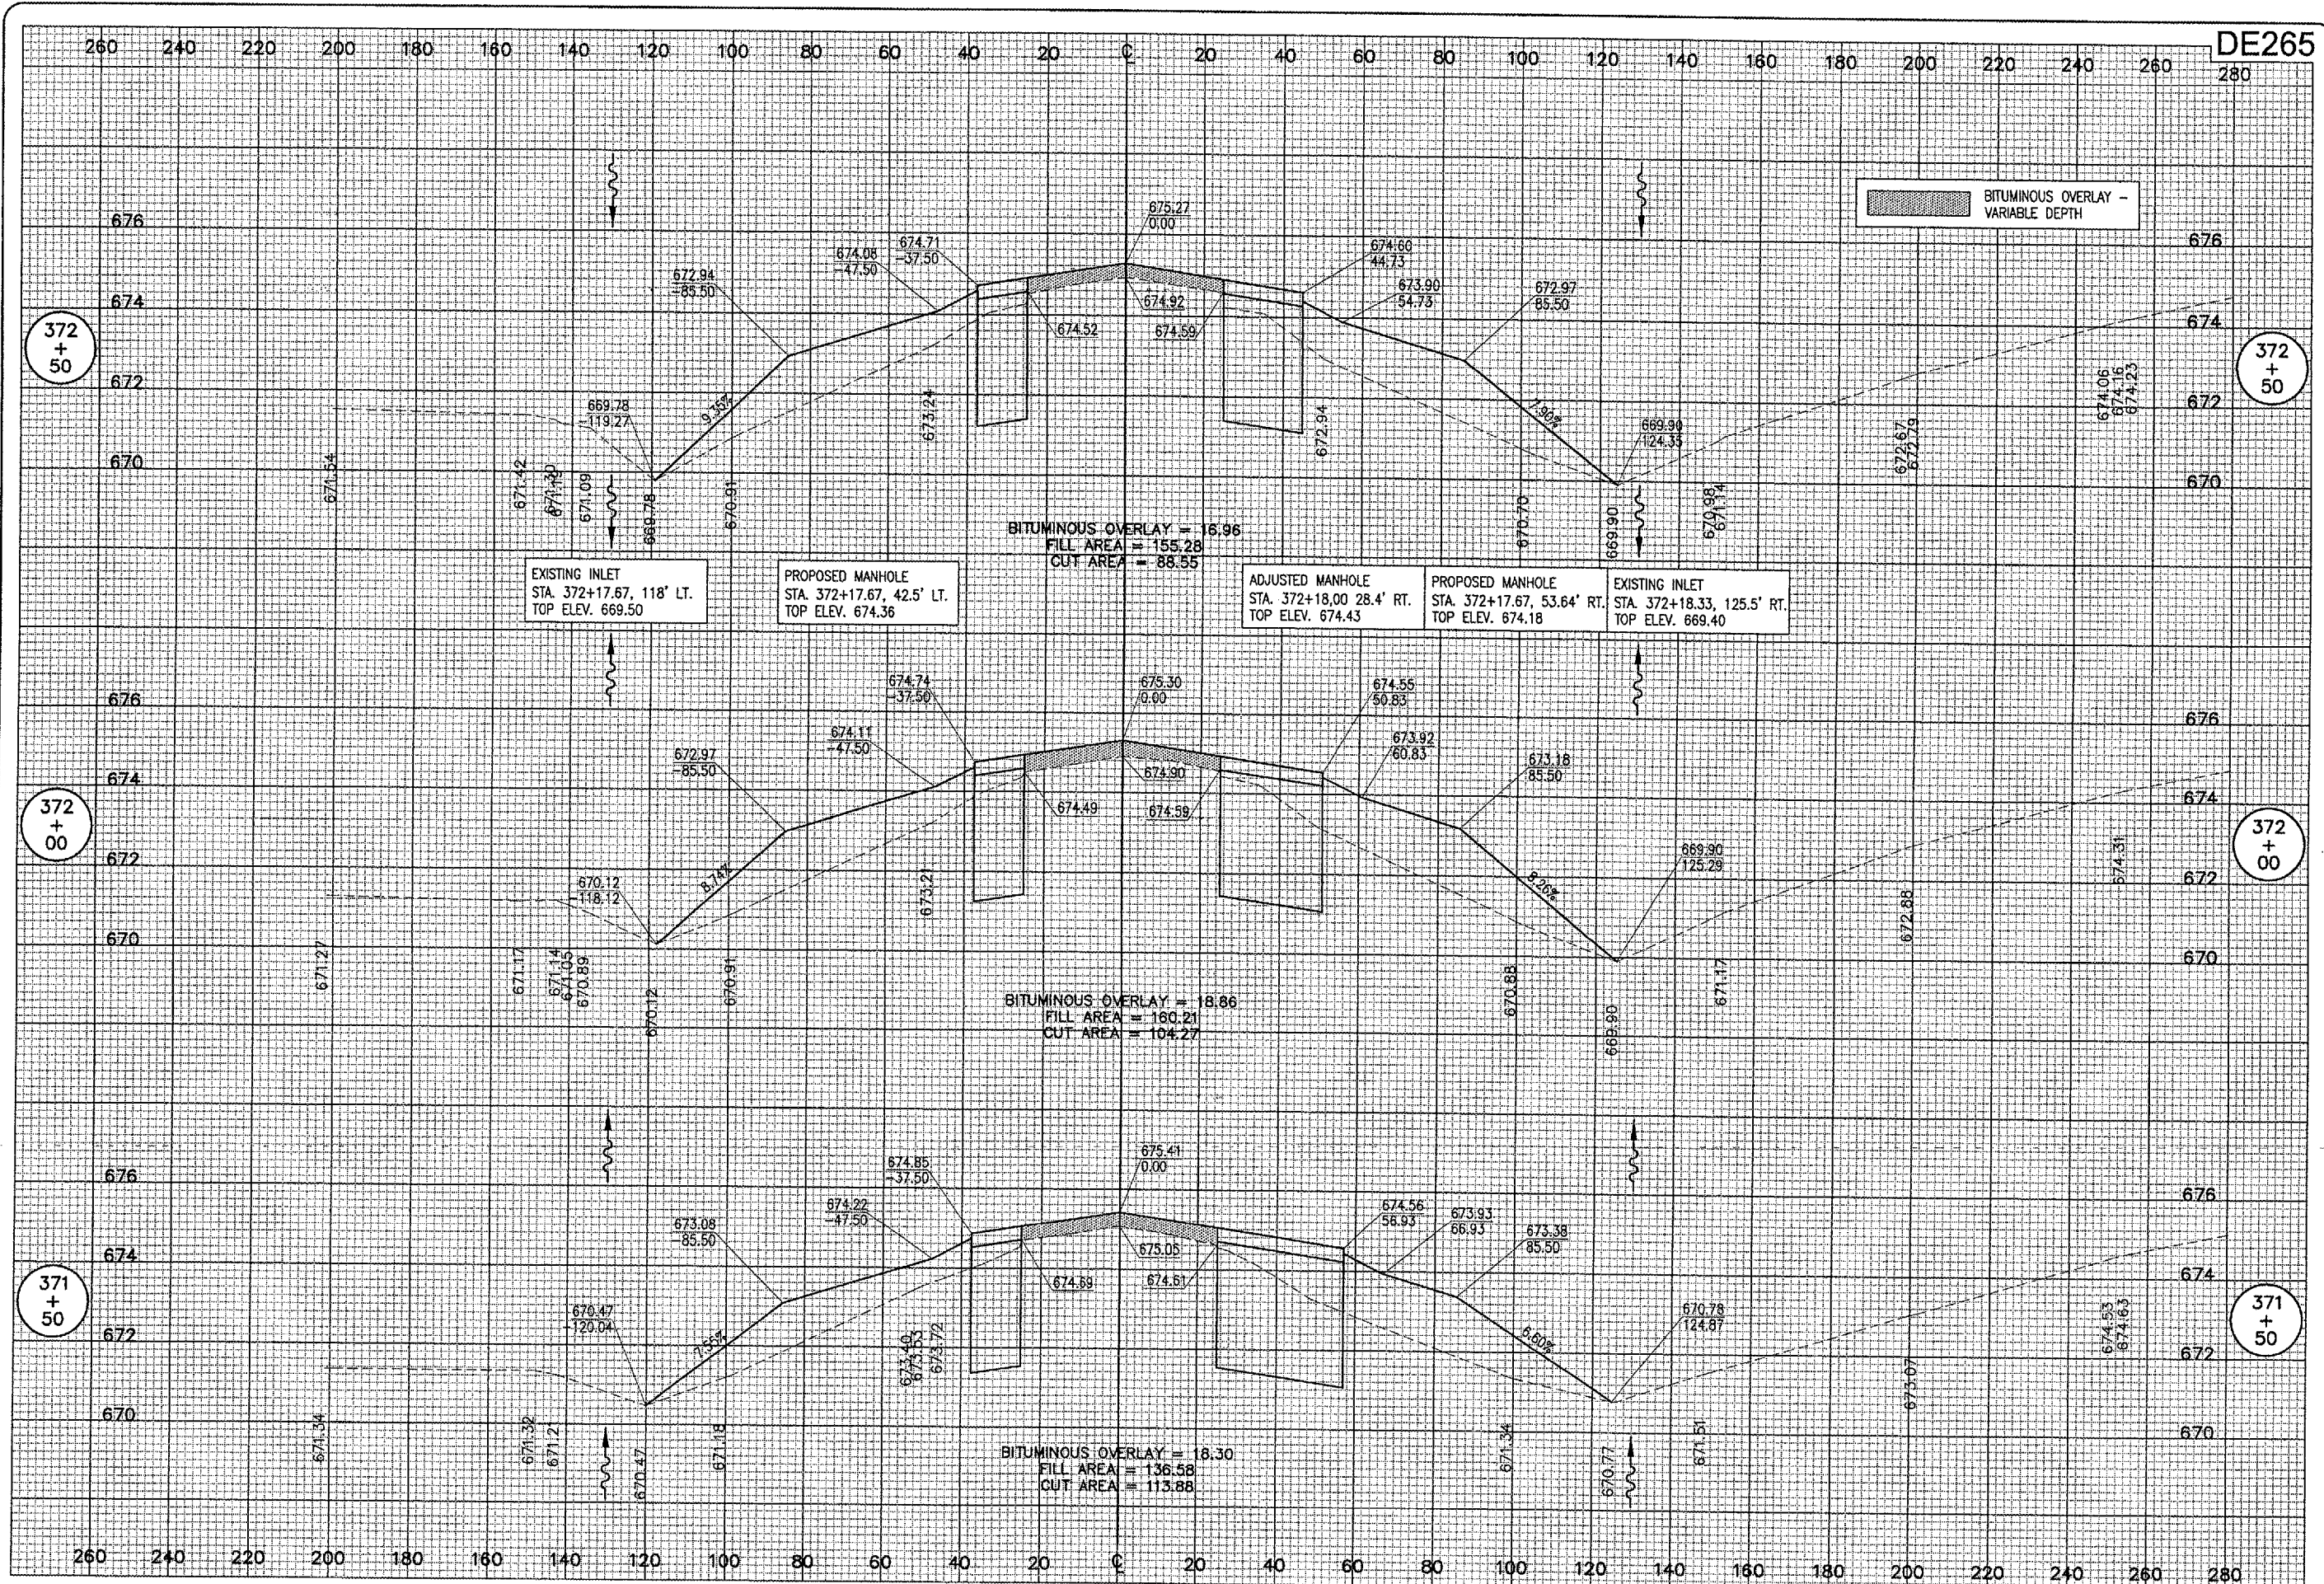

DATE	REVISION	BY

HANSON
 Engineers, Architects, Scientists
 1525 South Sixth Street
 Springfield, Illinois 62703-2886
 Office: Palmdale

TAXIWAY G WIDENING PHASE II
 PROPOSED CROSS-SECTIONS
 TAXIWAY "G"
 STA. 371+50 TO STA. 372+50

DECATUR, ILLINOIS
 A.I.P. PROJ.: 3-17-0033-28
 IL PROJ.: DEC-3414

HET Project No.: 802-04TXD
 File No.: 303-XS.DWG
 Scale: 1" = 50'
 Date: 01/27/05

LAYOUT	CCC	01/27/05
DRAWN	CCC	01/27/05
REVIEWED	CAH	06/07/05

57
 57 of 110 sheets