


JUN 10, 2005 2:41 PM CCC  
 I:\AIRPORTS\DECATUR\802-04\TYD-AIRPORT\SHEETS\CONTRACT-2\X-304-XS.DWG - STA. 373+00 TO 374+00



DE265

DATE	REVISION	BY

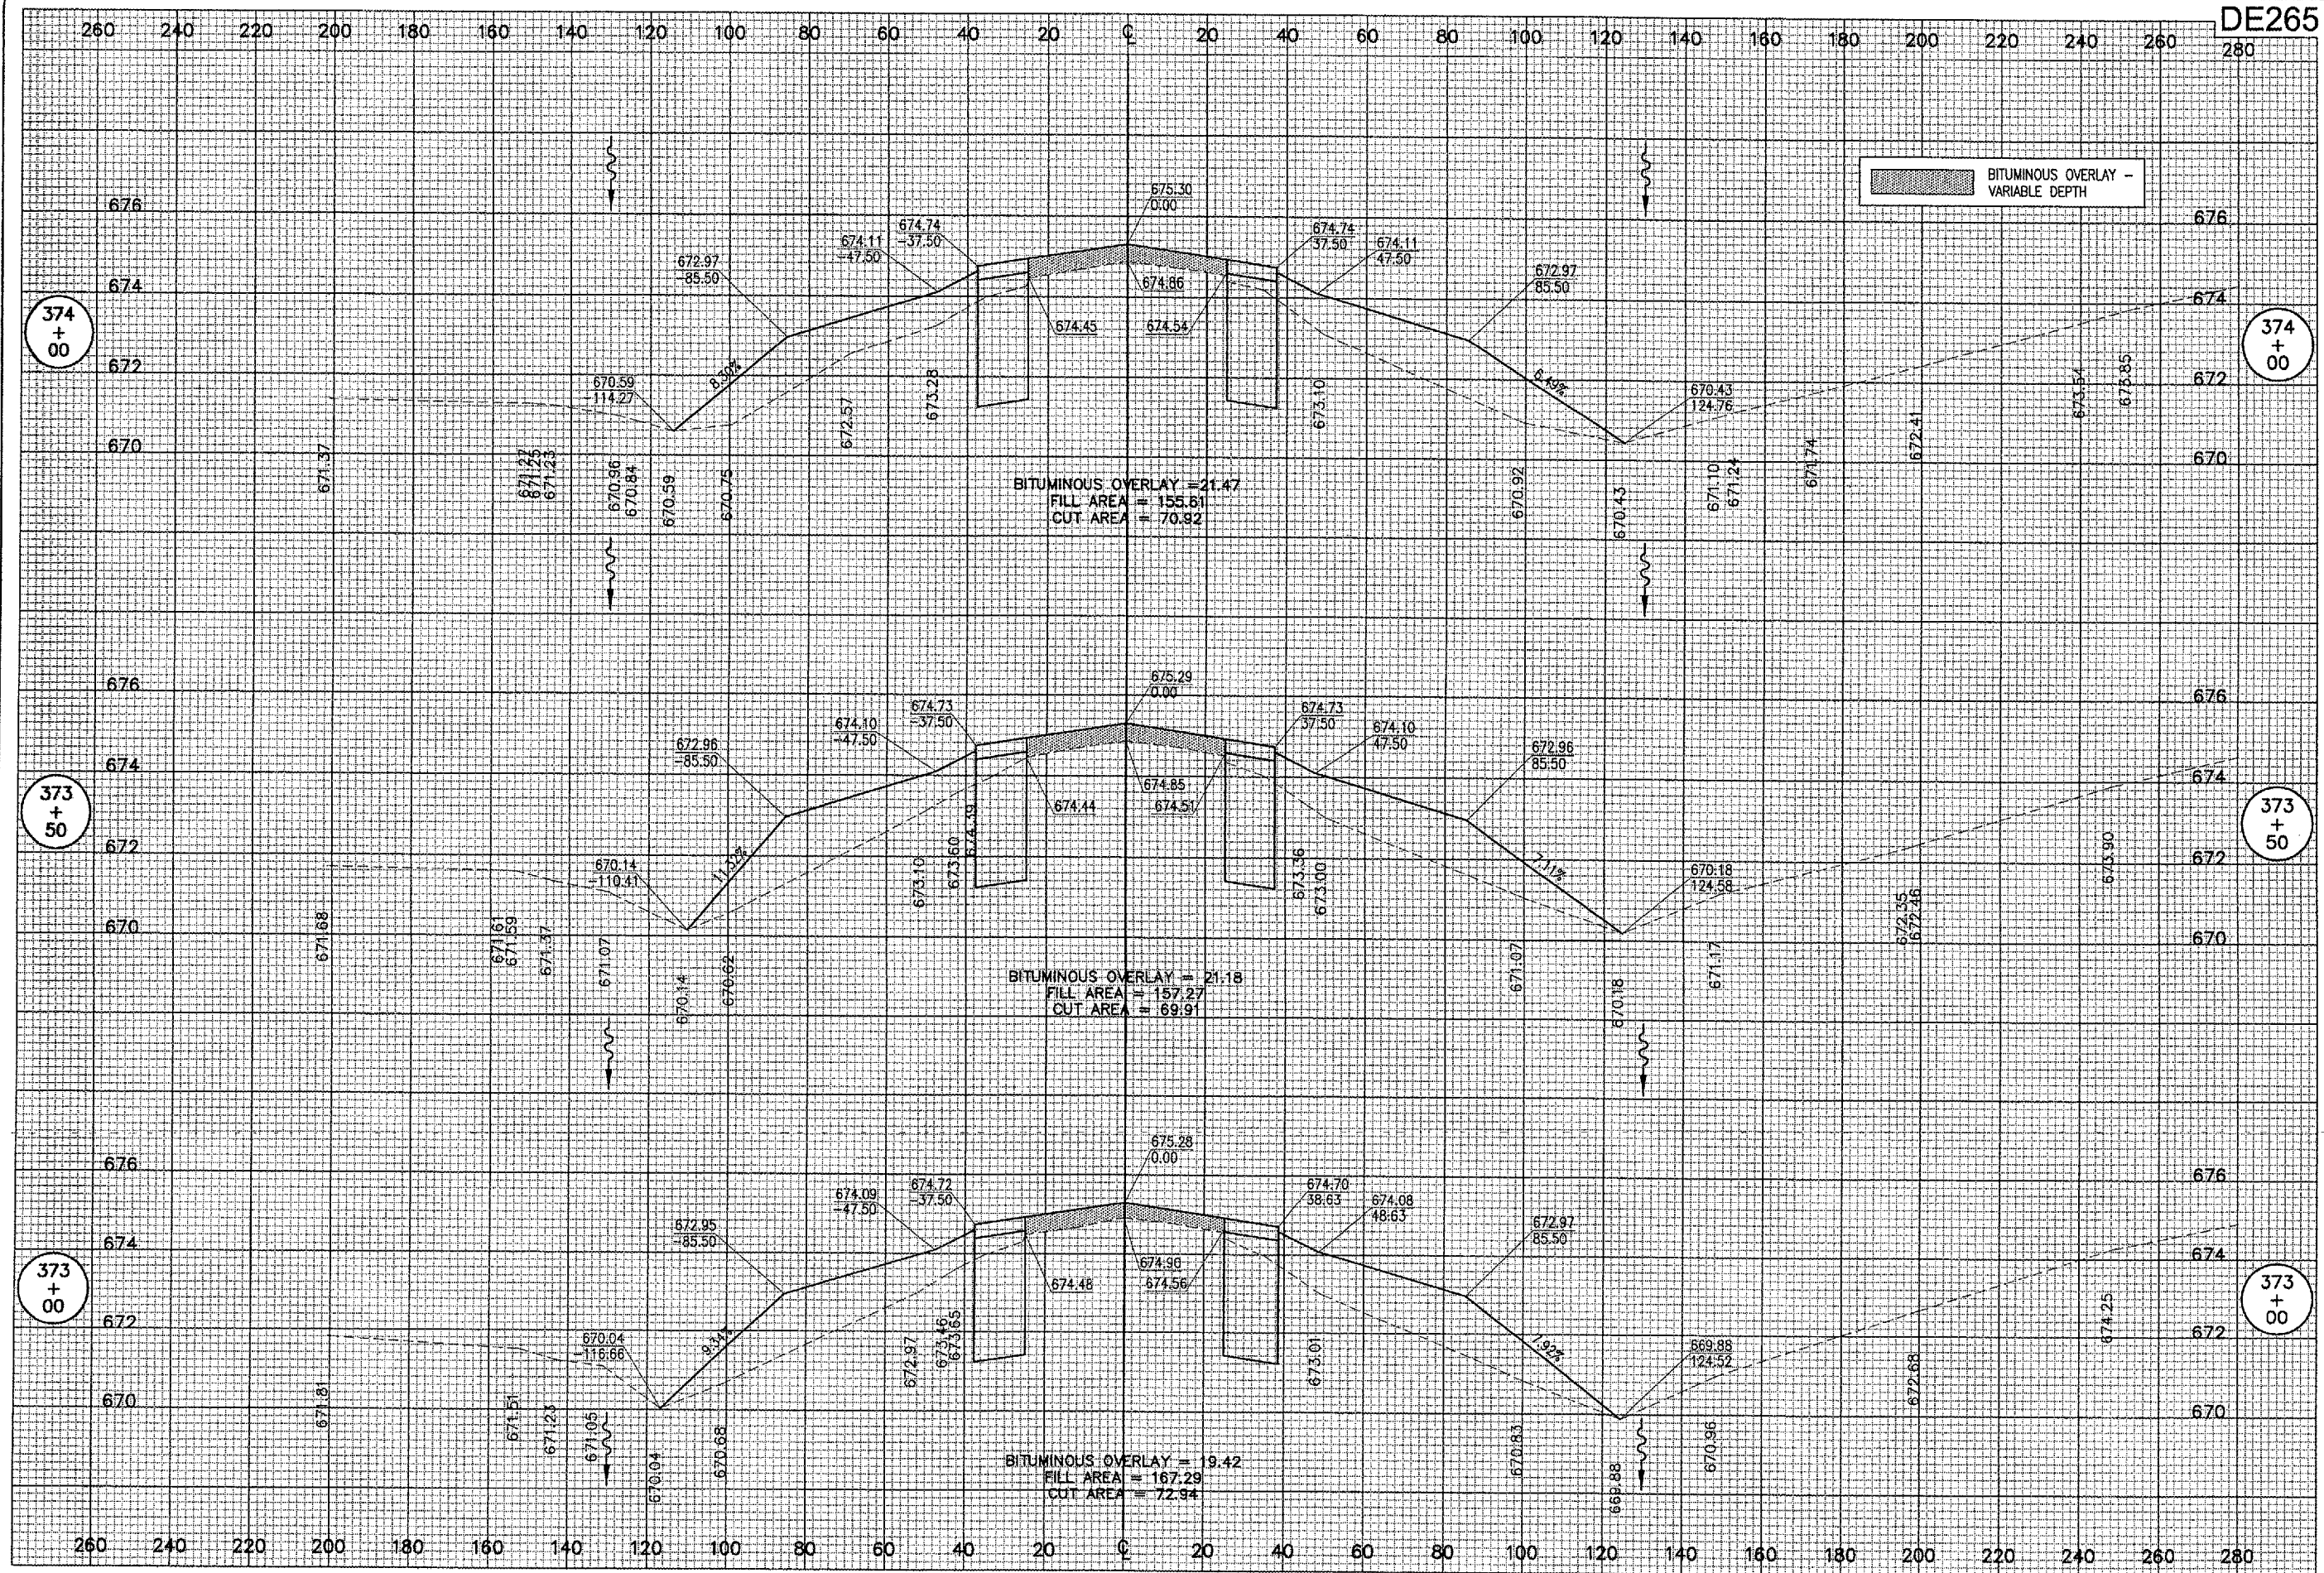

DECATUR, ILLINOIS  
 I.L. PROJ.: DEC-3414 A.I.P. PROJ.: 3-17-0033-28

I.L. Project No. 802-04TYD File No. 304-XS.DWG Scale 1" = 50' Date 01/27/05	LAYOUT DRAWN REVIEWED	CCC CCC CAH	01/27/05 01/27/05 06/07/05
--	-----------------------------	-------------------	----------------------------------



Engineers, Architects, Scientists  
 1501 S. Main Street  
 Springfield, Illinois 62703-2886  
 Offices Nationwide

TAXIWAY G WIDENING  
 PHASE II  
 PROPOSED CROSS-SECTIONS  
 TAXIWAY "G"  
 STA. 373+00 TO STA. 374+00