


JUN 10, 2005 2:41 PM CCC  
 F:\AIRPORTS\DECATUR\802-041XYD\AIRPORT SHEETS\CONTRACT-2\R-305-XS.DWG - STA. 374+50 TO 375+50



DE265

DATE	REVISION	BY

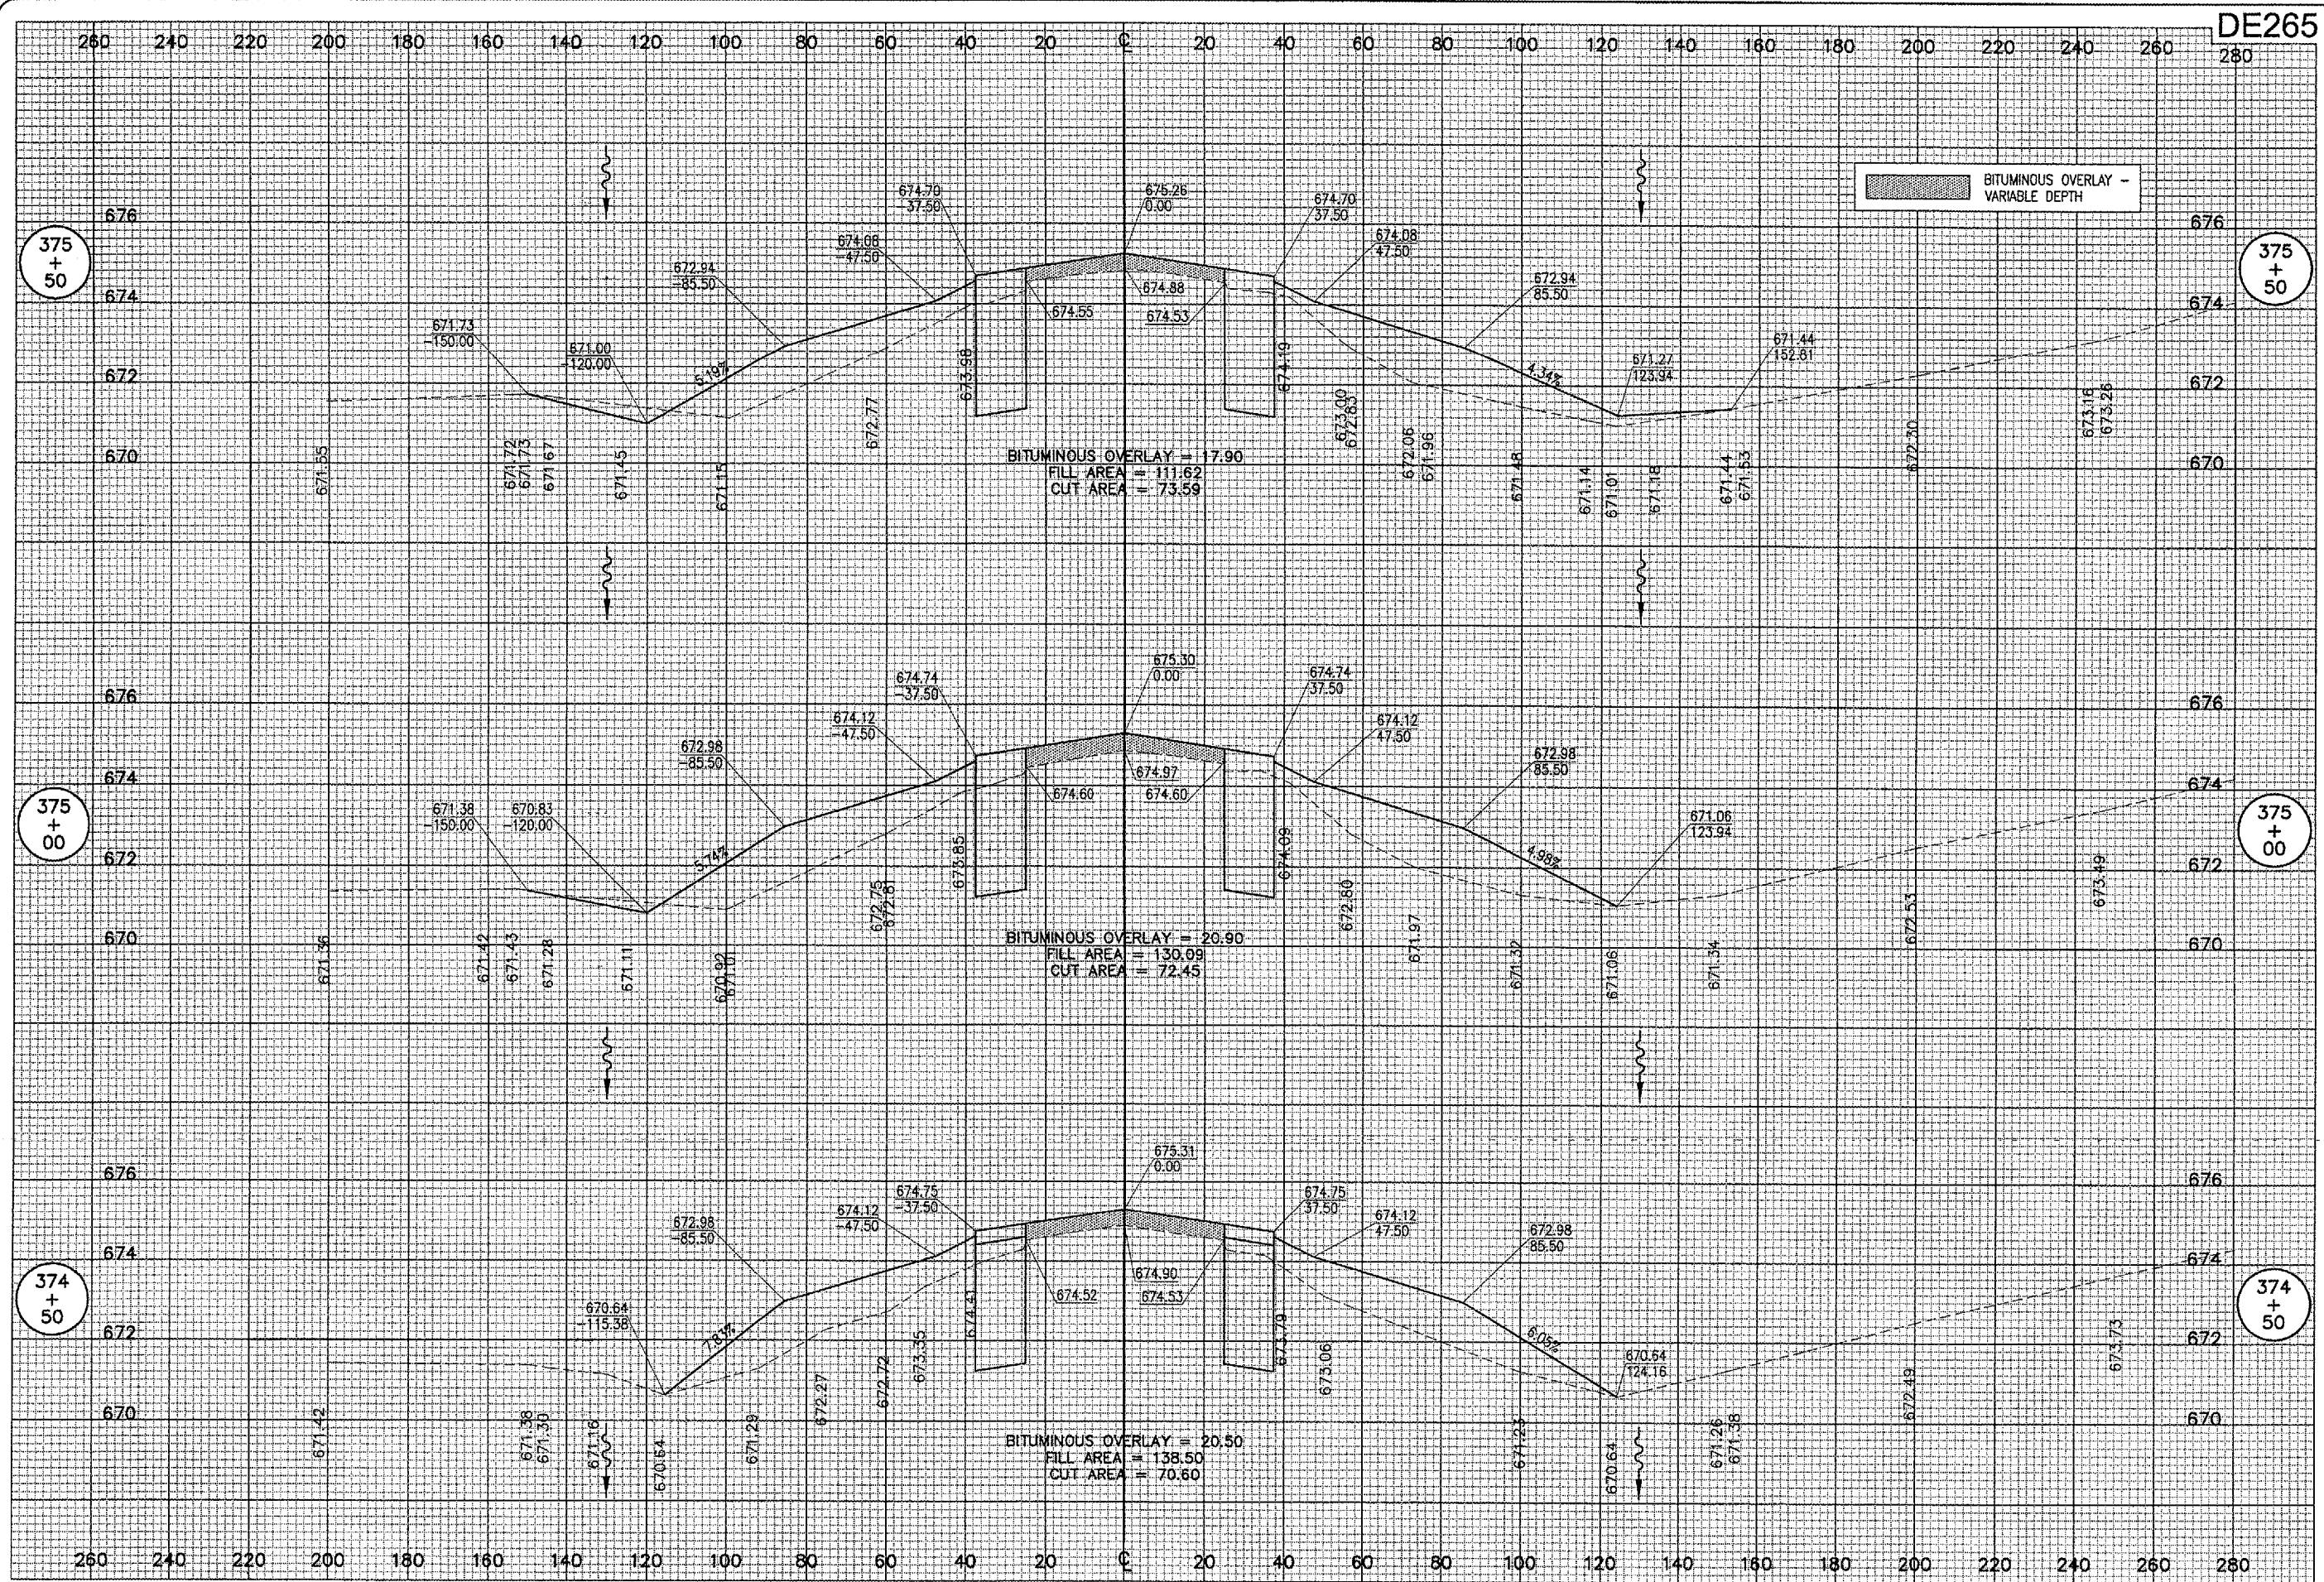

DECATUR, ILLINOIS

A.I.P. PROJ.: 3-17-0033-28  
 I.L. PROJ.: DEC-3414

HEI Project No. 802-041XYD	FILED 305-XS.DWG	Scale 1" = 50'	Date 01/27/05
LAYOUT	CCC	01/27/05	01/27/05
DRAWN	CCC	01/27/05	06/07/05
REVIEWED	CAH	06/07/05	



Engineers, Architects, Scientists  
 1525 South Sixth Street  
 Springfield, Illinois 62703-2888  
 Offices Nationwide

TAXIWAY G WIDENING  
 PHASE II  
 PROPOSED CROSS-SECTIONS  
 TAXIWAY "G"  
 STA. 374+50 TO STA. 375+50