



JUN 10, 2005 2:47 PM CCC
 I:\AIRPORTS\DECATUR\B02-04TX\AIRPORT\SHEETS\CONTRACT-2\A-R-307-XS.DWG - STA. 377+50 TO 378+50

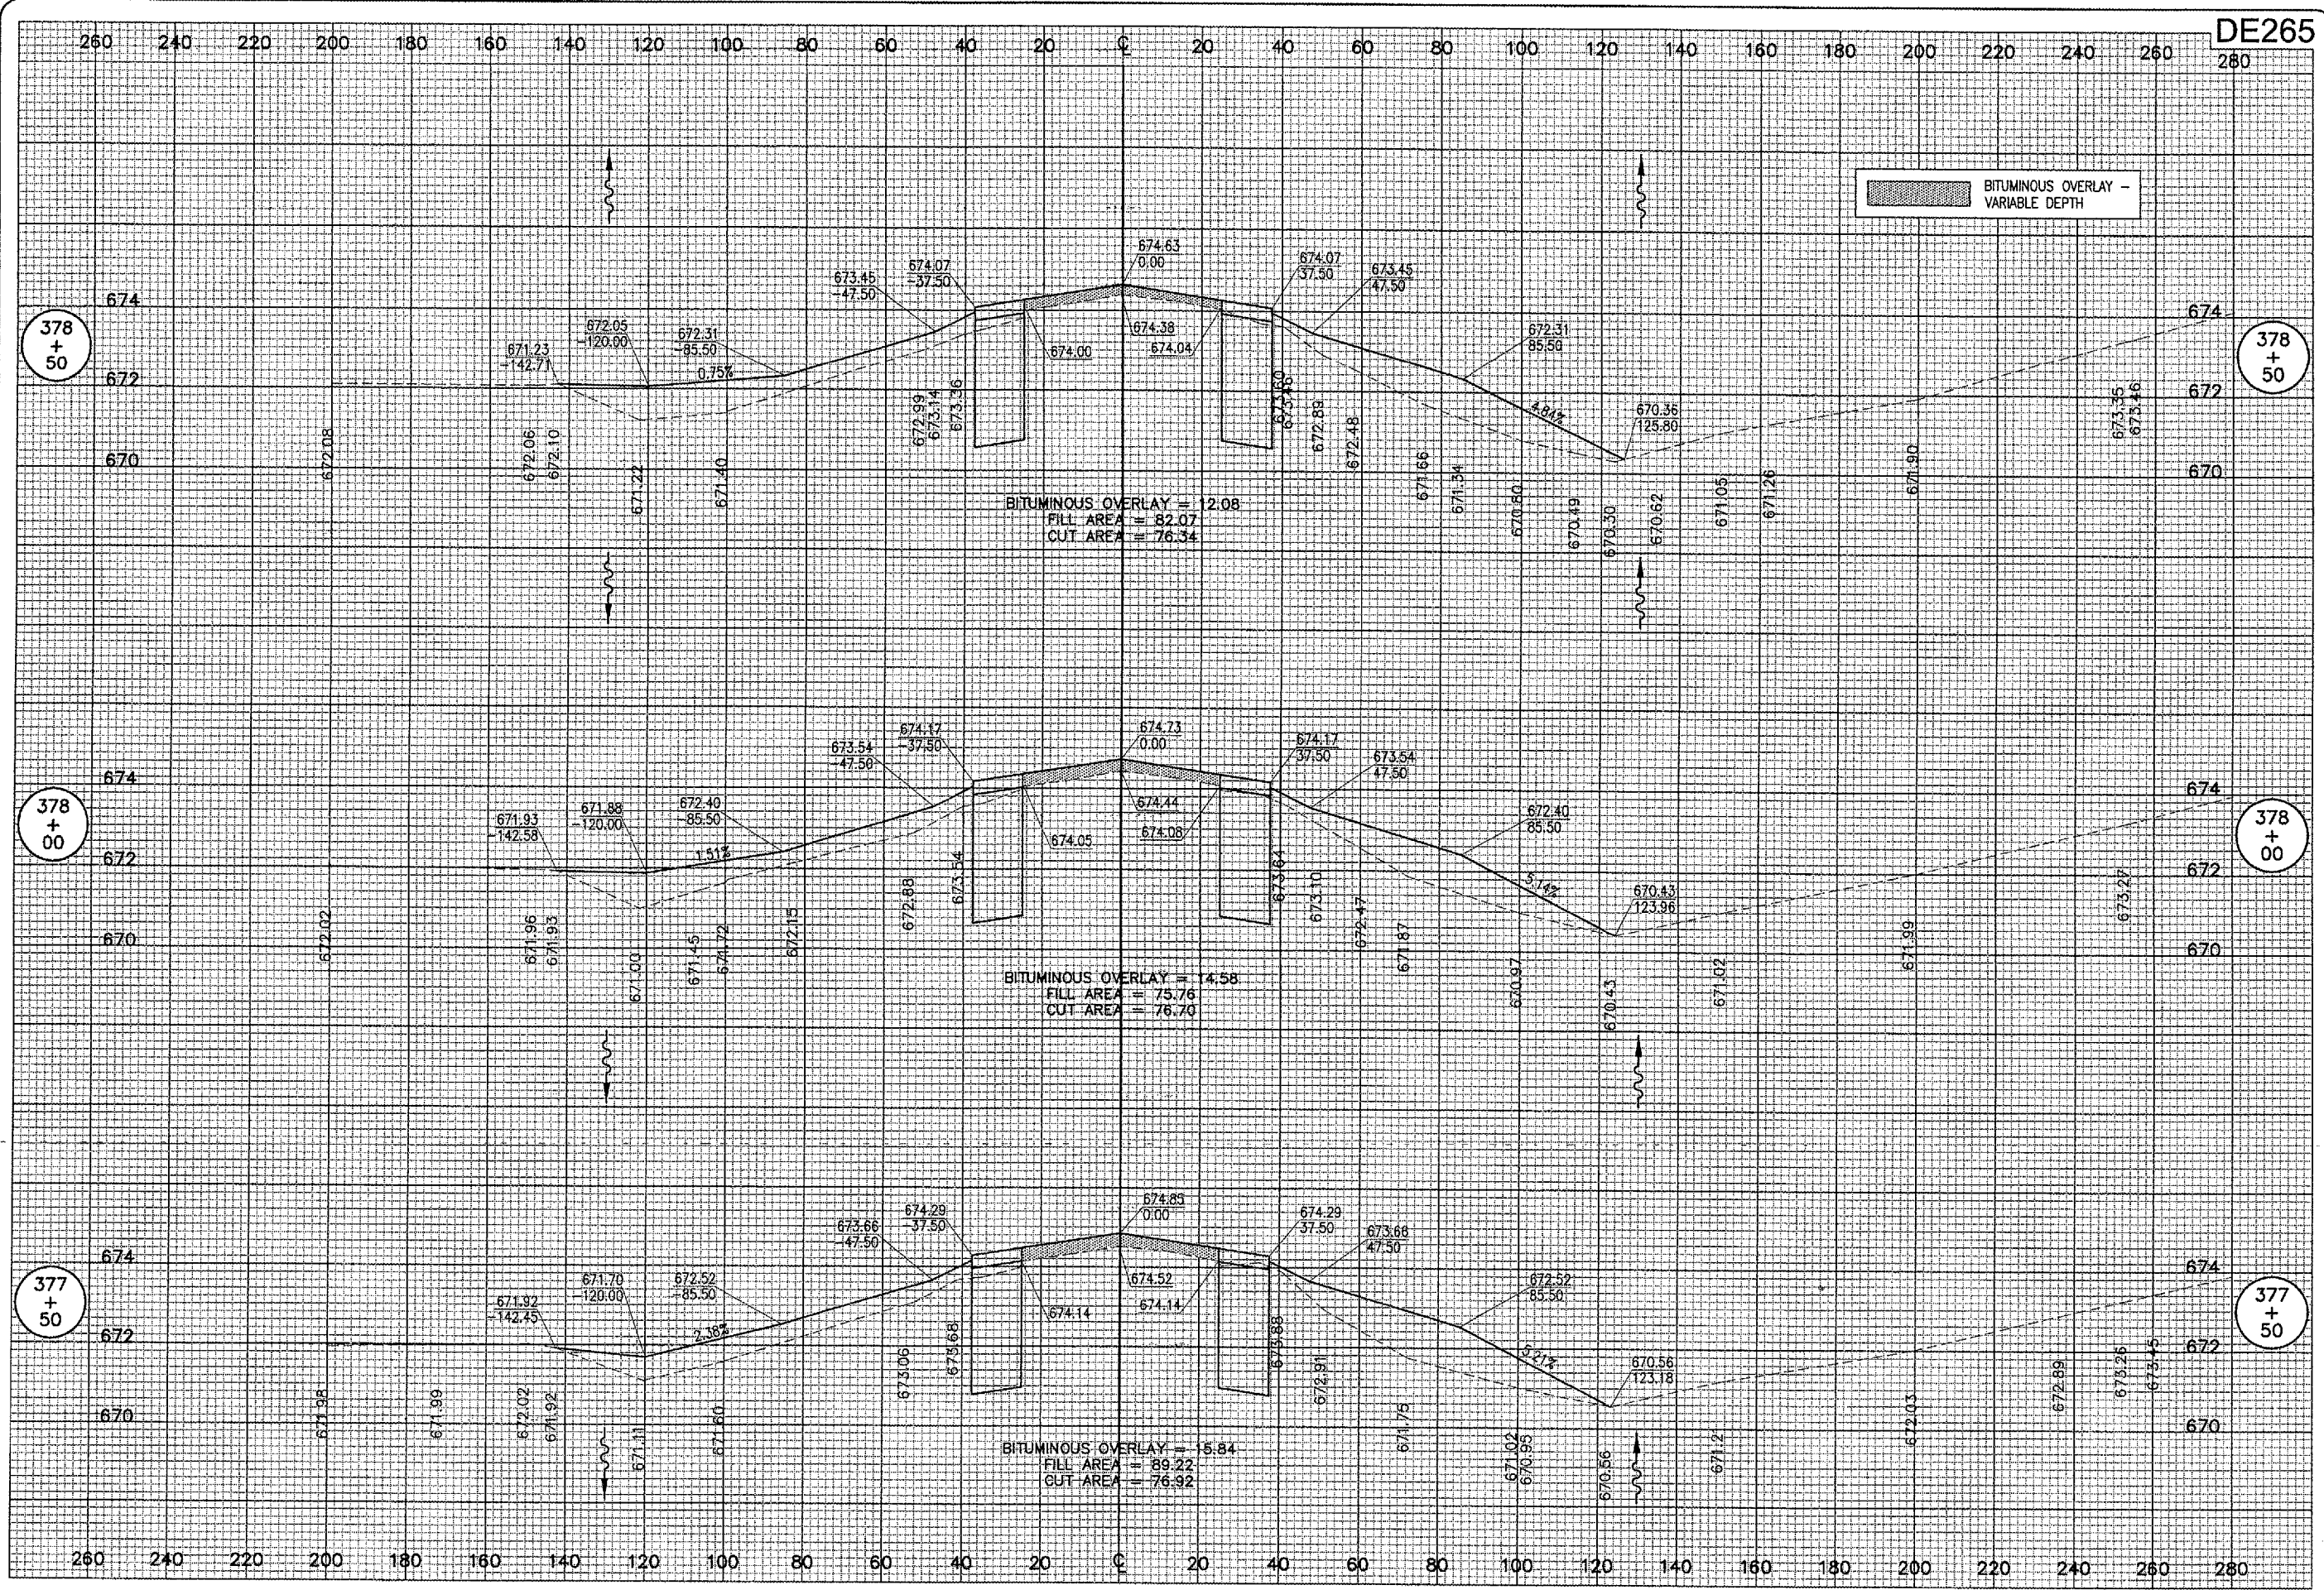

DATE	REVISION	BY


DECATUR, ILLINOIS
 IL PROJ: DEC-3414 A.I.P. PROJ: 3-17-0033-28

I.E. Project No. 802-041XD File: R-307-XS.DWG Scale: 1"=50' Date: 11/11/04	LAYOUT CCC 11/11/04 DRAWN CCC 11/11/04 REVIEWED CAH 06/07/05
---	--

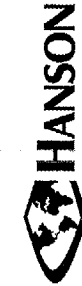
HANSON
 Engineers, Architects, Scientists
 1525 South Sixth Street
 Springfield, Illinois 62703-2886
 Offices Nationwide

**TAXIWAY G WIDENING
 PHASE II**
 PROPOSED CROSS-SECTIONS
 TAXIWAY "G"
 STA. 377+50 TO STA. 378+50