



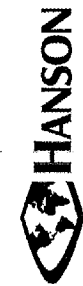
JUN 10, 2005 2:47 PM CCC
 I:\AIRPORTS\DECATUR\802-041XYD\AIRPORT_SHEETS\CONTRACT-2\R-309-XS.DWG - STA. 380+50 TO 381+50

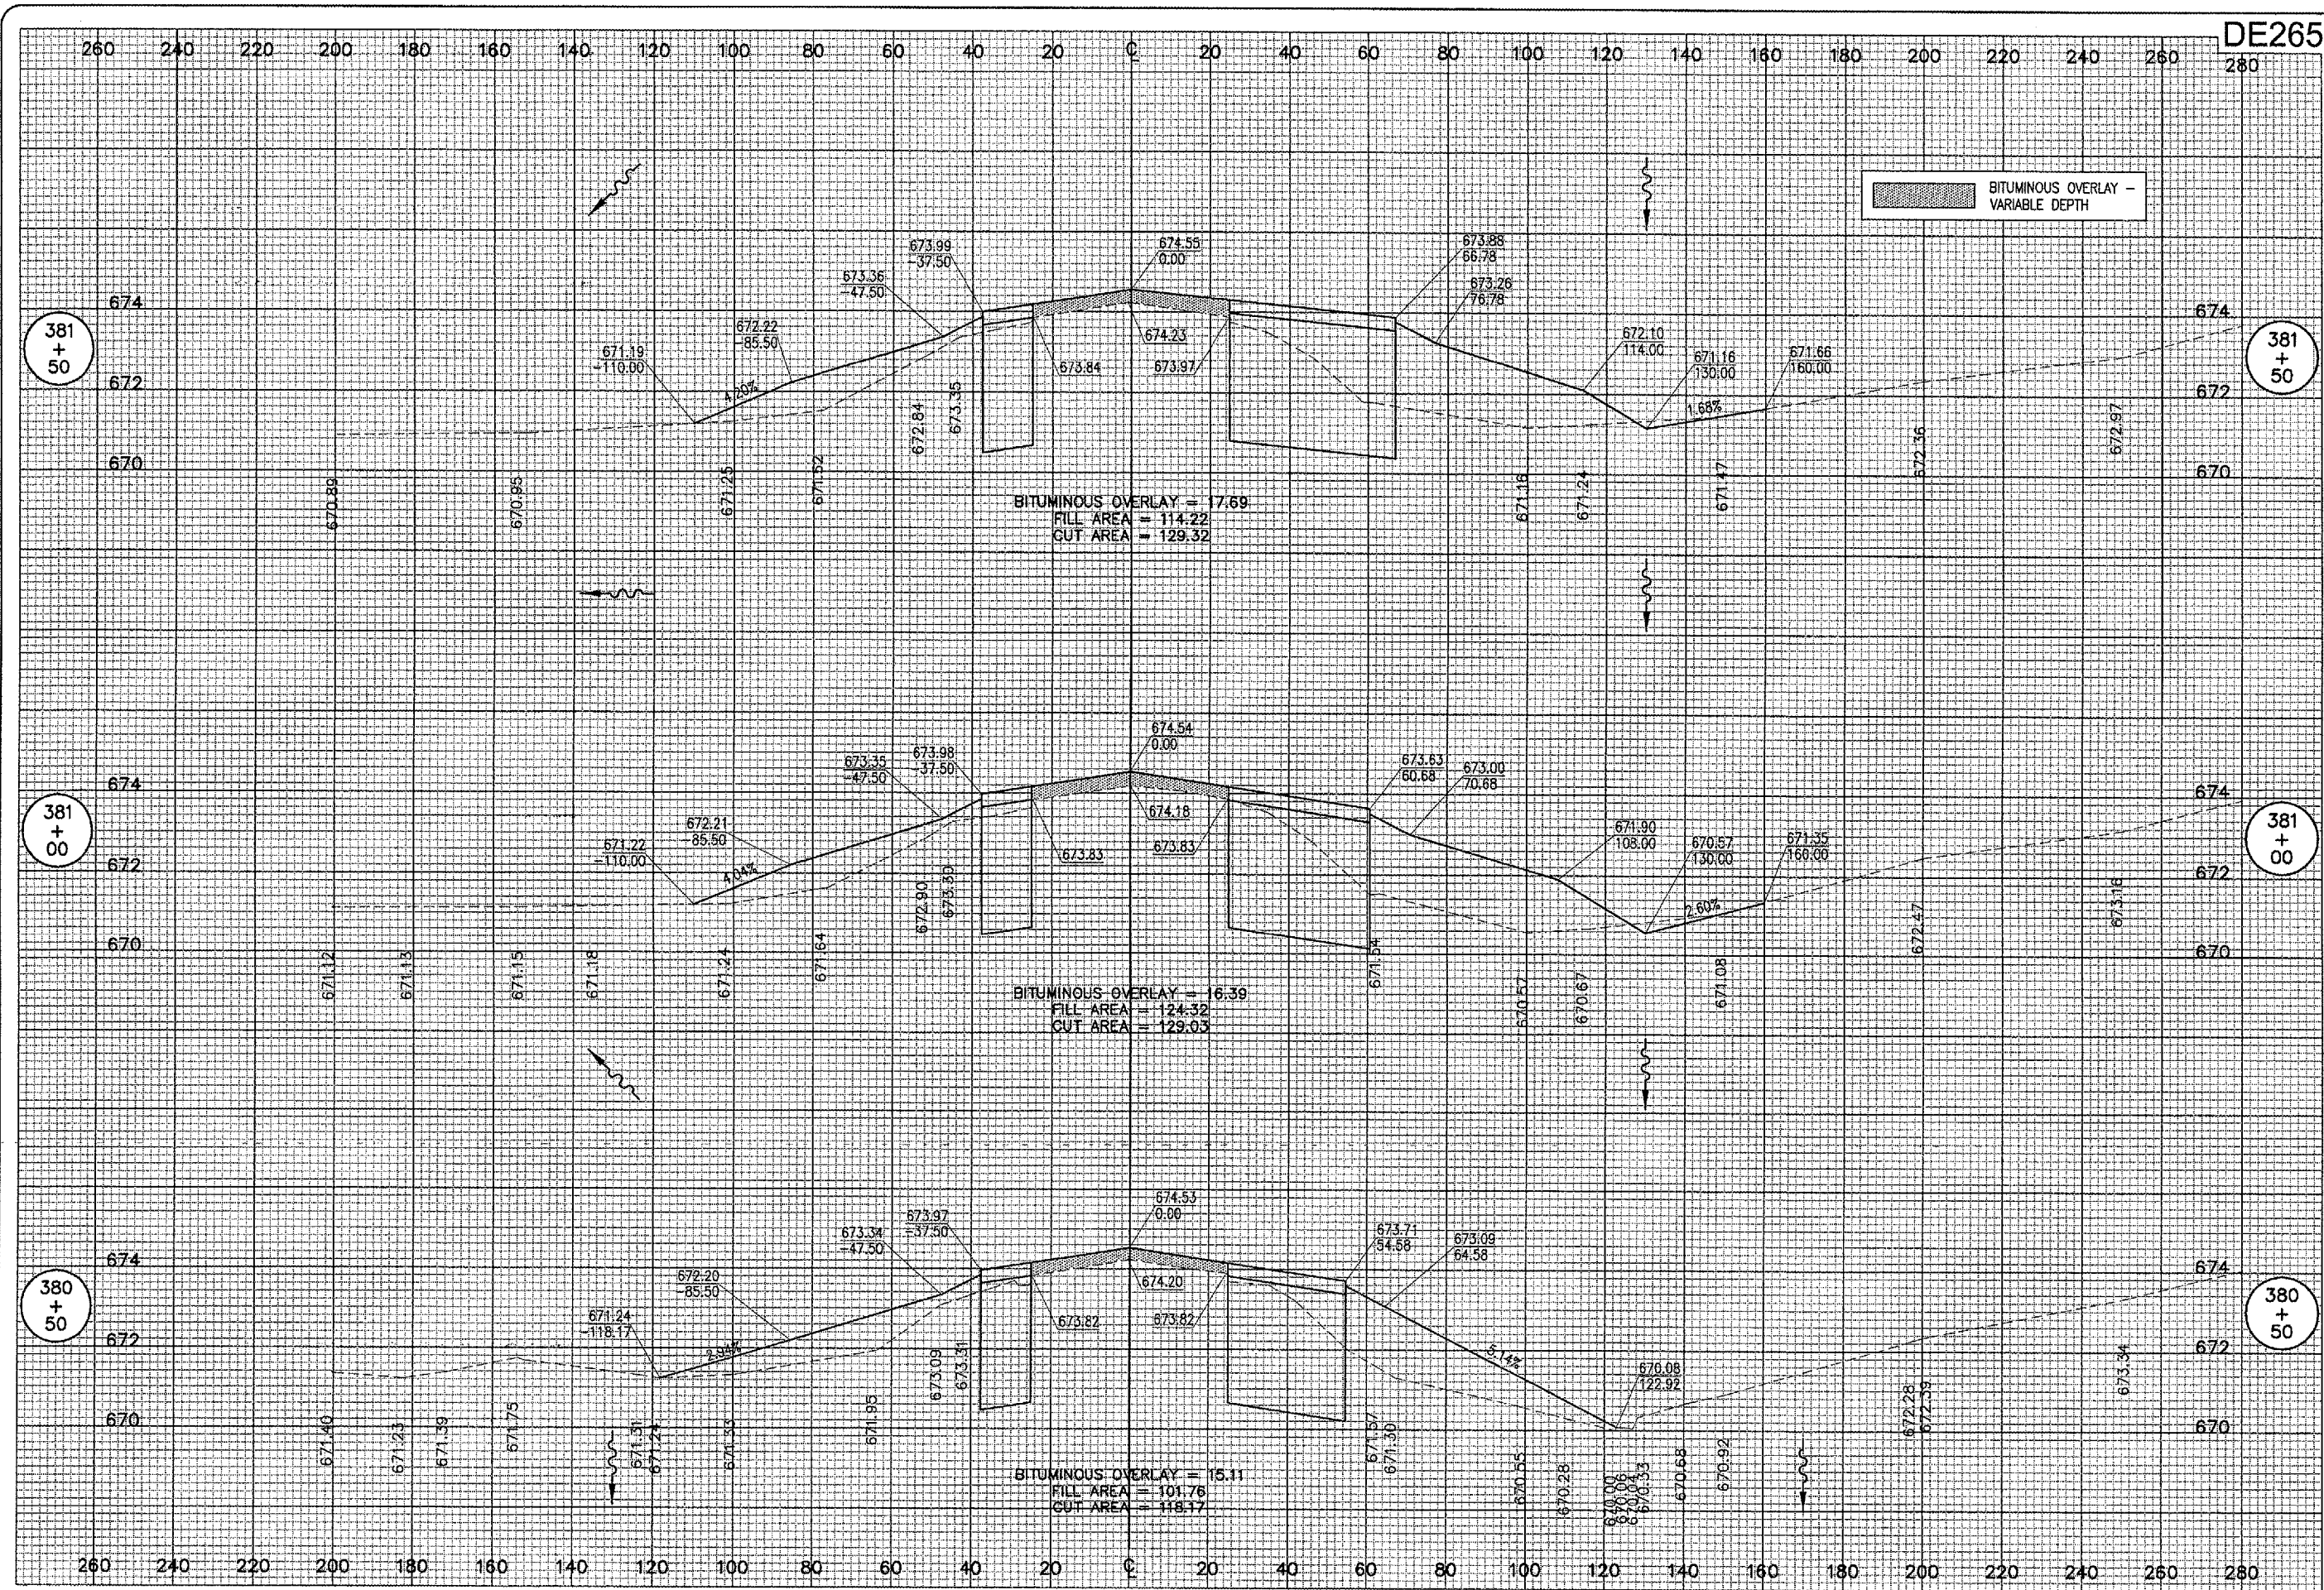

DATE	REVISION


DECATUR, ILLINOIS
 IL PROJ.: DEC-3414 A.L.P. PROJ.: 3-17-0033-28

REF. PROJECT NO. 802-041XYD	FILE NO. 309-XS.DWG
SCALE 1" = 50'	DATE 11/11/04
LAYOUT CCC	11/11/04
DRAWN CCC	11/11/04
REVIEWED CAH	06/07/05


HANSON
 Engineers, Architects, Scientists
 1525 South Sixth Street
 Springfield, Illinois 62703-2888
 Offices Nationwide

TAXIWAY G WIDENING
PHASE II
 PROPOSED CROSS-SECTIONS
 TAXIWAY "G"
 STA. 380+50 TO STA. 381+50