


JUN 10, 2005 2:47 PM CCC  
 I:\AIRPORTS\DECATUR\802-04\XYD\AIRPORT\SHEETS\CONTRACT-2\1R-312-X5.DWG - STA. 385+00 TO 386+00

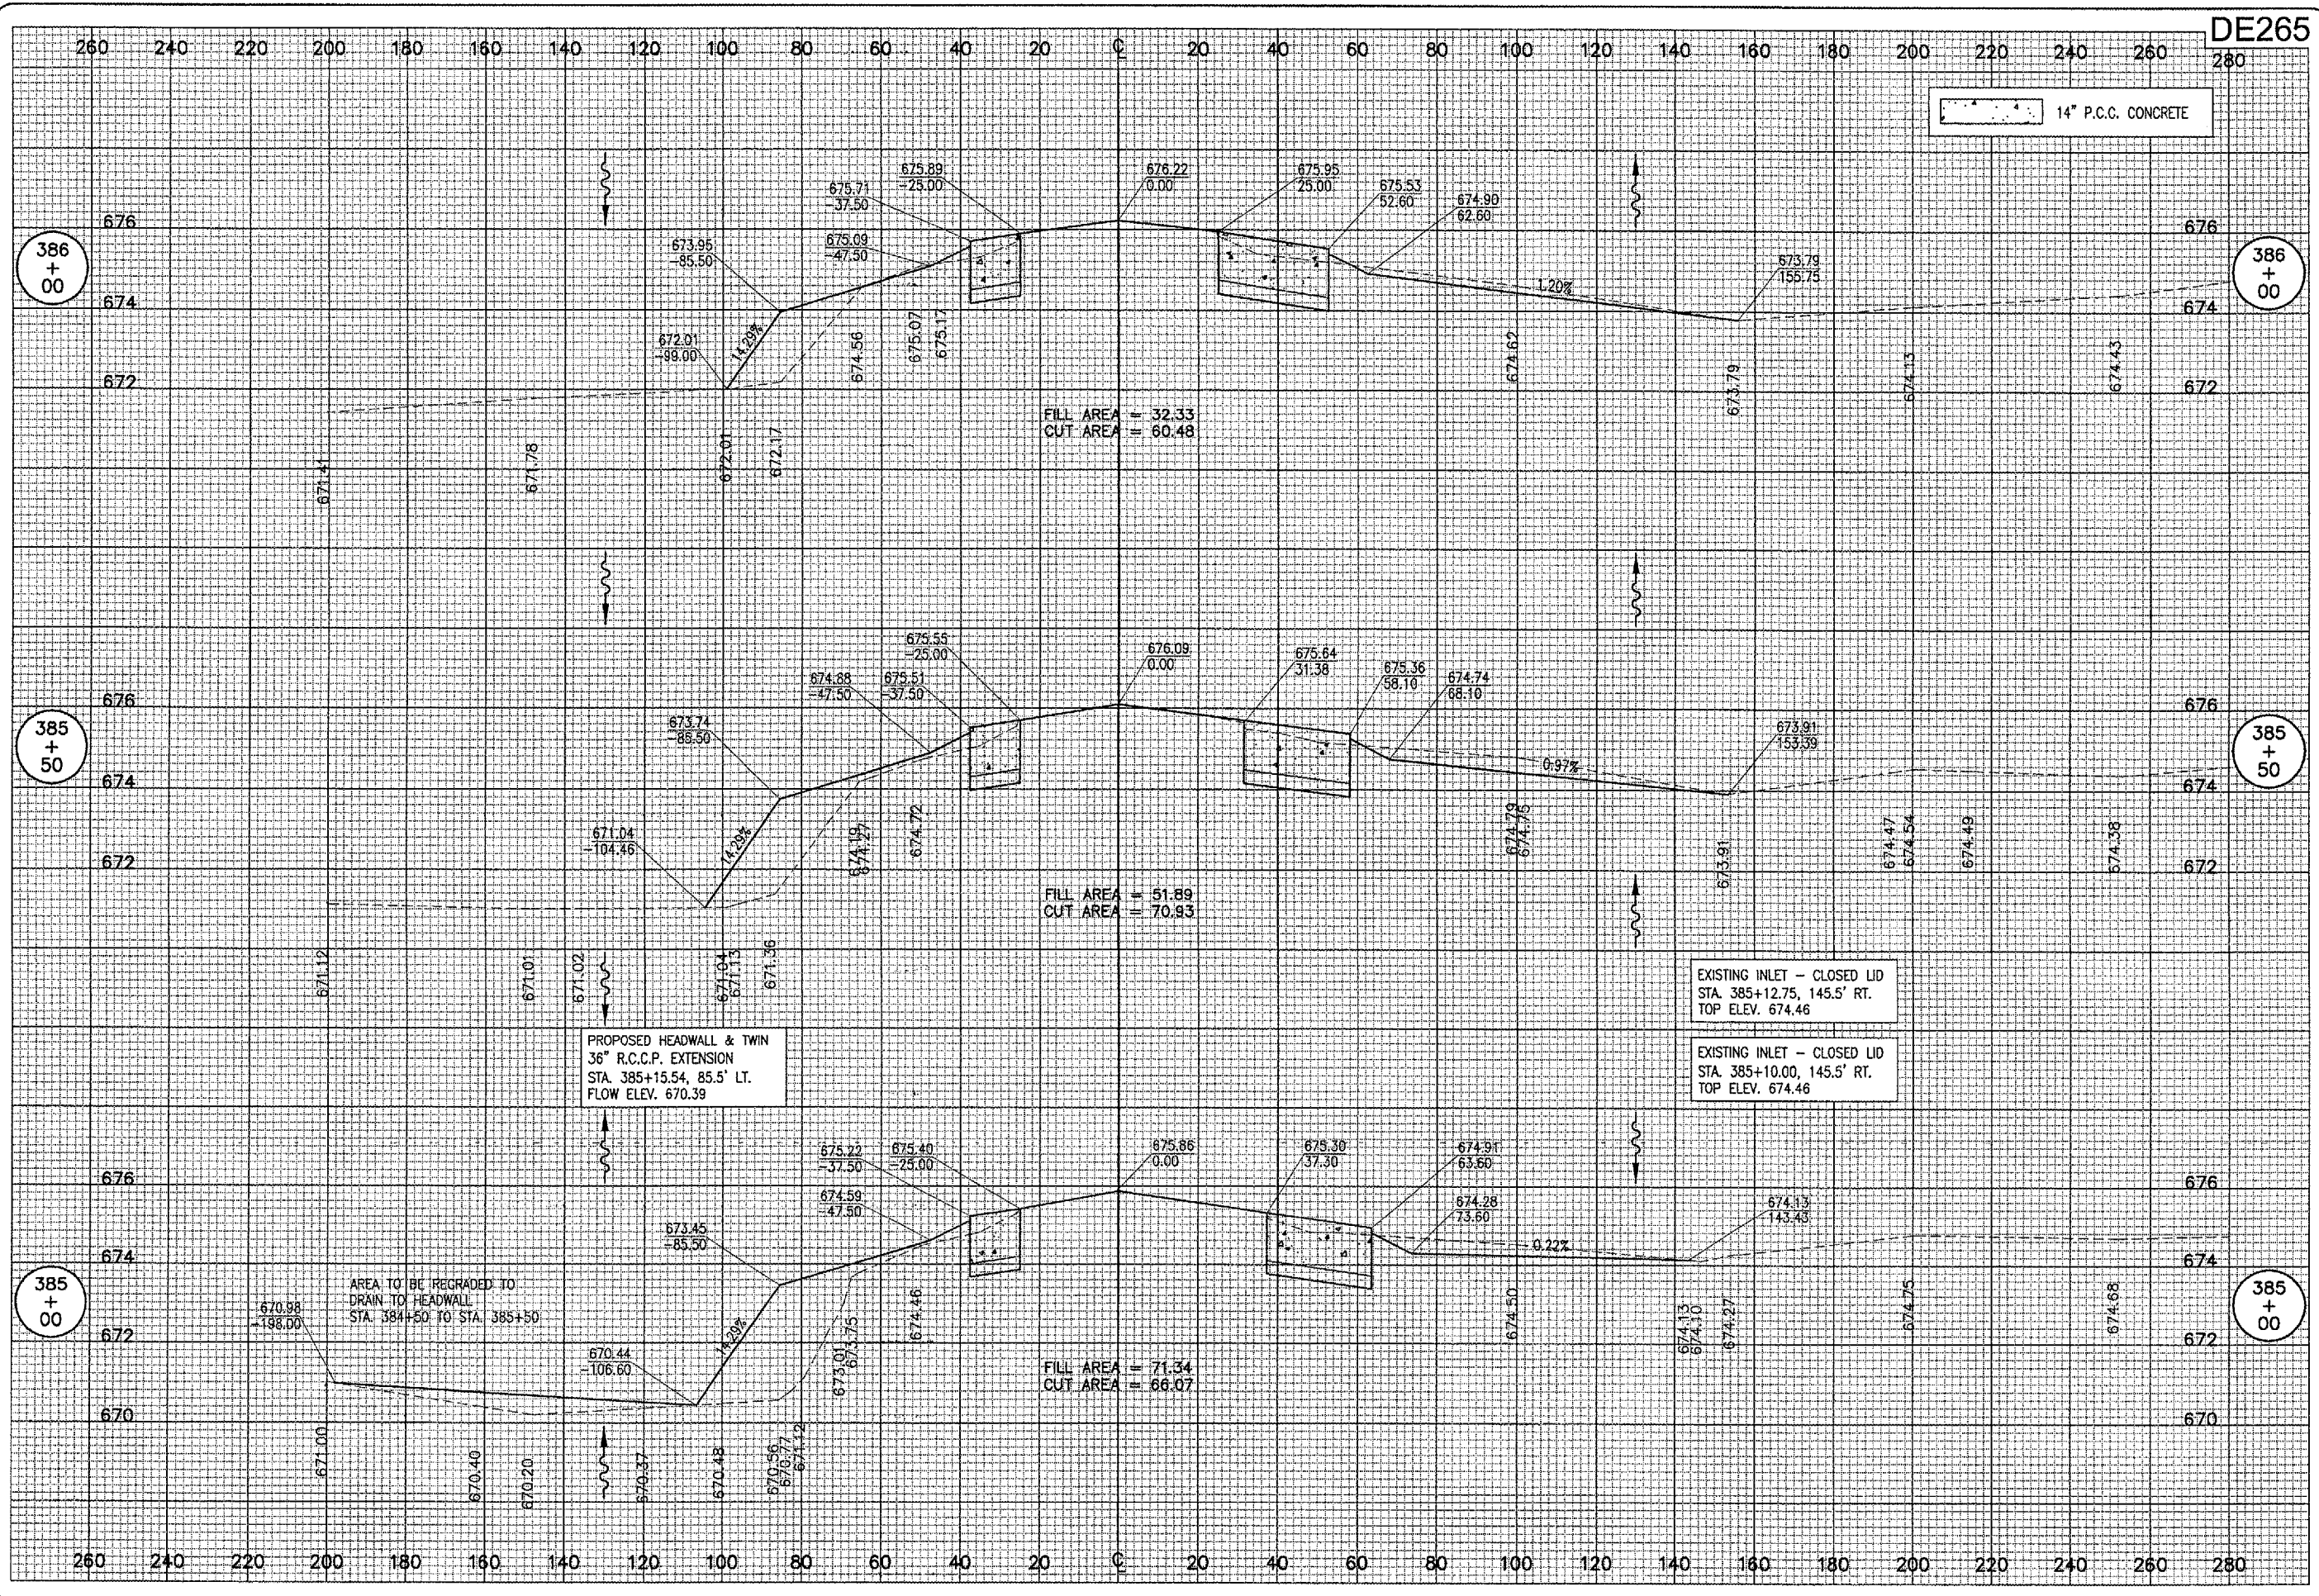

BY	
REVISION	
DATE	
 <b>DECATUR, ILLINOIS</b>	
I.L. PROJ.: DEC-3414      A.I.P. PROJ.: 3-17-0033-28	
HI Project No. 802-041XYD Final File: 312-X5.DWG Scale: 1" = 50' Date: 11/11/04	LAYOUT CCC 11/11/04 DRAWN CCC 11/11/04 REVIEWED CAH 06/07/05
 <b>HANSON</b> Engineers, Architects, Scientists 1525 South Sixth Street Springfield, Illinois 62703-2886 Offices Nationwide	
<b>TAXIWAY G WIDENING PHASE II</b> PROPOSED CROSS-SECTIONS TAXIWAY "G" STA. 385+00 TO STA. 386+00	
<b>66</b> <small>66 of 110 sheets</small>	