


JUN 10, 2005 2:48 PM CCC  
 I:\AIRPORTS\DECATUR\802-04TXD\AIRPORT SHEETS\CONTRACT-2\R-313-XS.DWG - STA. 386+50 TO 387+50

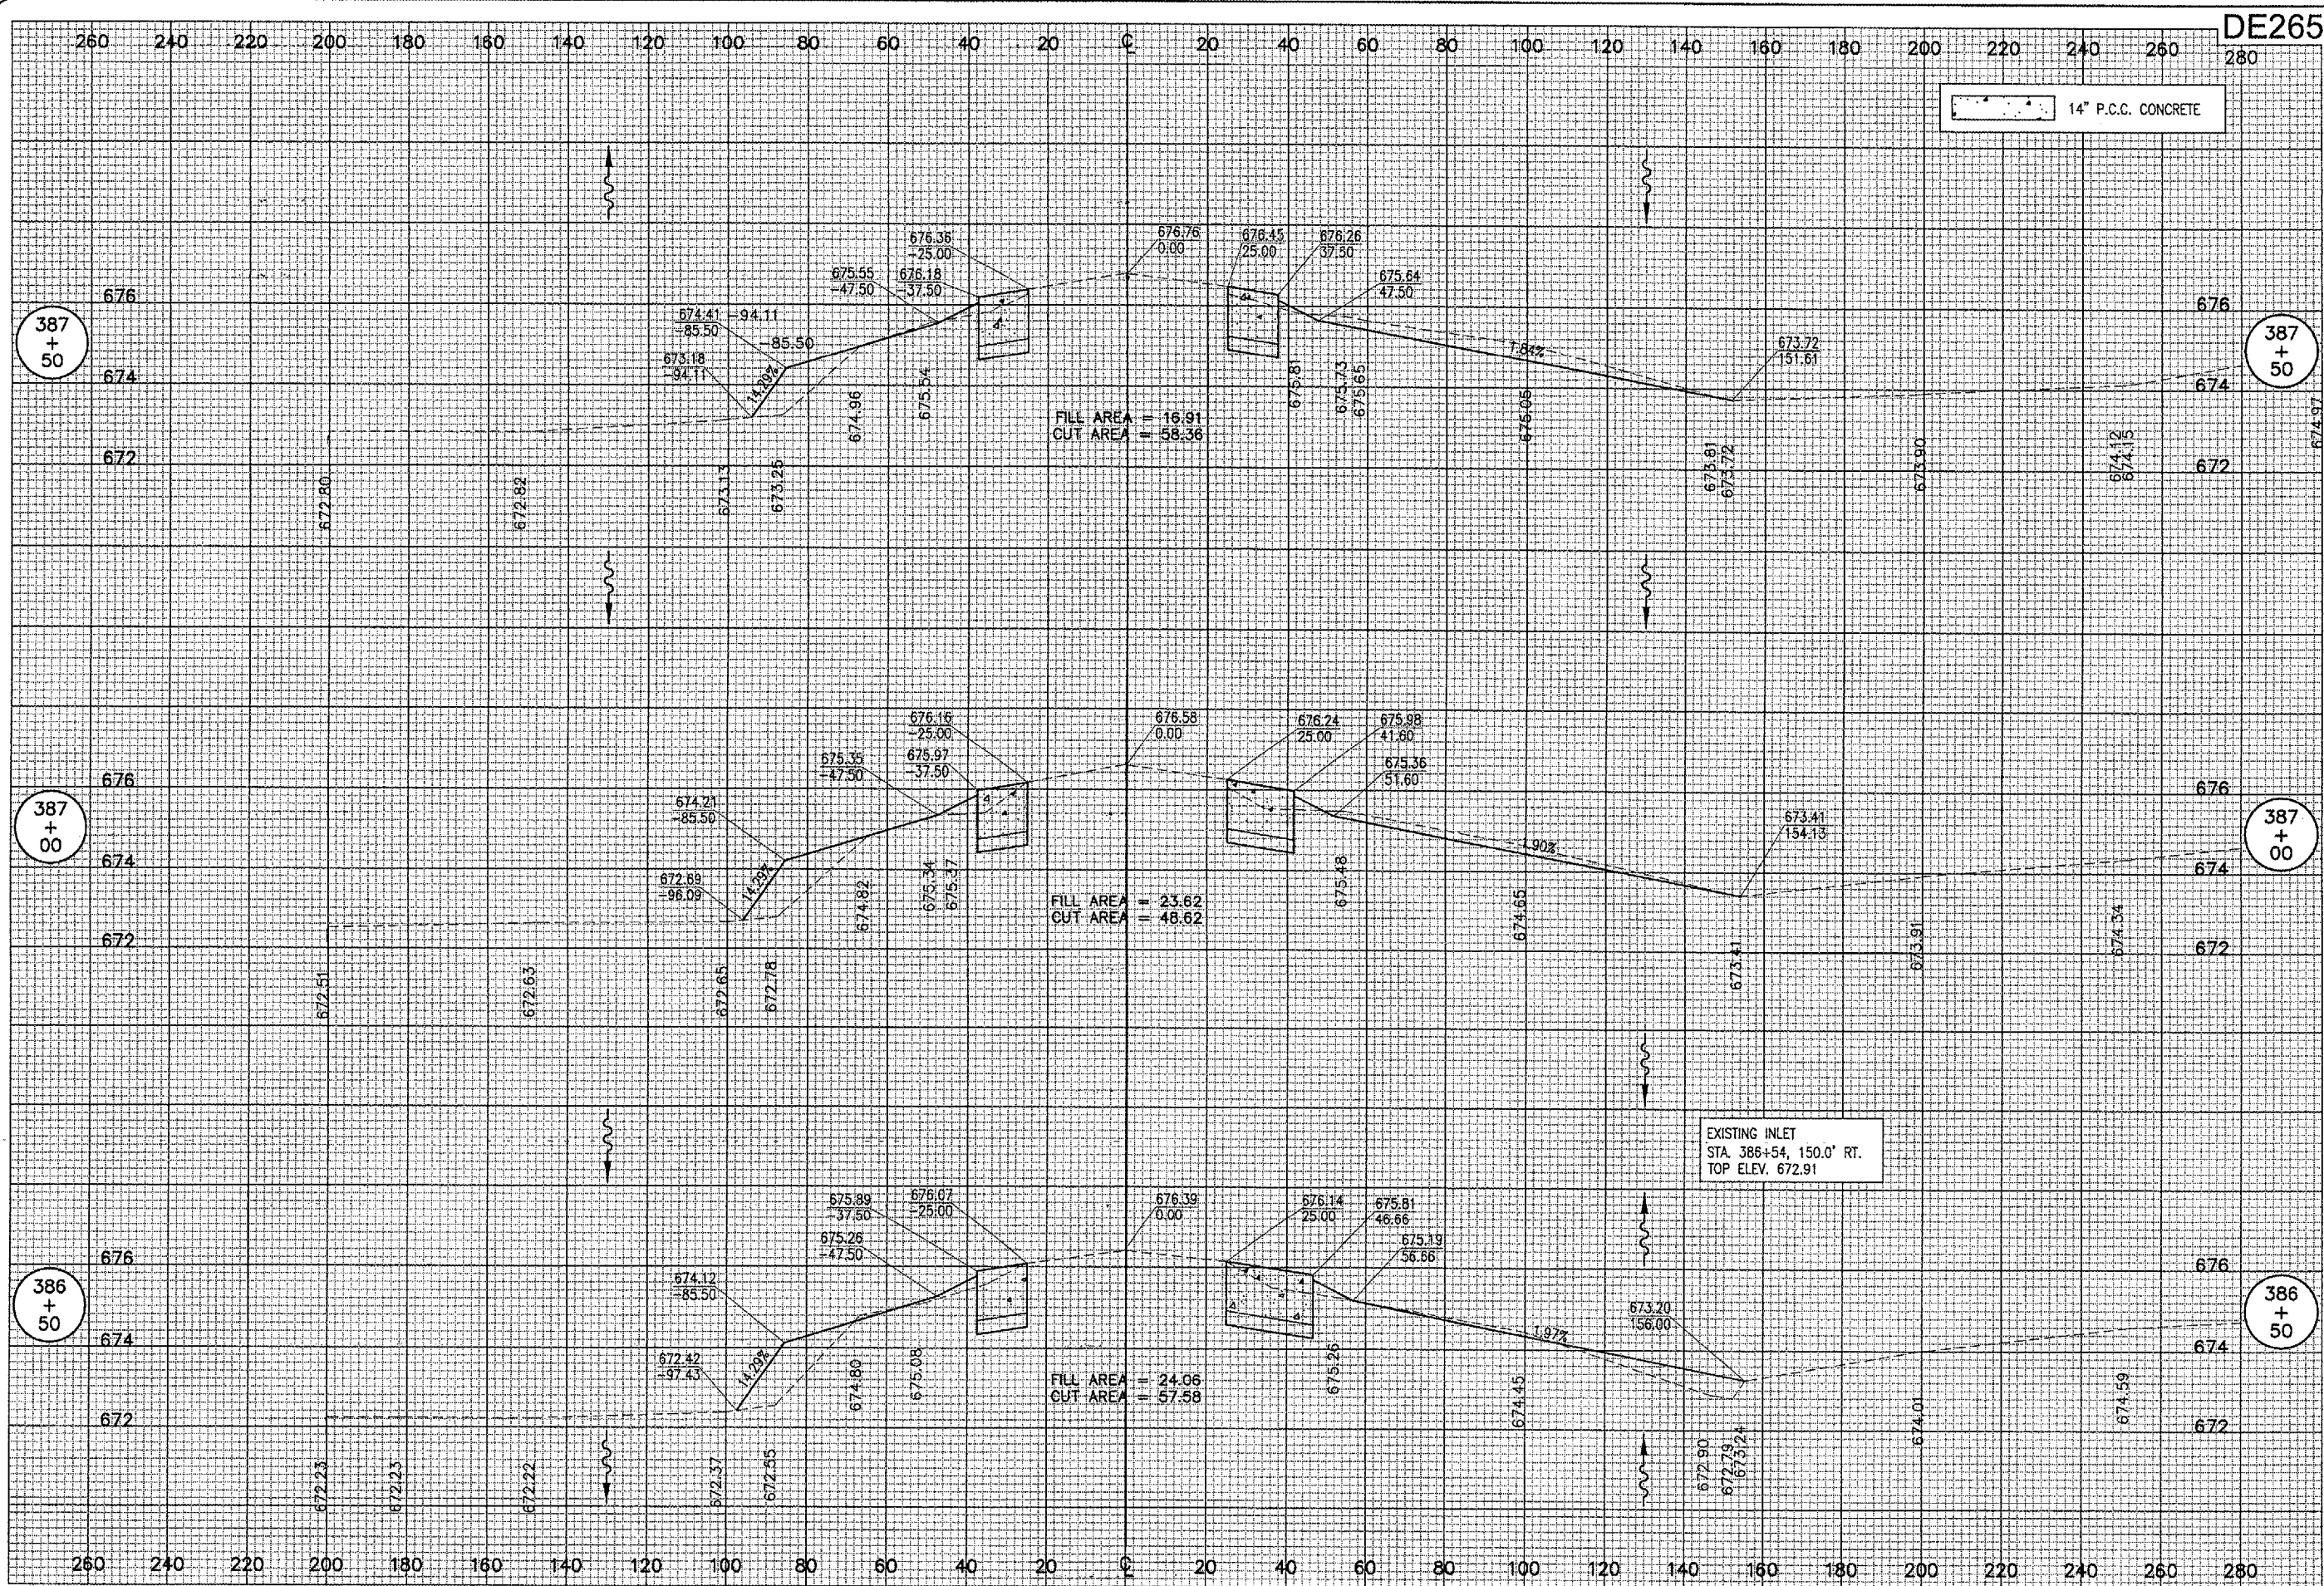

DATE	REVISION	BY

**DECATUR AIRPORT**  
**DECATUR, ILLINOIS**  
 I.L. PROJ.: DEC-3414 A.I.P. PROJ.: 3-17-0033-28

HE Point No. 802-04TXD	CCC	11/11/04
Element 313-XS.DWG	CCC	11/11/04
Scale 1" = 50'	CAH	06/07/05
Date 11/11/04		

**HANSON**  
 Engineers, Architects, Scientists  
 1525 So. State St., Suite 200  
 Springfield, Illinois 62703-2886  
 Offices Nationwide

**TAXIWAY G WIDENING  
 PHASE II**  
 PROPOSED CROSS-SECTIONS  
 TAXIWAY "G"  
 STA. 386+50 TO STA. 387+50