


JUN 10, 2005 2:48 PM CCC  
 I:\AIRPORTS\DECATUR\802-041XD\AIRPORT SHEETS\CONTRACT-2\R-314-XS.DWG - STA. 388+00 TO 389+00

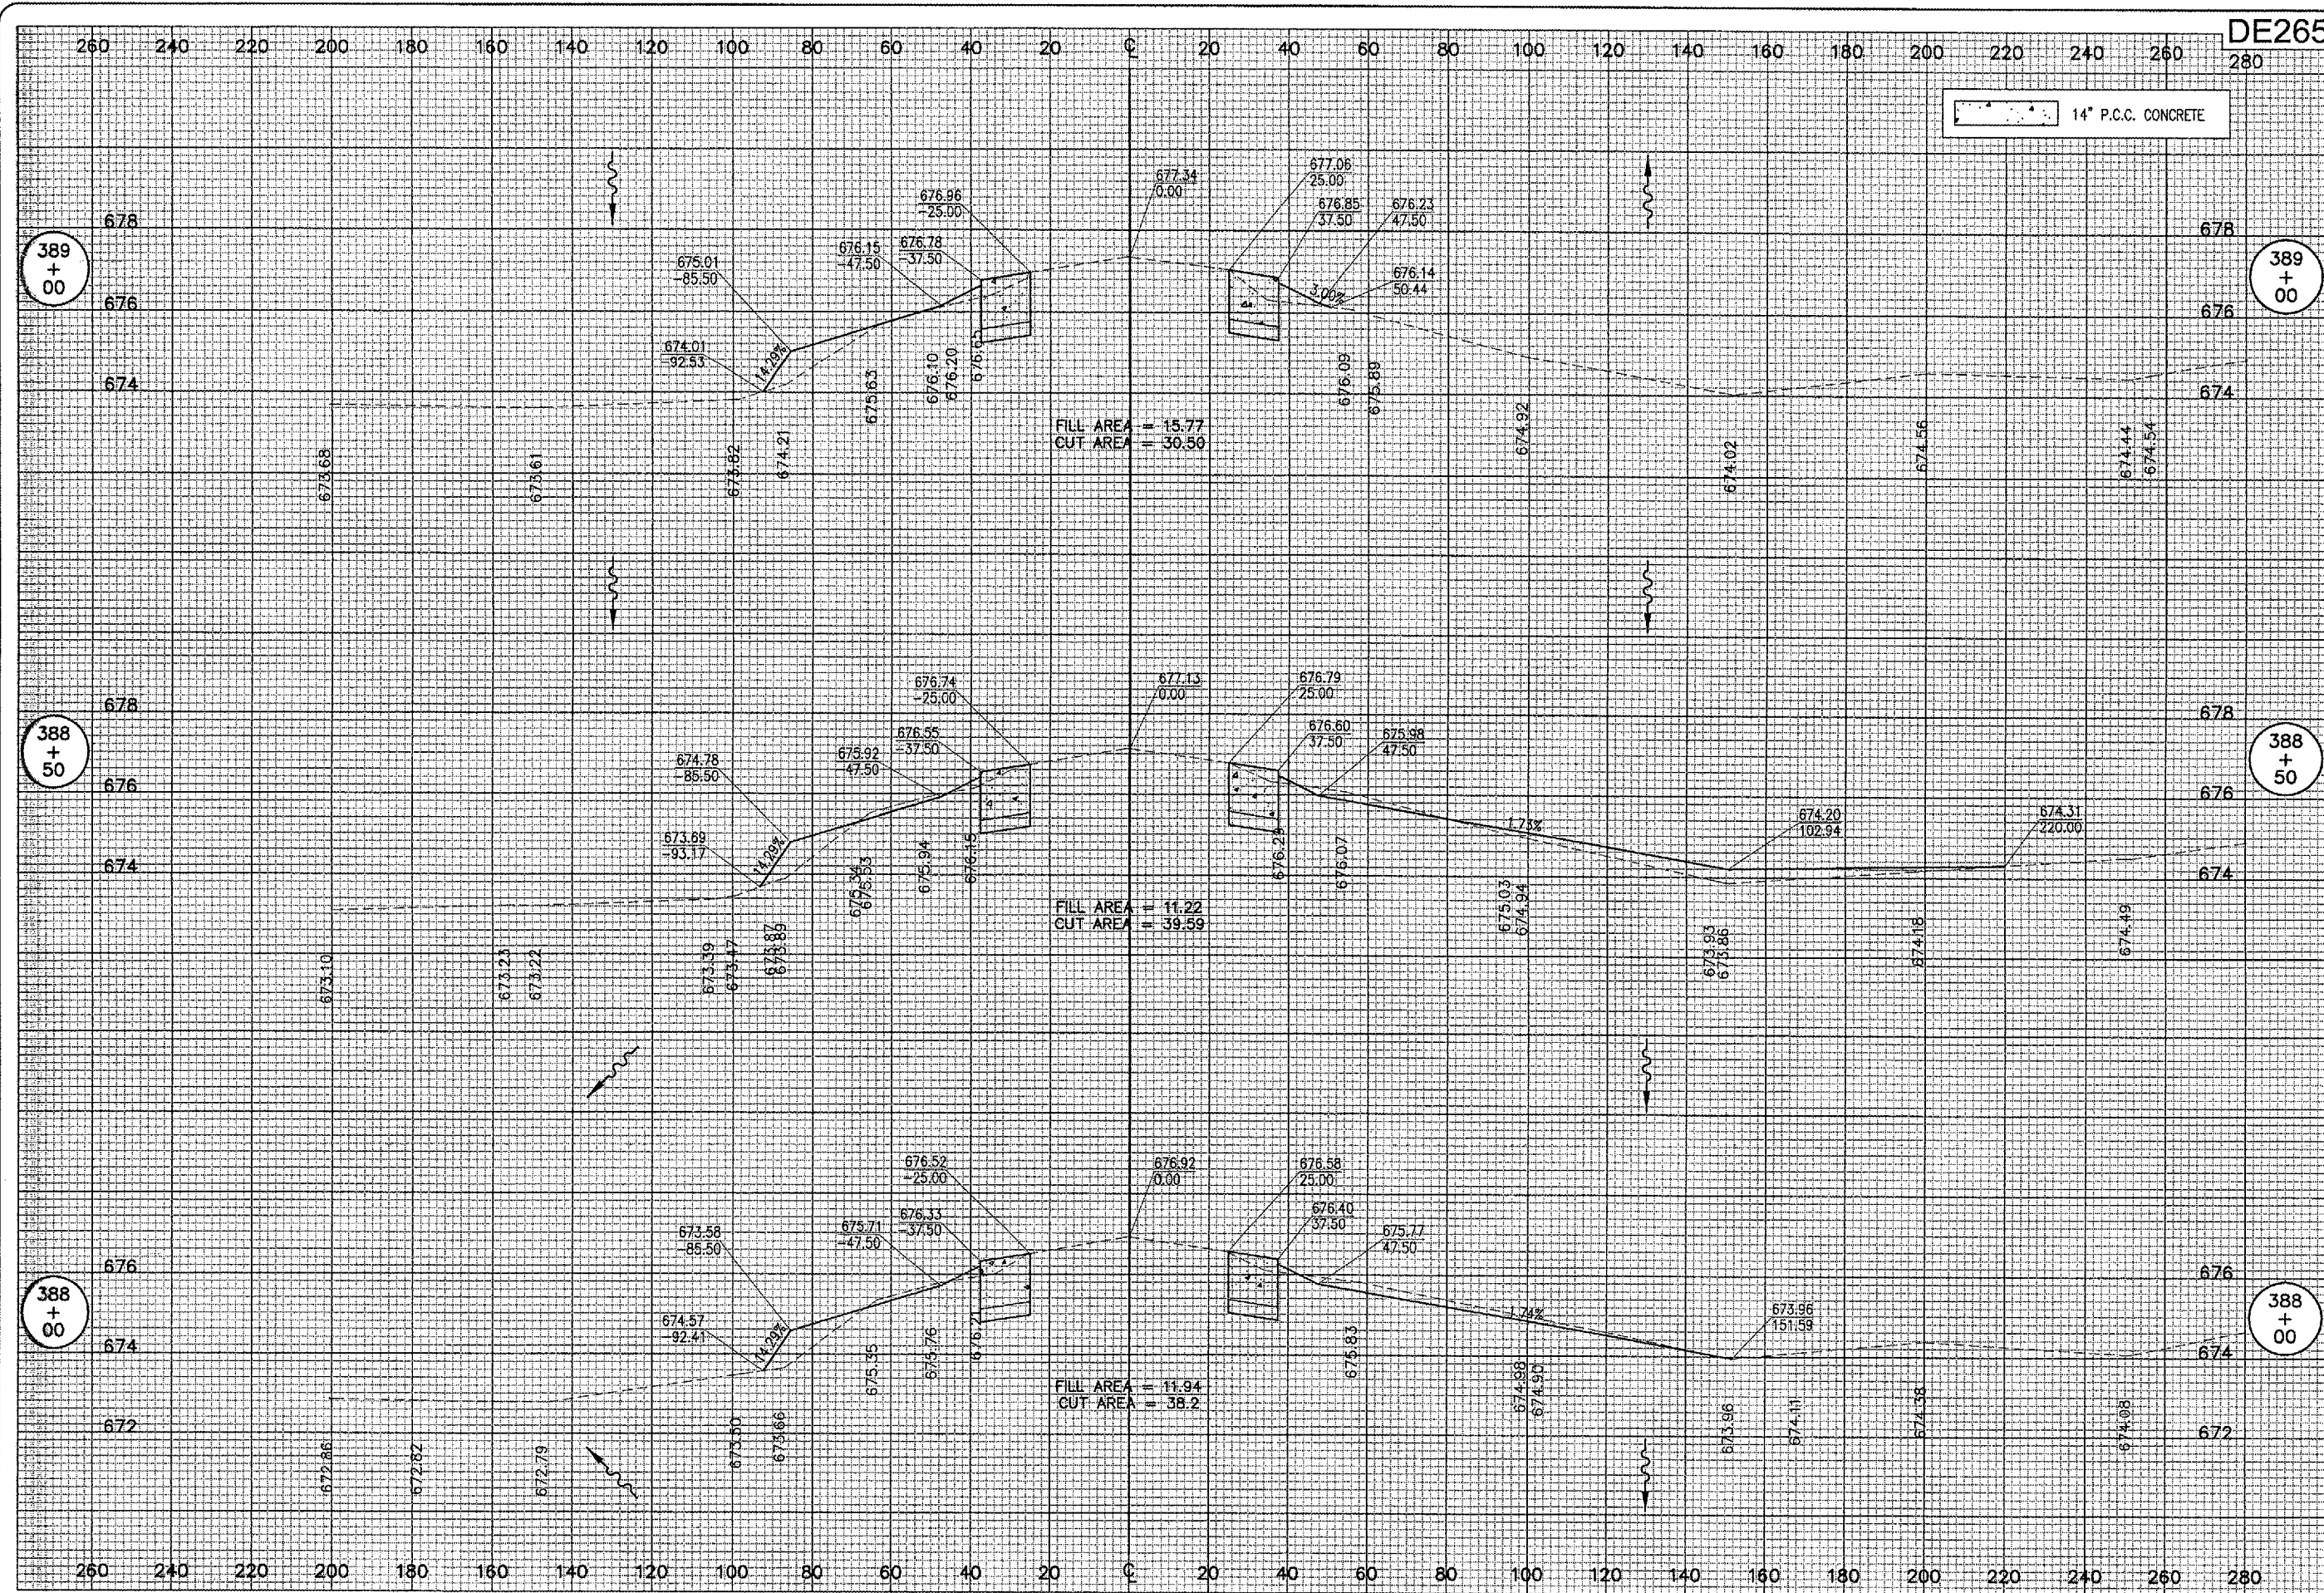

DE265

14" P.C.C. CONCRETE

DATE	REVISION



DECATUR, ILLINOIS

A.I.P. PROJ. 3-17-0033-28  
 IL PROJ. DEC-3414

REVIEWED	DATE
CAH	06/07/05
CCC	11/11/04
CCC	11/11/04
CCC	11/11/04

File: P-314-XS.DWG  
 Scale: 1" = 50'  
 Date: 11/11/04



HANSON  
 Engineers, Architects, Scientists  
 1925 South Sixth Street  
 Springfield, Illinois 62705-2986  
 Offices Nationwide

TAXIWAY G WIDENING  
 PHASE II  
 PROPOSED CROSS-SECTIONS  
 TAXIWAY "G"  
 STA. 388+00 TO STA. 389+00