



JUN 10, 2005 2:48 PM CCC  
 I:\AIRPORTS\DECATUR\802-04TXD\AIRPORT\_SHEETS\CONTRACT-2\R-315-XS.DWG - STA. 389+50 TO 390+50

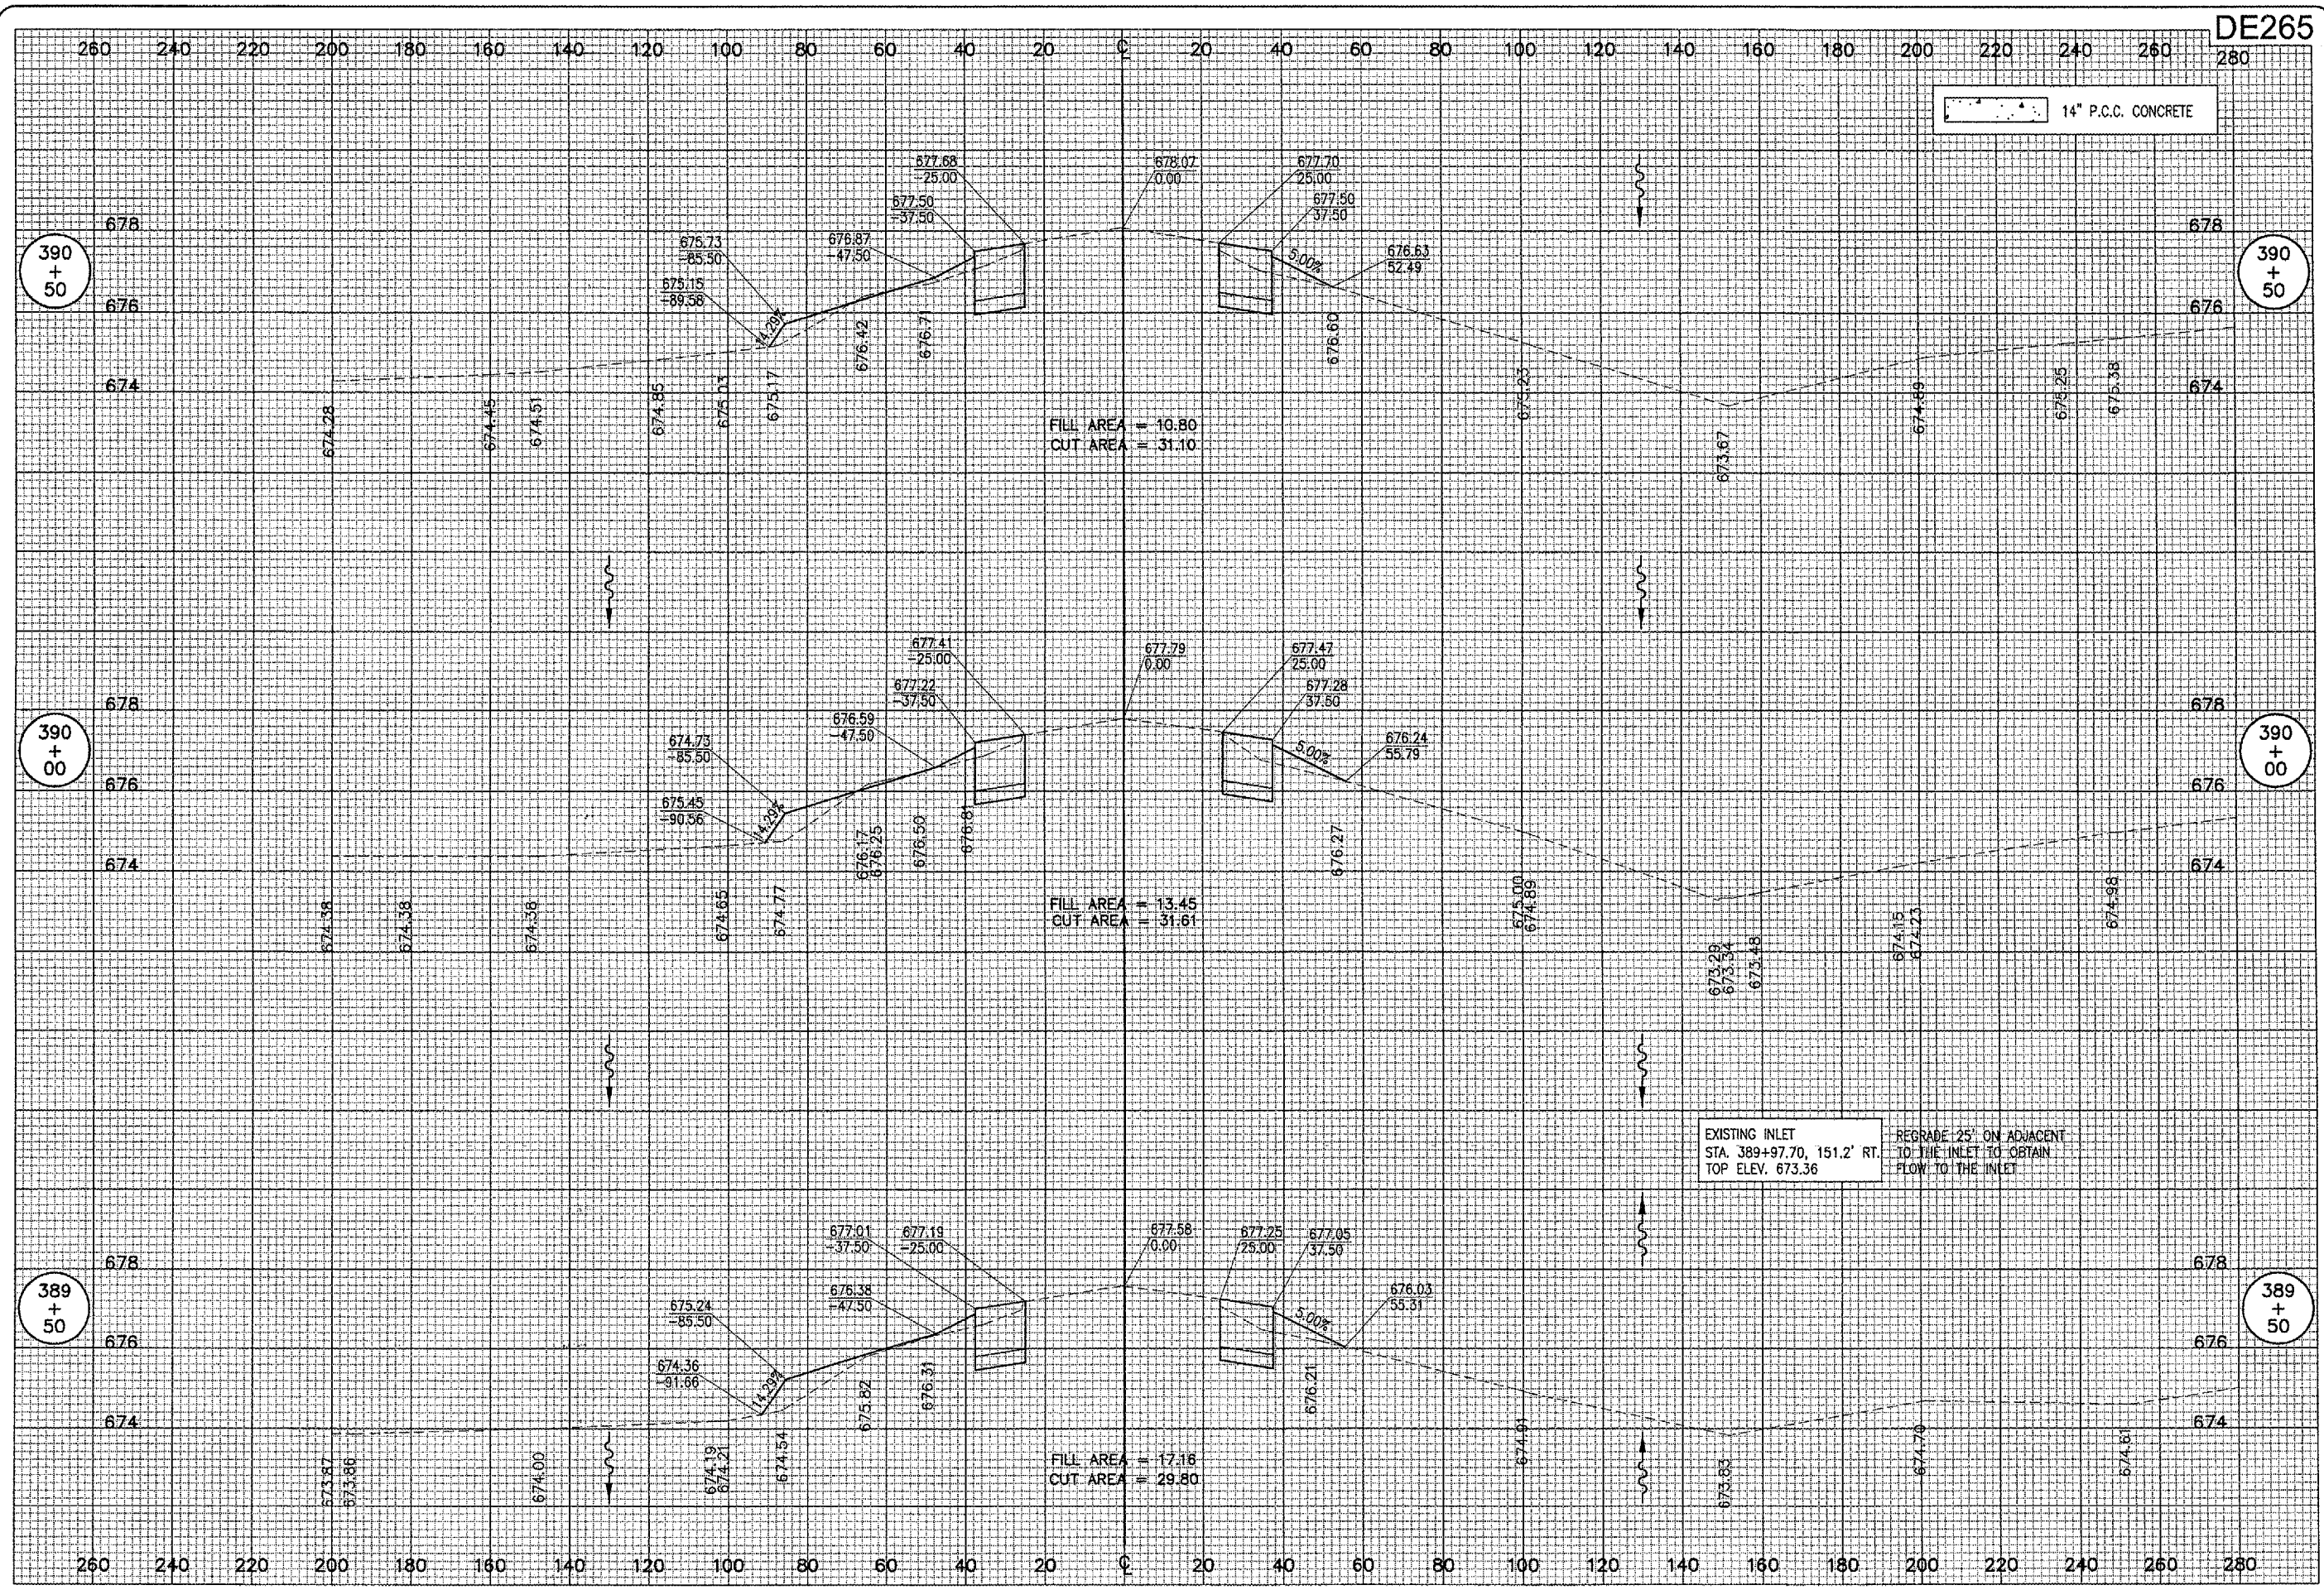

DE265

DATE	REVISION


**DECATUR, ILLINOIS**  
 A.I.P. PROJ.: 3-17-0033-28  
 I.L. PROJ.: DEC-3414

HE Project No. 802-04TXD	CCC	11/11/04
File No. P-315-XS.DWG	CCC	11/11/04
Scale 1" = 50'	CCC	11/11/04
Date 11/11/04	CAH	06/07/05
LAYOUT		
DRAWN		
REVIEWED		


**HANSON**  
 Engineers, Architects, Scientists  
 Springfield, Illinois 62703-2886  
 Offices Nationwide

**TAXIWAY G WIDENING  
 PHASE II**  
 PROPOSED CROSS-SECTIONS  
 TAXIWAY "G"  
 STA. 389+50 TO STA. 390+50