


JUN 10, 2005 2:50 PM CCC  
 I:\AIRPORTS\DECATUR\B02-04TXD\AIRPORT\SHETS\CONTRACT-2\1R-318-XS.DWG - STA. 394+00 TO 395+00

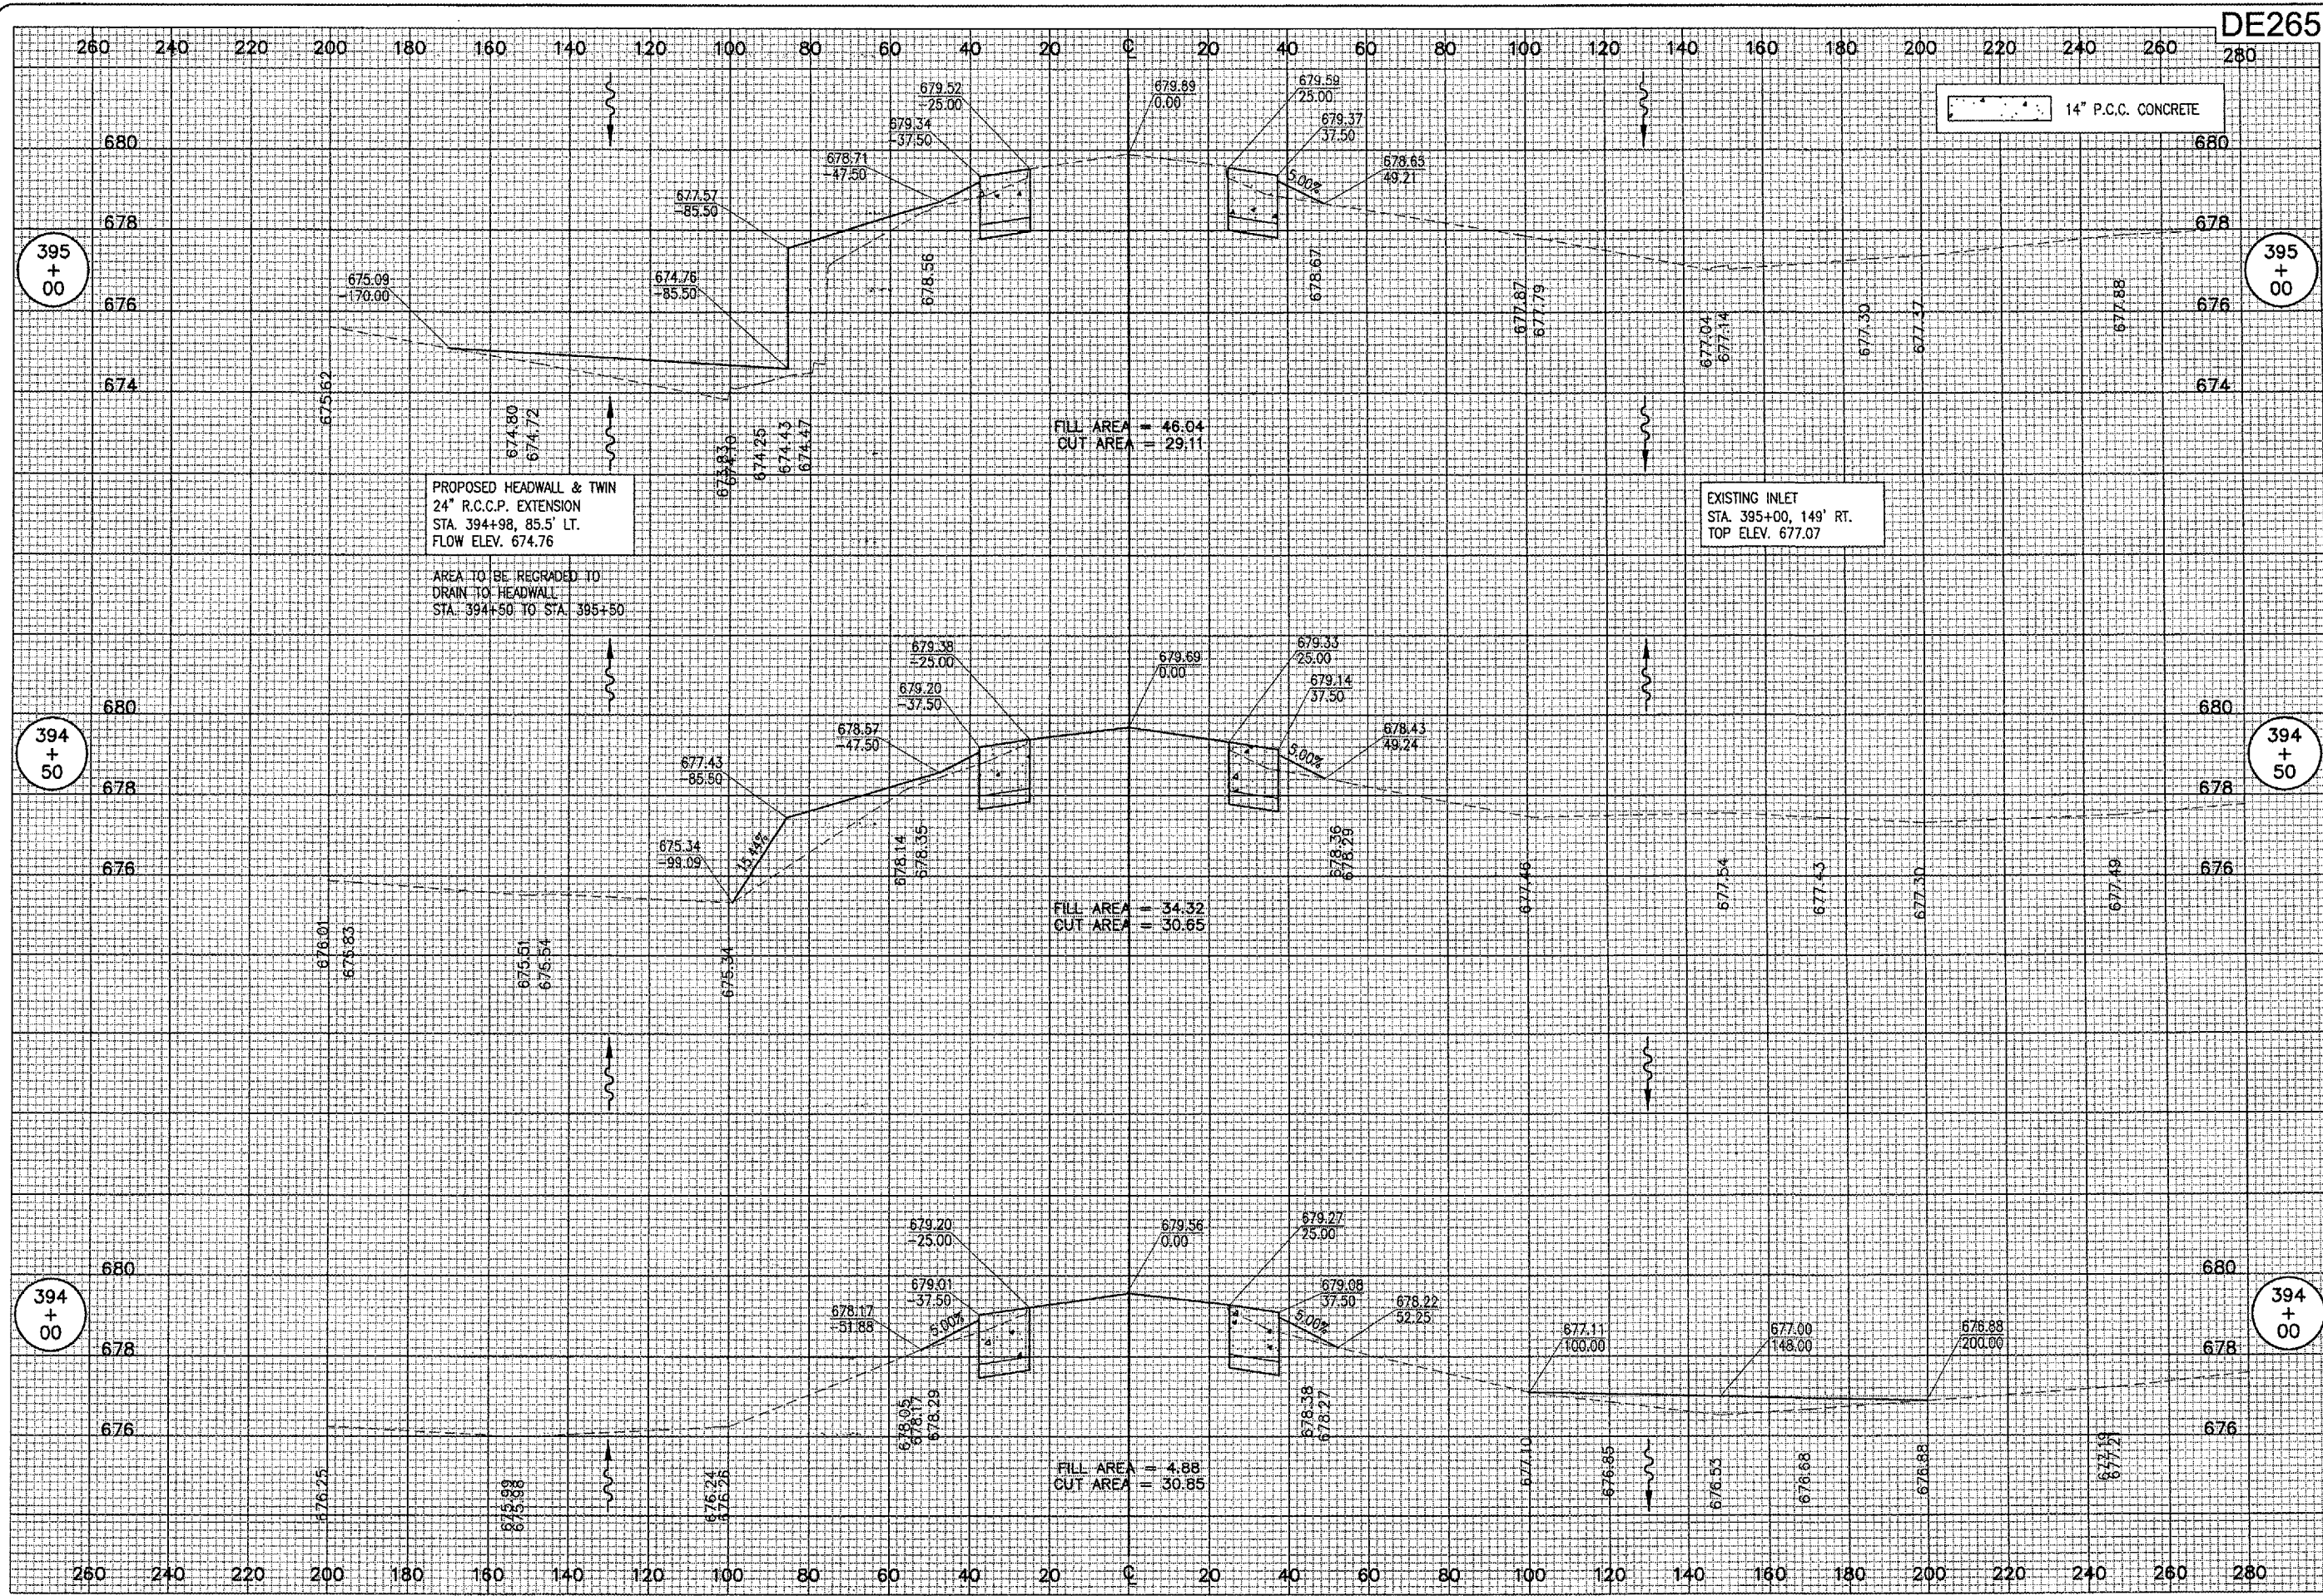

DE265

DATE	REVISION

**DECATUR AIRPORT**  
**DECATUR, ILLINOIS**

HEI Project No. 802-04TXD	FILED	11/11/04
File No. 318-XS.DWG	CCC	11/11/04
Scale 1" = 50'	CCC	11/11/04
Date 11/11/04	CAH	06/07/05
LAYOUT		
DRAWN		
REVIEWED		

**HANSON**  
 Engineers, Architects, Scientists  
 1425 S. State Street  
 Springfield, Illinois 62703-2888  
 Offices Nationwide

**TAXIWAY G WIDENING  
 PHASE II**  
 PROPOSED CROSS-SECTIONS  
 TAXIWAY "G"  
 STA. 394+00 TO STA. 395+00

A.I.P. PROJ.: 3-17-0033-28  
 I.L. PROJ.: DEC-3414