


JUN 10, 2005 2:51 PM CCC  
 I:\AIRPORTS\DECATUR\_802-04TX\AIRPORT\_SHEETS\CONTRACT-2\1R-323-XS.DWG - STA. 401+50 TO 402+50

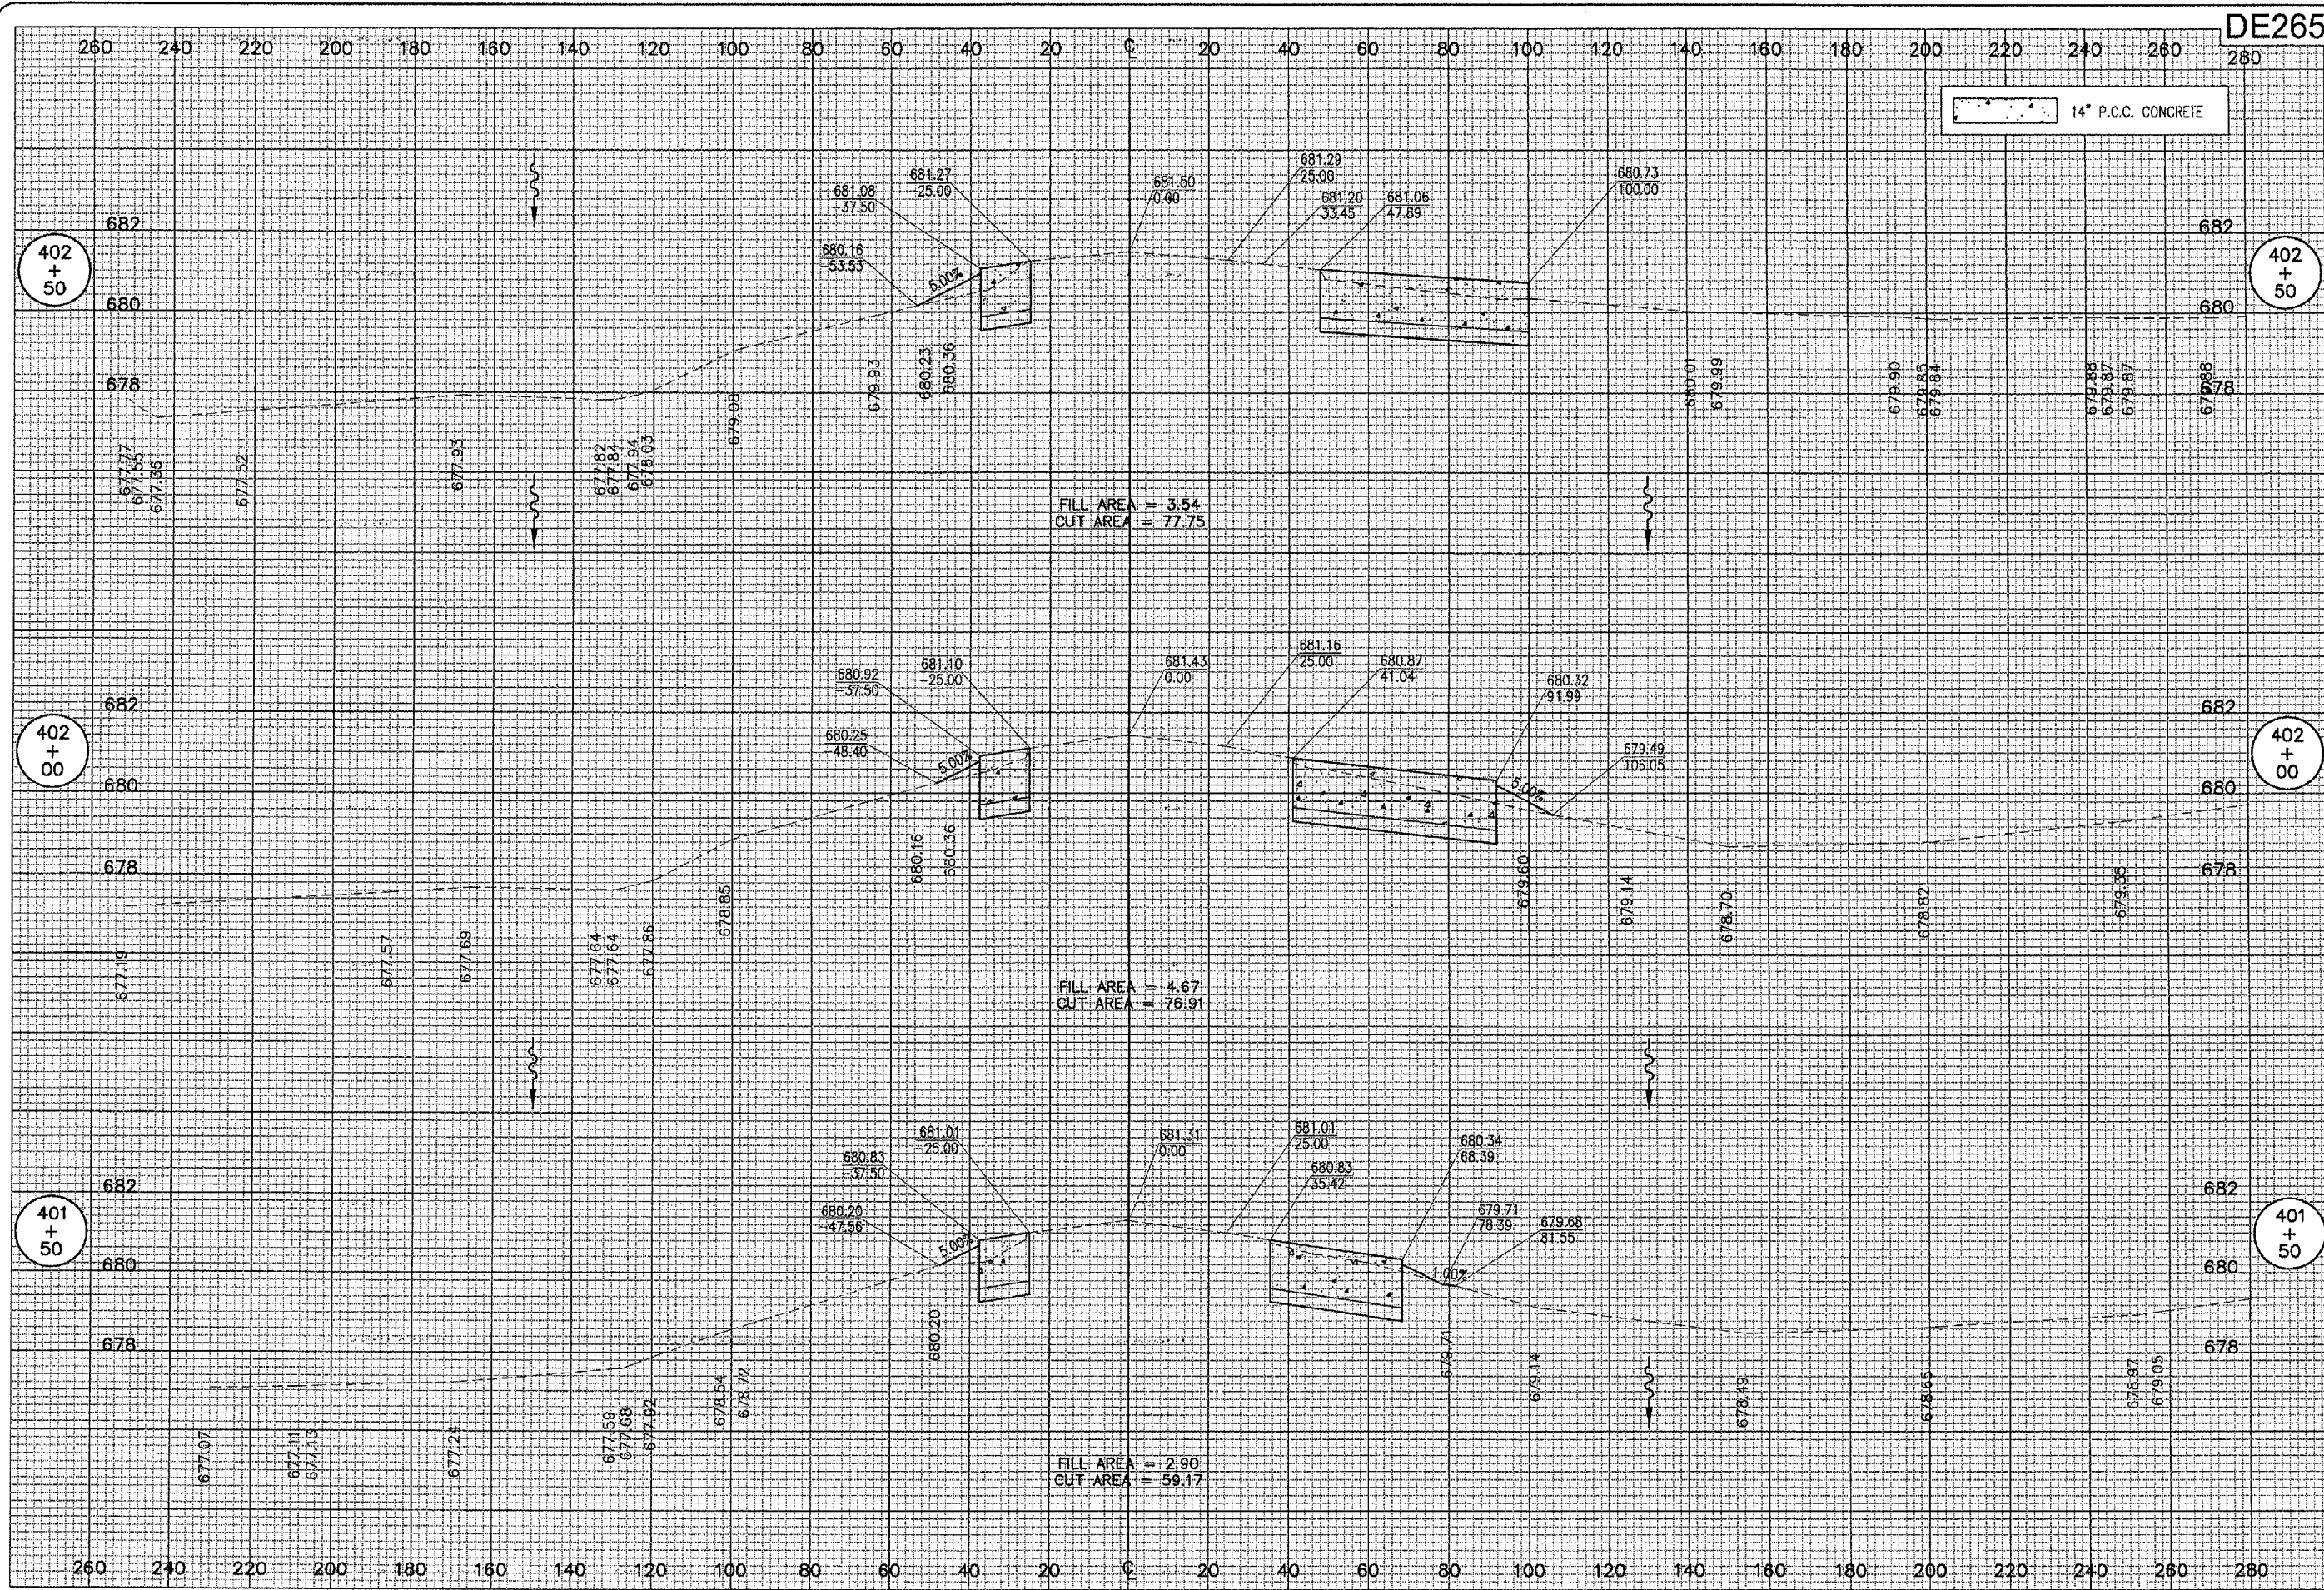

DE265

DATE	REVISION

**TA** *DECATUR AIRPORT*  
 DECATUR, ILLINOIS  
 I.L. PROJ.: DEC-3414  
 A.I.P. PROJ.: J-17-0033-28

FILE PROJECT No. 802-04TXD		FILE No. 323-XS.DWG	
Scale 1" = 50'		Date 11/11/04	
LAYOUT	CCC	11/11/04	
DRAWN	CCC	11/11/04	
REVIEWED	CAH	06/07/05	

**HANSON**  
 Engineers, Architects, Scientists  
 1525 South Sixth Street  
 Springfield, Illinois 62703-2888  
 Offices Nationwide

TAXIWAY G WIDENING  
 PHASE II  
 PROPOSED CROSS-SECTIONS  
 TAXIWAY "G"  
 STA. 401+50 TO STA. 402+50