


JUN 10, 2005 2:52 PM CCC
 I:\AIRPORTS\DECATUR\802-041X\Y\AIRPORT\SHEETS\CONTRACT-2\1R-326-XS.DWG - STA. 2+50 TO 3+25

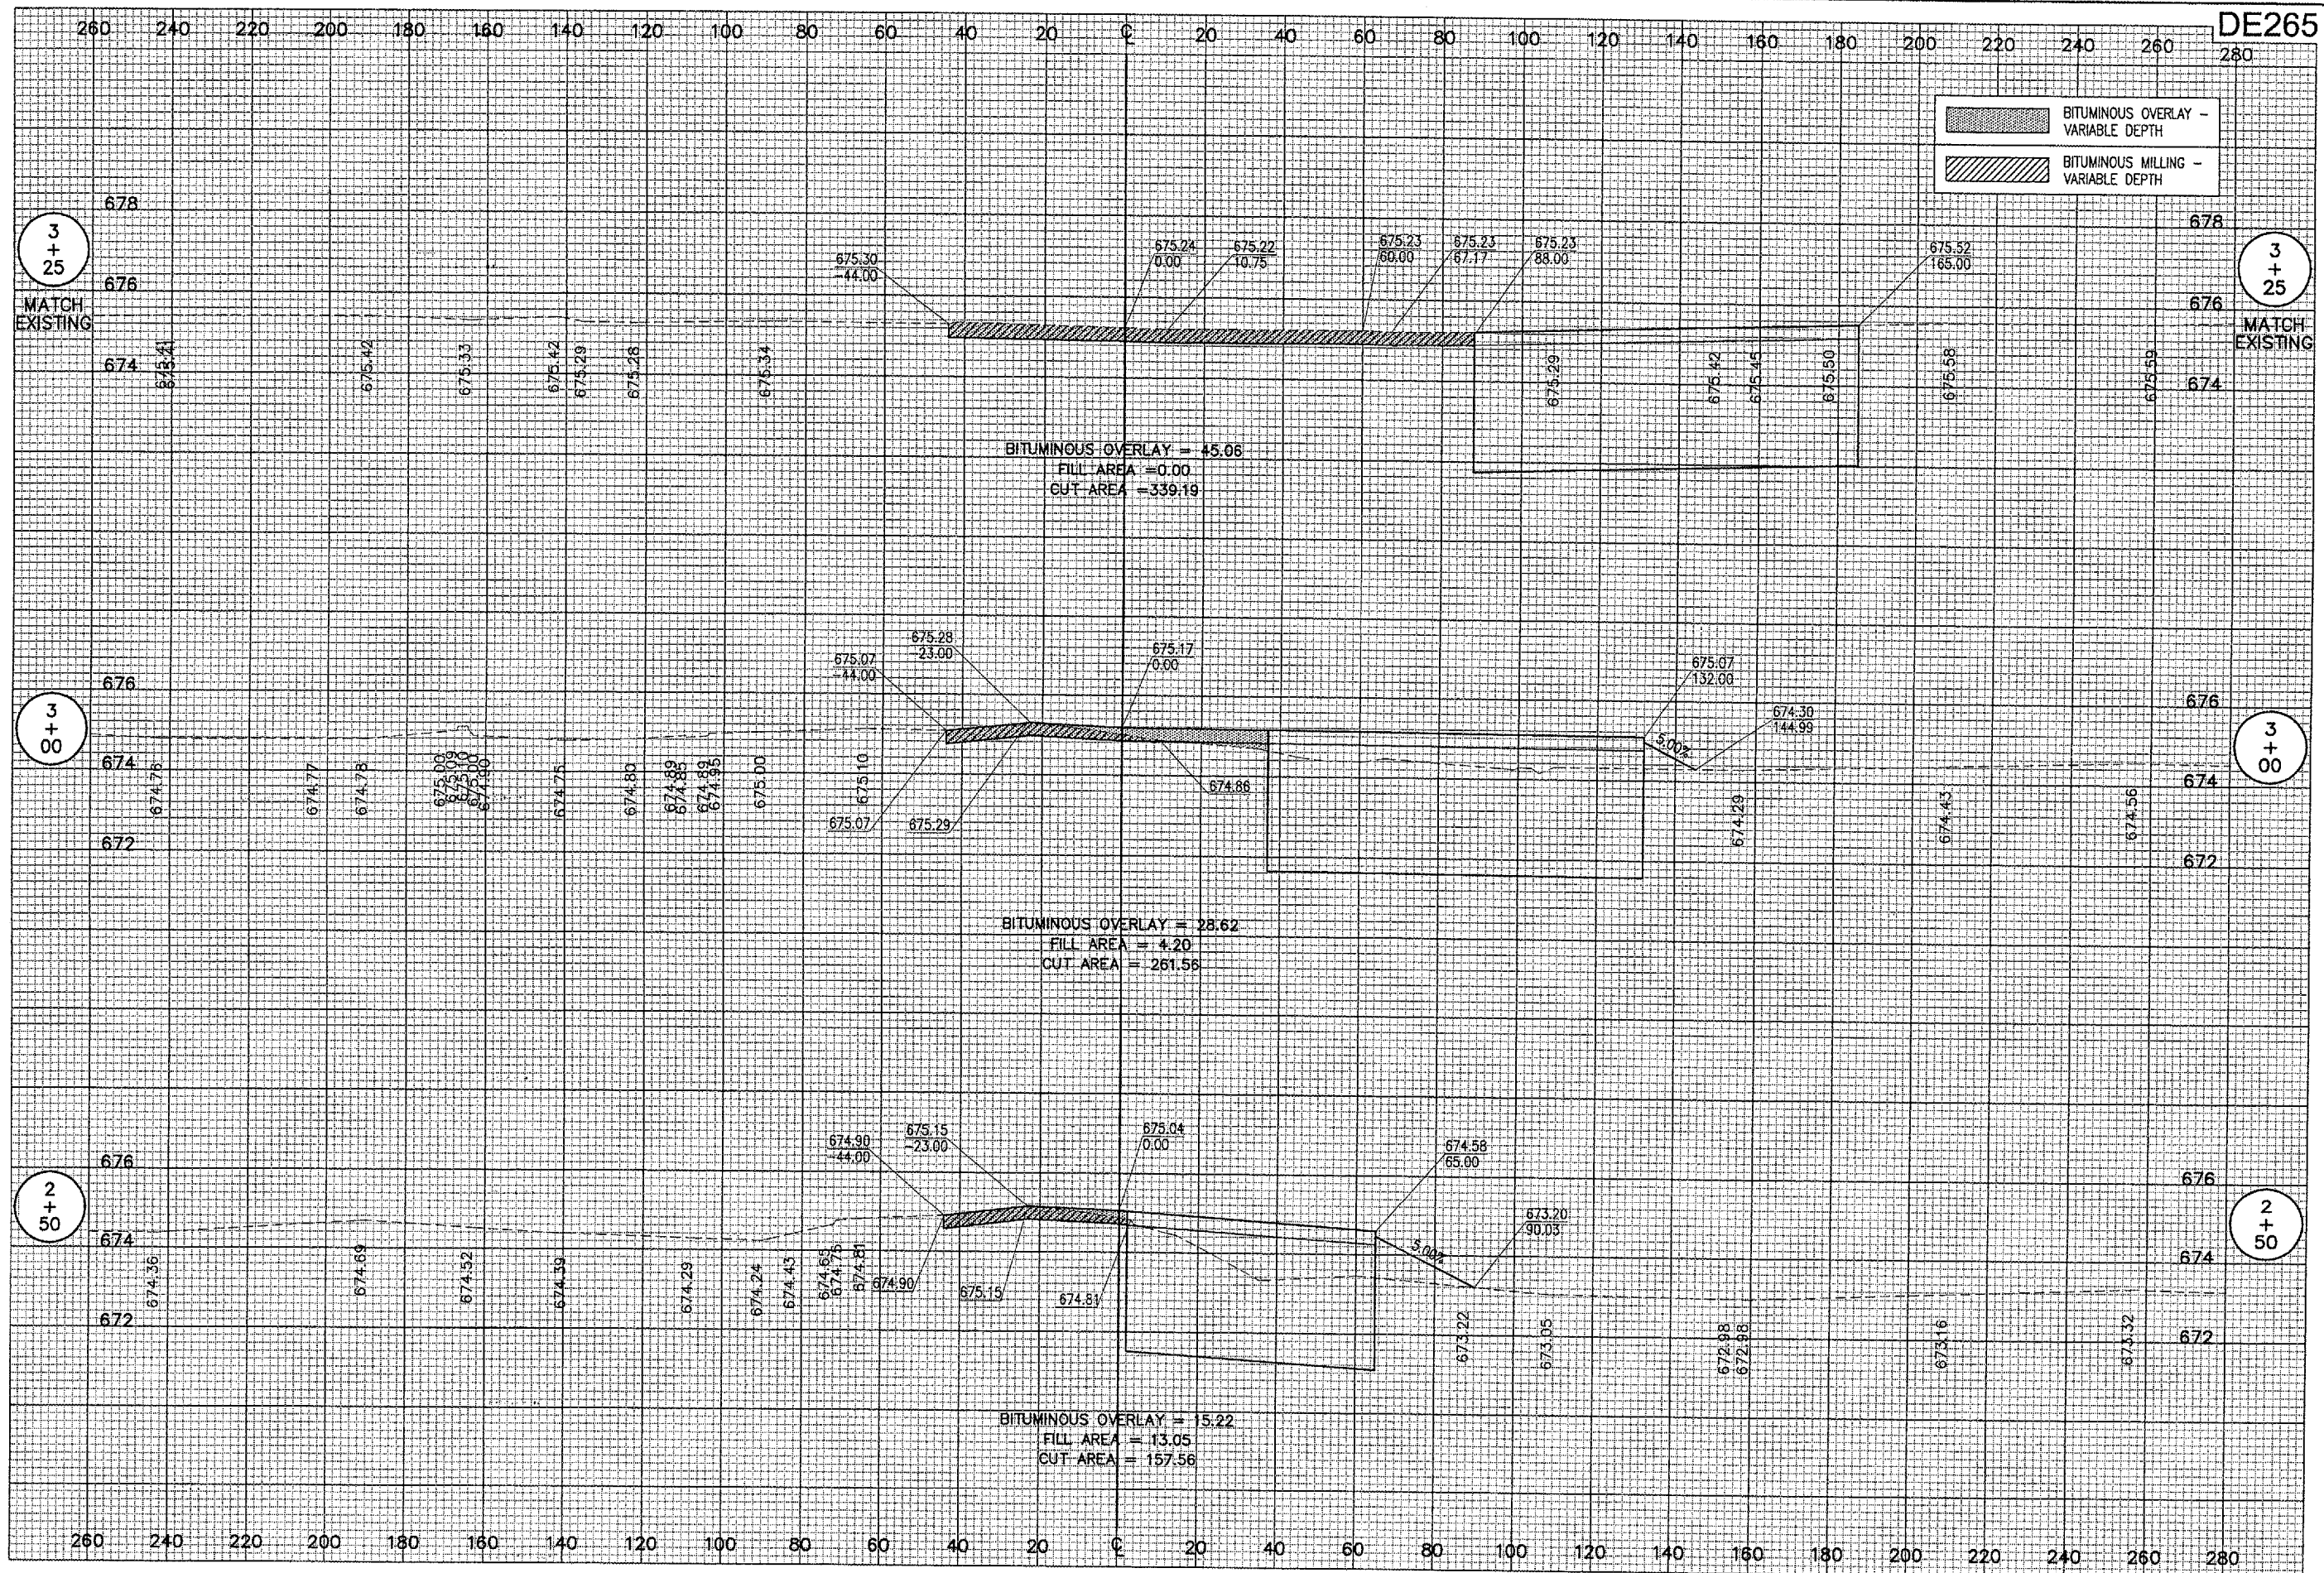

BITUMINOUS OVERLAY - VARIABLE DEPTH
 BITUMINOUS MILLING - VARIABLE DEPTH

DATE	REVISION	BY

DECATUR AIRPORT
 DECATUR, ILLINOIS

HEI Project No. 802-041X10	FILED	11/11/04
Plan No. 326-XS.DWG	CCC	11/11/04
Scale: 1" = 20'H, 1" = 2'V	DRAWN	11/11/04
Date: 11/11/04	REVIEWED	06/07/05

HANSON
 Engineers, Architects, Scientists
 1525 South Sixth Street
 Springfield, Illinois 62703-9886
 Offices Nationwide

TAXIWAY G WIDENING
 PHASE II
 PROPOSED CROSS-SECTIONS
 TAXIWAY "G3"
 STA. 2+50 TO STA. 3+25