


JUN 10, 2005 3:19 PM CCC  
 I:\AIRPORTS\DECATUR\802-04TXD\AIRPORT\SHEETS\CONTRACT-2\18-332-XS.DWG - 377+00 TO 378+50

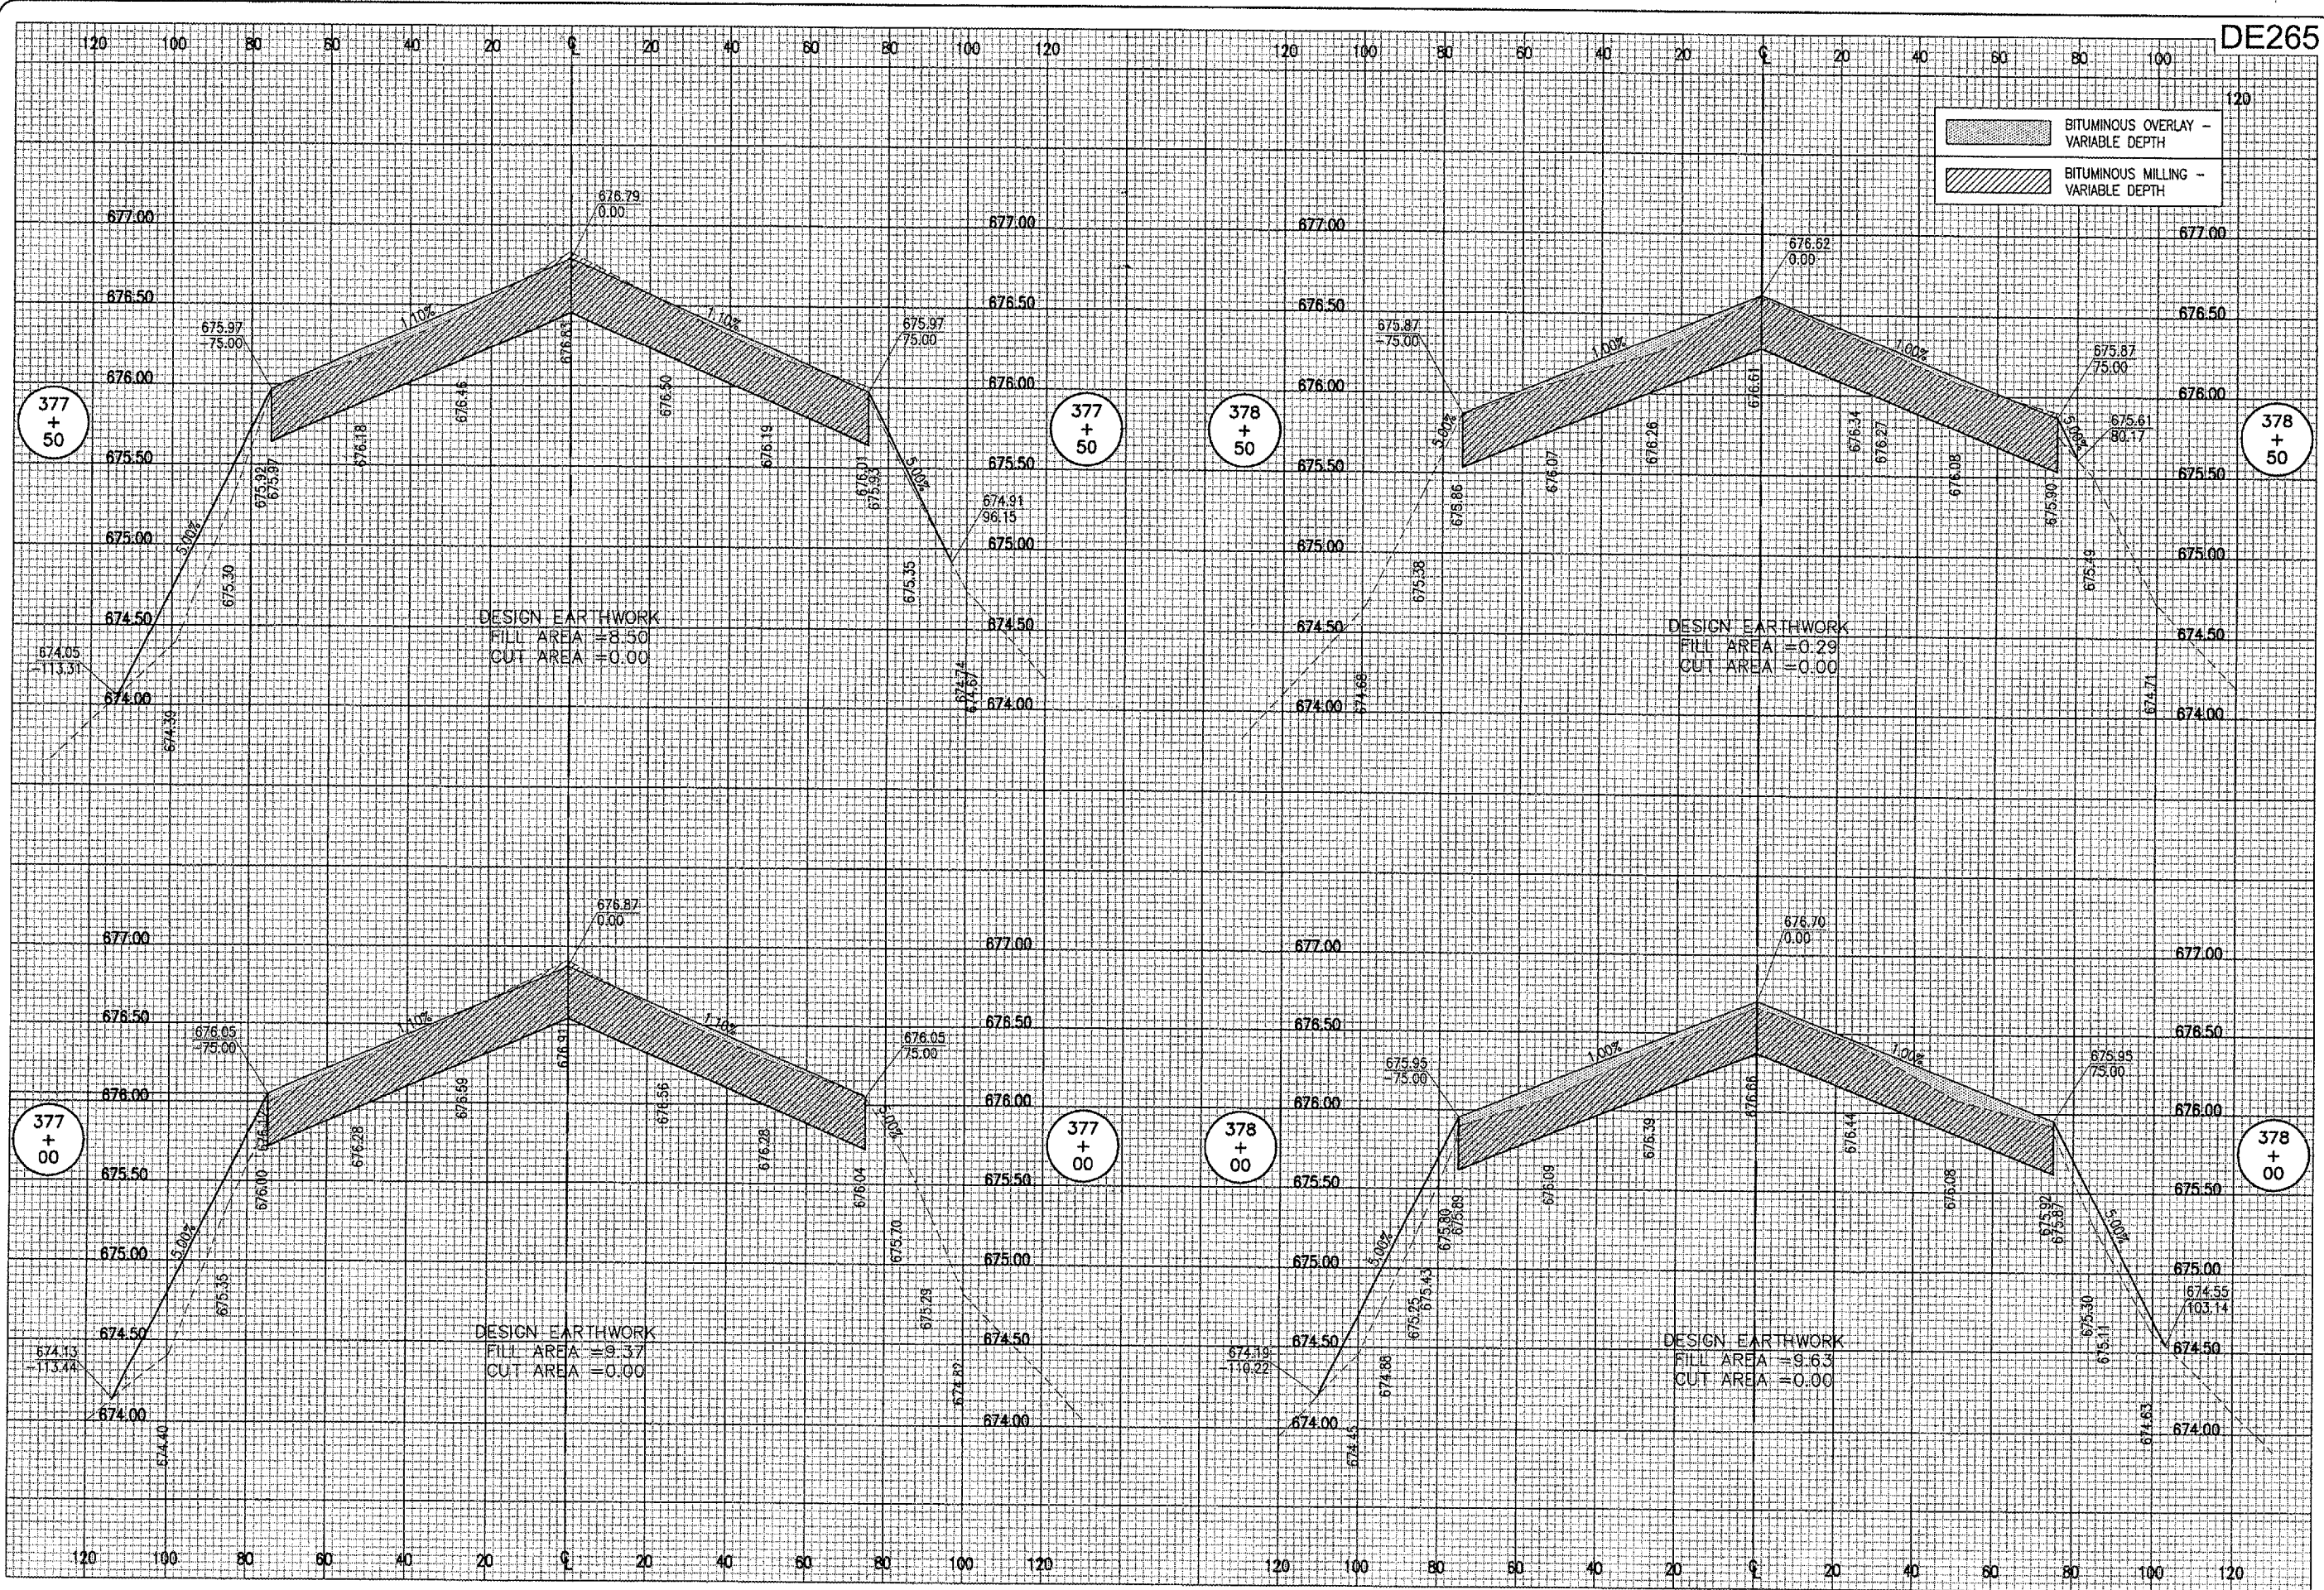

DE265

REVISION	DATE	BY

**DECATUR AIRPORT**  
**DECATUR, ILLINOIS**  
 I.L. PROJ.: DEC-3414  
 A.I.P. PROJ.: 3-17-0033-28

FILE PROJ. NO. 802-04TXD	CCC	01/27/05
FILE PROJ. 332-XS.DWG	CCC	01/27/05
SCALE 1"=50'	CAH	06/07/05
DATE 01/27/05		

**HANSON**  
 Engineers, Architects, Scientists  
 1525 South Sixth Street  
 Springfield, Illinois 62703-2886  
 Offices Nationwide

**TAXIWAY G WIDENING  
 PHASE II**  
 RWY 6-24 RECONSTRUCTION  
 PROPOSED CROSS-SECTIONS  
 STA. 377+00 TO STA. 378+50