


JUN 10, 2005 3:19 PM CCC  
 E:\AIRPORTS\DECATUR\802-04TXD\AIRPORT\SHEETS\CONTRACT-2\8-333-XS.DWG - 379+00 TO 380+50

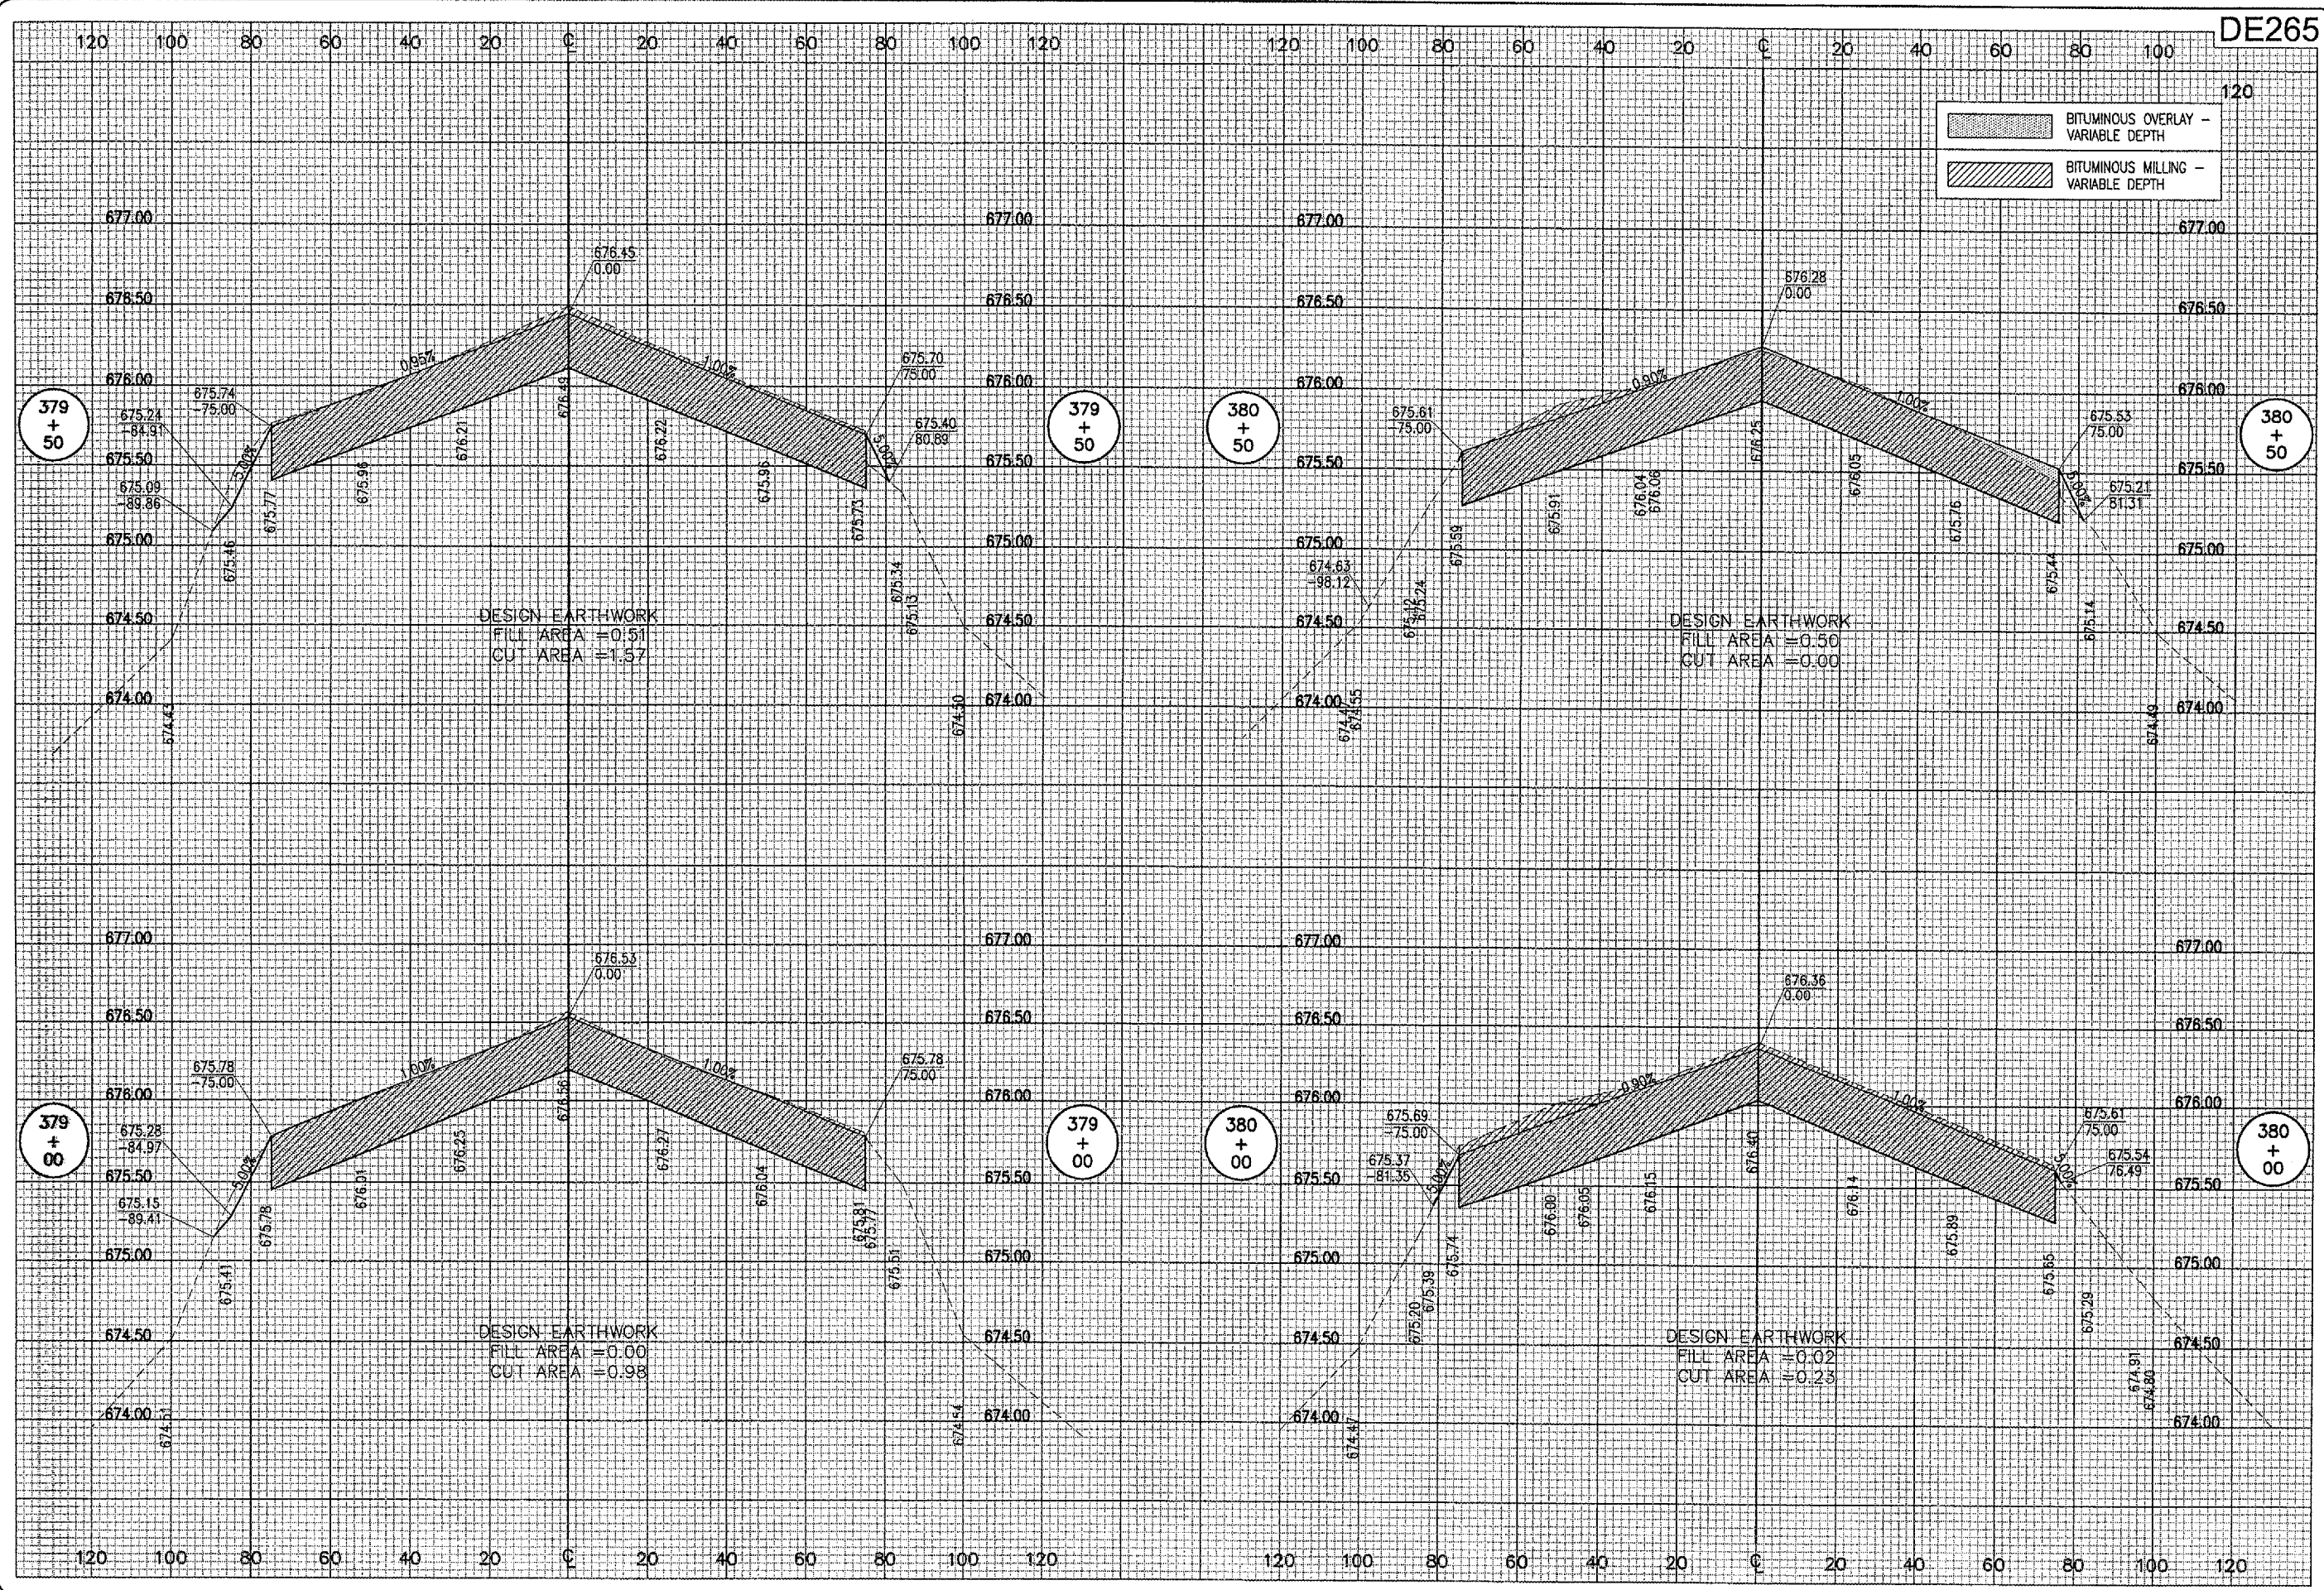

DE265

DATE	REVISION	BY

**DECATUR, ILLINOIS**  
 ILL. PROJ.: DEC-3414 A.I.P. PROJ.: 3-17-0033-28

REVISION	DATE	BY

**HANSON**  
 Engineers, Architects, Subcontractors  
 1525 South Sixth Street  
 Springfield, Illinois 62703-2886  
 Offices Nationwide

TAXIWAY G WIDENING  
 PHASE II  
 RWY 6-24 RECONSTRUCTION  
 PROPOSED CROSS-SECTIONS  
 STA. 379+00 TO STA. 380+50