


JUN 10, 2005 3:19 PM CCC
 I:\AIRPORTS\DECATUR\802-041X\AIRPORT\SHEETS\CONTRACT-2\F-335-XS.DWG - 383+00 TO 384+00

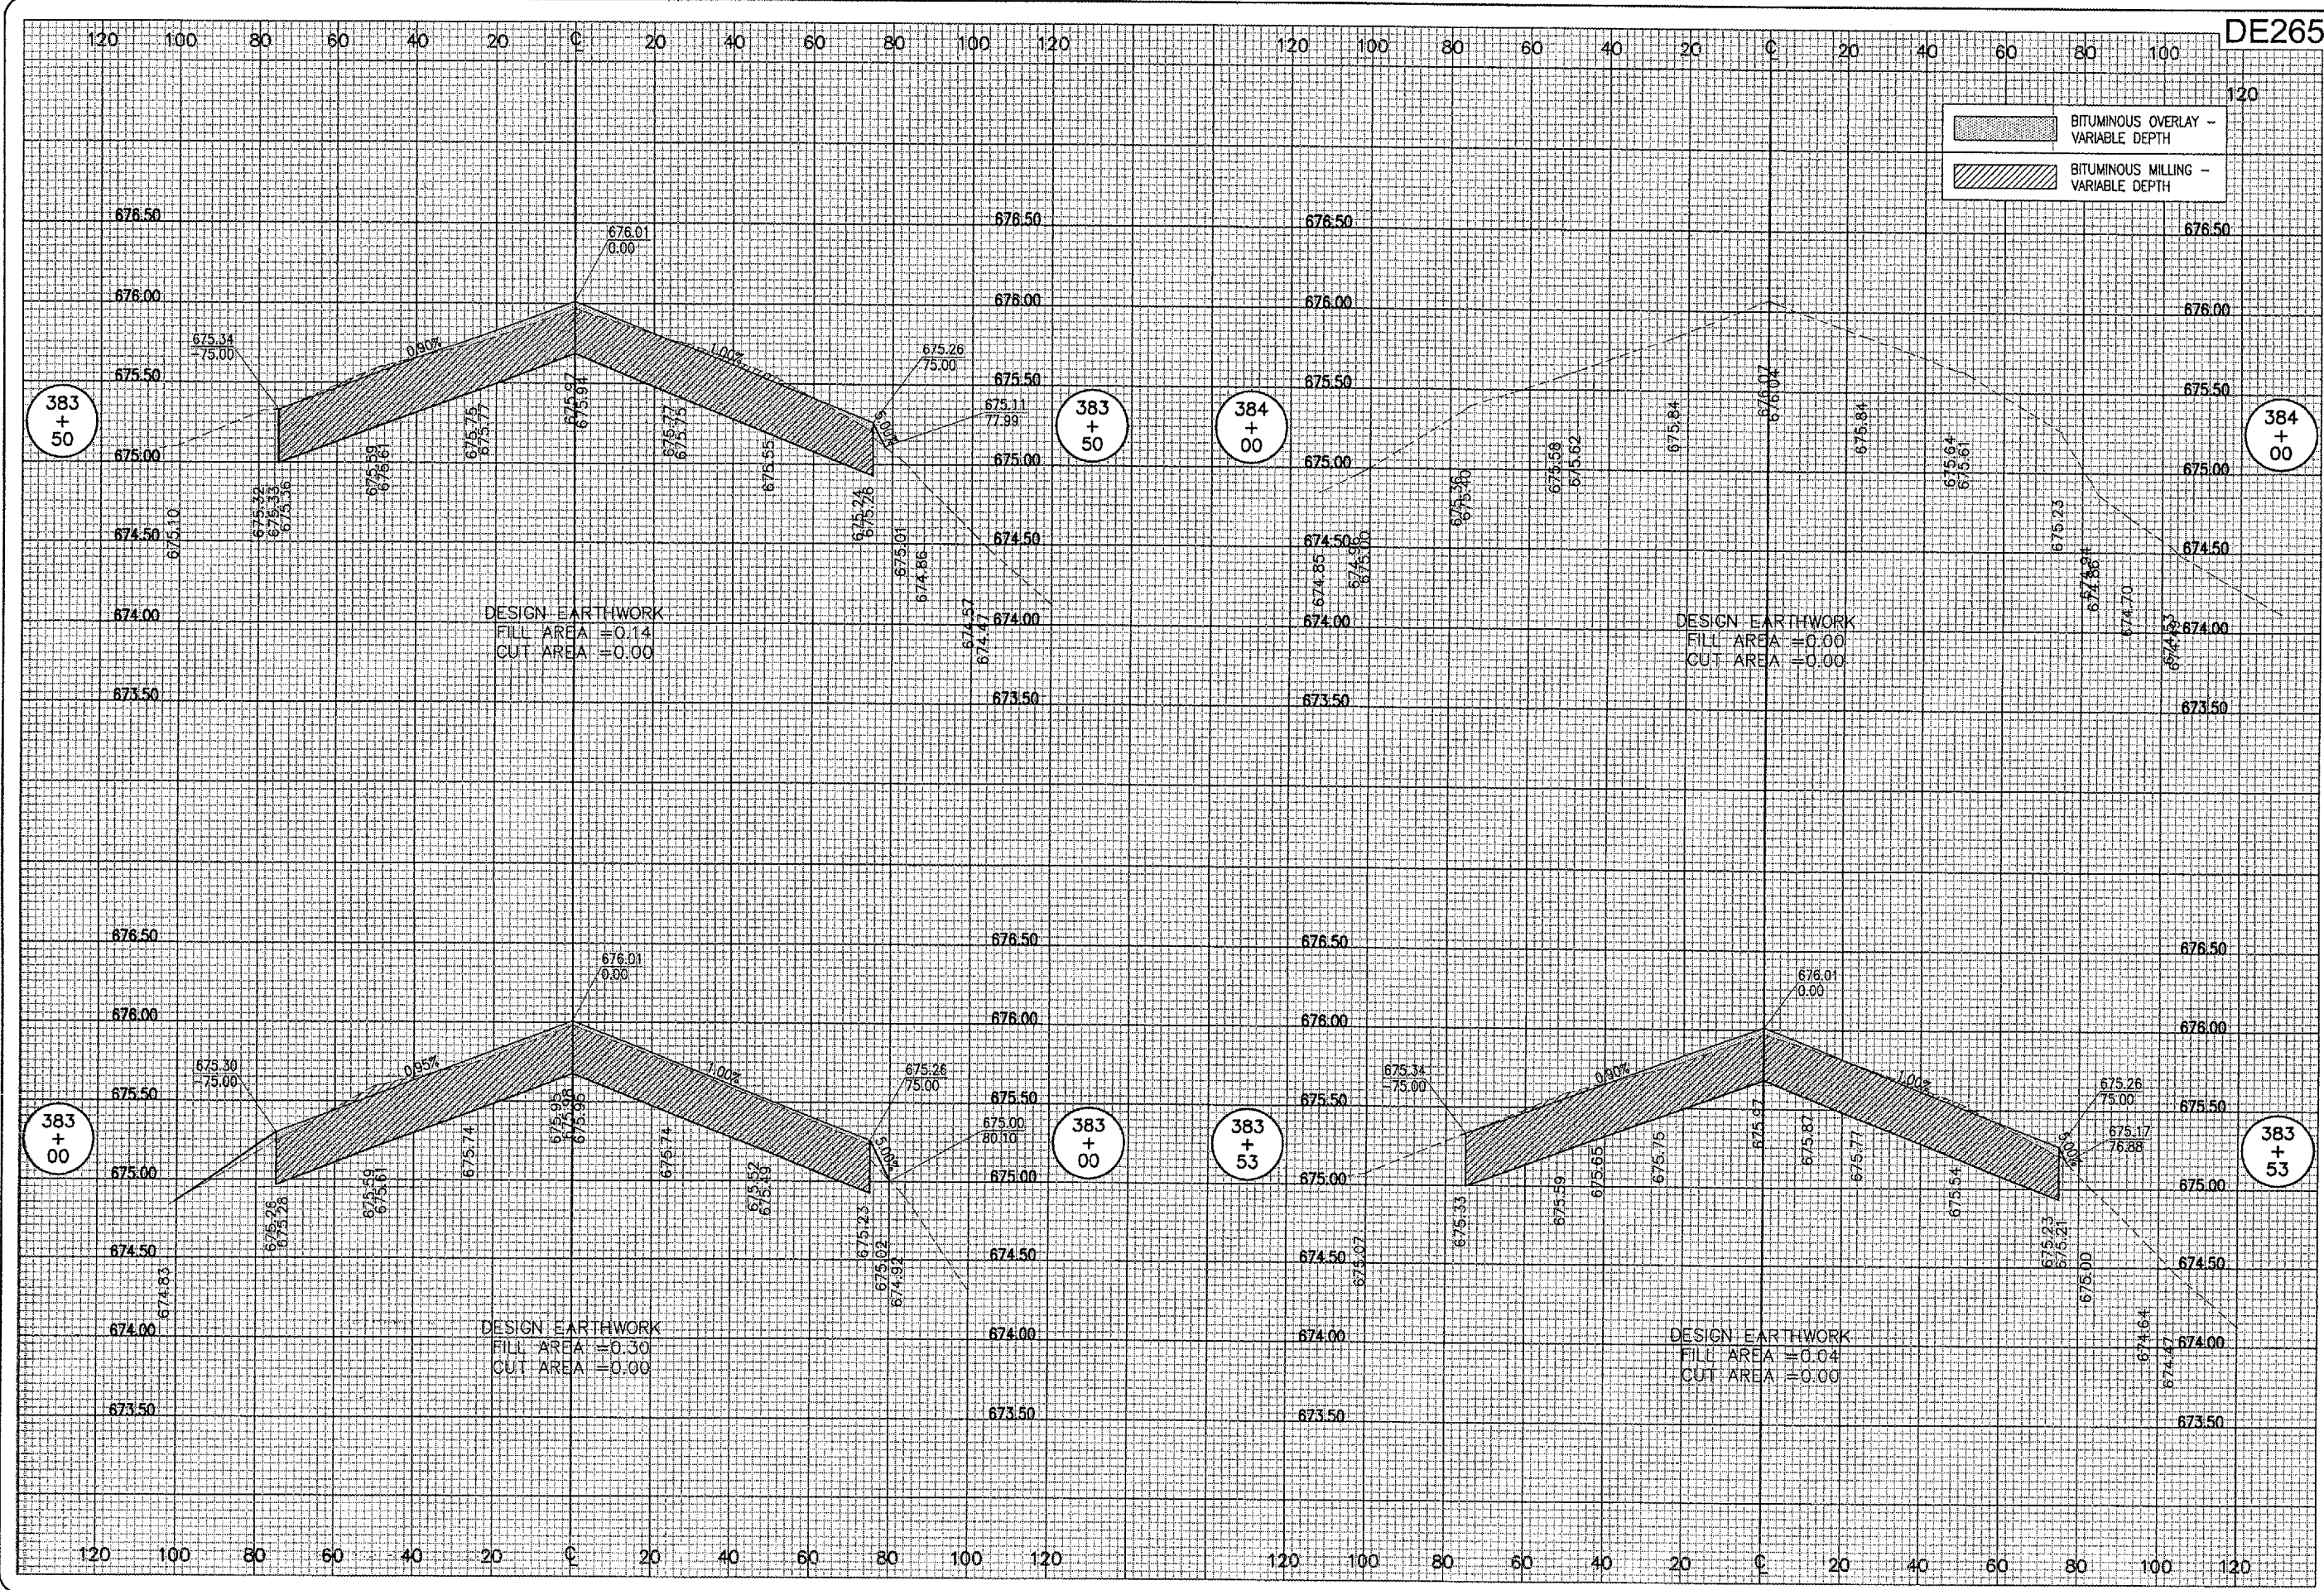

BITUMINOUS OVERLAY - VARIABLE DEPTH
 BITUMINOUS MILLING - VARIABLE DEPTH

DESIGN EARTHWORK
 FILL AREA = 0.14
 CUT AREA = 0.00

DESIGN EARTHWORK
 FILL AREA = 0.00
 CUT AREA = 0.00

DESIGN EARTHWORK
 FILL AREA = 0.30
 CUT AREA = 0.00

DESIGN EARTHWORK
 FILL AREA = 0.04
 CUT AREA = 0.00

DE265

BY	
REVISION	
DATE	

HANSON
 DECATUR, ILLINOIS
 I.L. PROJ.: DEC-3414 A.I.P. PROJ.: 3-17-0033-28

H.I. Project No. 802-041X File No. 335-XS.DWG Scale 1"=50' Date 01/27/05	LAYOUT DRAWN REVIEWED	CCC CCC CAH	01/27/05 01/27/05 06/07/05
---	-----------------------------	-------------------	----------------------------------

HANSON
 Engineers, Architects, Scientists
 1525 South State Street
 Springfield, Illinois 62703-2888
 Offices Nationwide

TAXIWAY G WIDENING
 PHASE II
 RWY 6-24 RECONSTRUCTION
 PROPOSED CROSS-SECTIONS
 STA. 383+00 TO STA. 384+00