

QUANTITIES - (THIS SHEET)



ITEM No.	DESCRIPTION	UNIT	QUANTITY	AS BUILT QUANTITY
AR125452	TAXI GUIDANCE SIGN, 12 CHARACTER	EACH	1	
AR125470	MODIFY EXISTING SIGN PANEL	EACH	10	
AR125904	REMOVE TAXI GUIDANCE SIGN	EACH	1	

NOTE

- FOR SIGNS NOTED TO BE MODIFIED, THE CONTRACTOR WILL ORDER THE INDIVIDUAL PANELS OR FULL PANELS, WHICH EVER IS REQUIRED, TO INSTALL INTO THE SIGN TO HAVE THE FACE OF THE SIGN READ AS STATED FOR THE PROPOSED SIDE A AND SIDE B IN THE GUIDANCE SIGN DATA TABLE.
- THE EXISTING SIGNS TO BE MODIFIED ARE EITHER STANDARD SIGN COMPANY OR AIRFIELD GUIDANCE SIGN (AGM). THE DATA TABLE DENOTES THE MANUFACTURE.
- THE STANDARD SIGN COMPANY SIGNS HAVE INDIVIDUAL SIGN PANEL CHARACTERS AND CAN BE ORDERED SEPARATELY AND INSTALLED.
- SIGN NUMBER 55, 56, AND 57 ARE AIRFIELD GUIDANCE SIGN (AGM) SIGNS. ON THESE SIGNS, THE ENTIRE MESSAGE PER FACE WILL REQUIRE CHANGING.
- REMOVED SIGNS, TRANSFORMERS, AND SIGN PANELS WILL BE TURNED OVER TO THE AIRPORT DIRECTOR. PROVIDING THE DIRECTOR DOES NOT WANT THE SALVAGED MATERIALS, THE CONTRACTOR WILL DISPOSE OF THE MATERIALS.
- ALL DISTURBED AREAS, AS A RESULT OF THE REMOVALS, WILL BE REGRADED, HOLES FILLED WITH TOP SOIL MATERIAL, SMOOTH GRADED, SEEDED AND FERTILIZED ACCORDING TO SPECIFICATION ITEM: AR901510.
- PAYMENT FOR THESE ITEMS OF WORK WILL BE AS FOLLOWS:  
 AR125452 "TAXI GUIDANCE SIGN, 12 CHARACTER" \_\_\_\_\_ PER EACH.  
 AR125470 "MODIFY EXISTING SIGN PANEL" \_\_\_\_\_ PER EACH.  
 AR125904 "REMOVE TAXI GUIDANCE SIGN" \_\_\_\_\_ PER EACH.

GUIDANCE SIGN LEGEND

- A** LOCATION SIGN - YELLOW ON BLACK, L-858L
- 18-36** MANDATORY SIGN - WHITE ON RED, L-858R
- ← A →** DESTINATION AND DIRECTION SIGN - BLACK ON YELLOW
- STANDARD A - OLD STANDARD SIGN WITH PANEL SECTIONS
- STANDARD B - NEW STANDARD LUMACURVE SIGN
- ⑦ GUIDANCE SIGN DATA LISTING

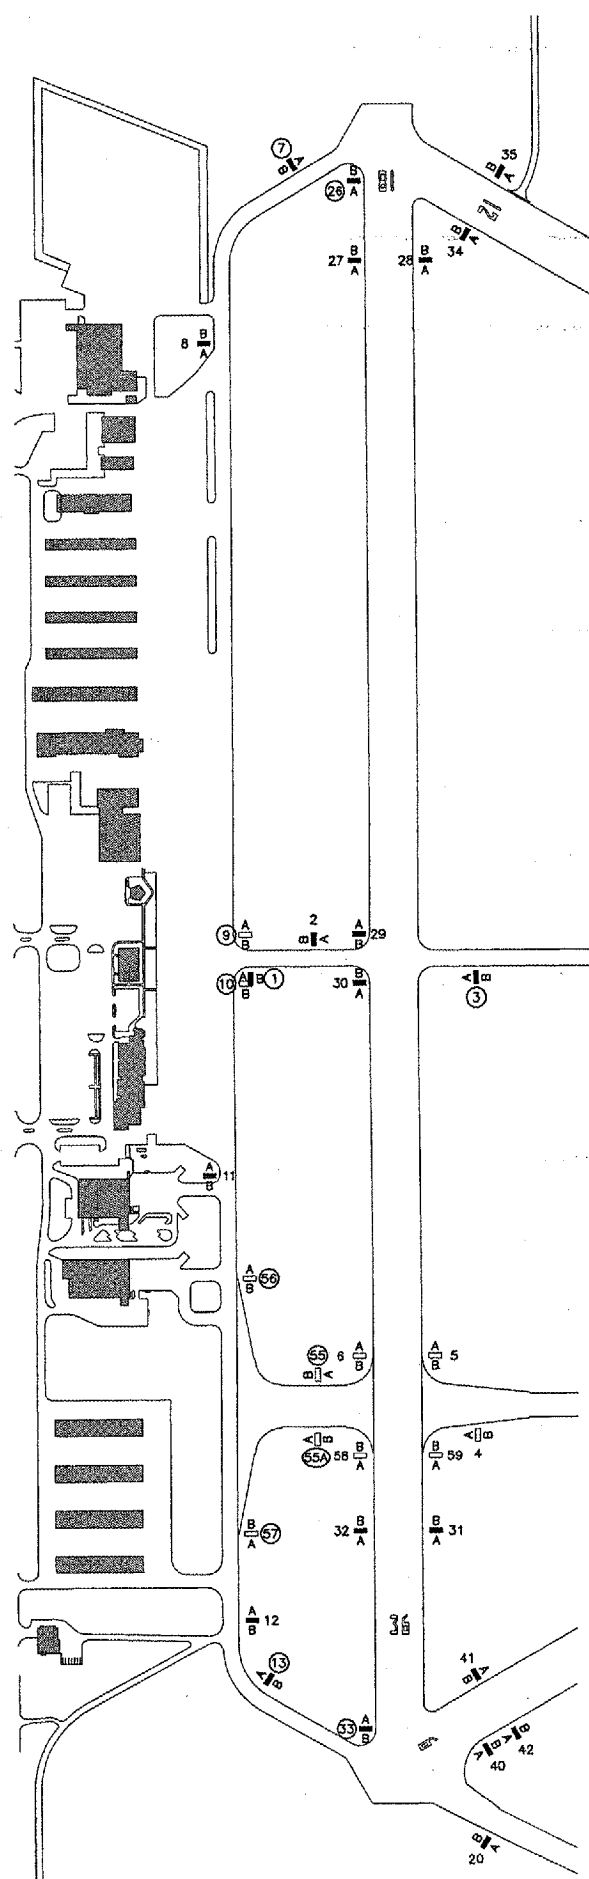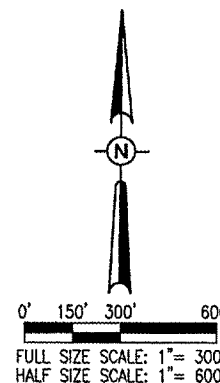

GUIDANCE SIGN DATA

SIGN/TAG NUMBER	SIDE A		SIDE B		EXISTING CHARACTERS	LETTER SIZE	MANUFACTURE TYPE	COMMENTS
	EXISTING	PROPOSED	EXISTING	PROPOSED				
①	G →		← C B →	← A →	-	12"	STANDARD A	TO BE MODIFIED
③	24-30 ↑	⊘	A 36-18	36-18	-	12"	STANDARD B	TO BE MODIFIED
⑦	B	A	B 12-30 7 18-36 7	A 12-30 7 18-36 7	-	12"	STANDARD B	TO BE MODIFIED
⑨	← A B C ↑	← A A A ↑	B	A	-	12"	STANDARD	TO BE MODIFIED
⑩	C	A	C B ↑ A →	A ↑ A A →	-	12"	STANDARD	TO BE MODIFIED
⑬	C 18-36 7 24-6	A 18-36 7 24-6	C	A	12	12"	STANDARD B	TO BE REMOVED; NEW BASE AND SIGN INSTALLED
⑯	D	⊘	A 7		-	12"		TO BE REMOVED; SHOWN & COUNTED ON SHEET 96
⑰	D	⊘	D 12-30	12-30	-	12"	STANDARD B	TO BE MODIFIED
⑳	↙ C	↙ A	18	NO CHANGE	-	12"	STANDARD A	TO BE MODIFIED
㉓	C ↘	A ↘	36	NO CHANGE	-	12"	STANDARD A	TO BE MODIFIED
㉖	D →		BLANK		-	12"	STANDARD A	TO BE REMOVED; SHOWN & COUNTED ON SHEET 96
㉗	← D		BLANK		-	12"	STANDARD A	TO BE REMOVED; SHOWN & COUNTED ON SHEET 96
㉙	G ← C →	BLANK	G 18-36	NO CHANGE	-	12"	AGM	TO BE MODIFIED
㉙A	BLANK	BLANK	← C G C →	← A G A →	-	12"	AGM	TO BE MODIFIED
㉚	← G C	← G A	C APRON ↑	APRON ↑	-	12"	AGM	TO BE MODIFIED
㉛	C G →	A G →	C 36-6 ↑	36-6 ↑	-	12"	AGM	TO BE MODIFIED

 <b>HANSON</b> <small>Engineers, Architects, Scientists                  1526 South Sixth Street                  Springfield, Illinois 62703-2886                  Offices Nationwide</small>	<b>TAXIWAY G WIDENING                  PHASE II</b> PROPOSED GUIDANCE SIGN MODIFICATIONS & SIGN DATA	<b>110</b> <small>110 of 110 sheets</small>	I.L. PROJ.: DEC-3414 A.I.P. PROJ.: J-17-0033-28	DECATUR, ILLINOIS  DECATUR AIRPORT DECATUR, ILLINOIS
HB Project No. 802-04TYD File Name: R-123CON.DWG Scale: 1"=300' Date: 05/31/05	LAYOUT: CCC 05/31/05 DRAWN: CCC 05/31/05 REVIEWED: WJM 06/07/05			REVISION DATE