
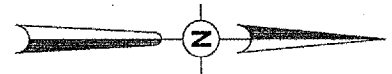
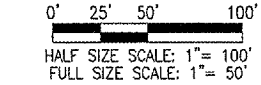


07/13/2005, 02:28 PM Bck

I:\Airports\MtSterling\BIB-05TXX\Airport\Sheets\R-102-CON.dgn

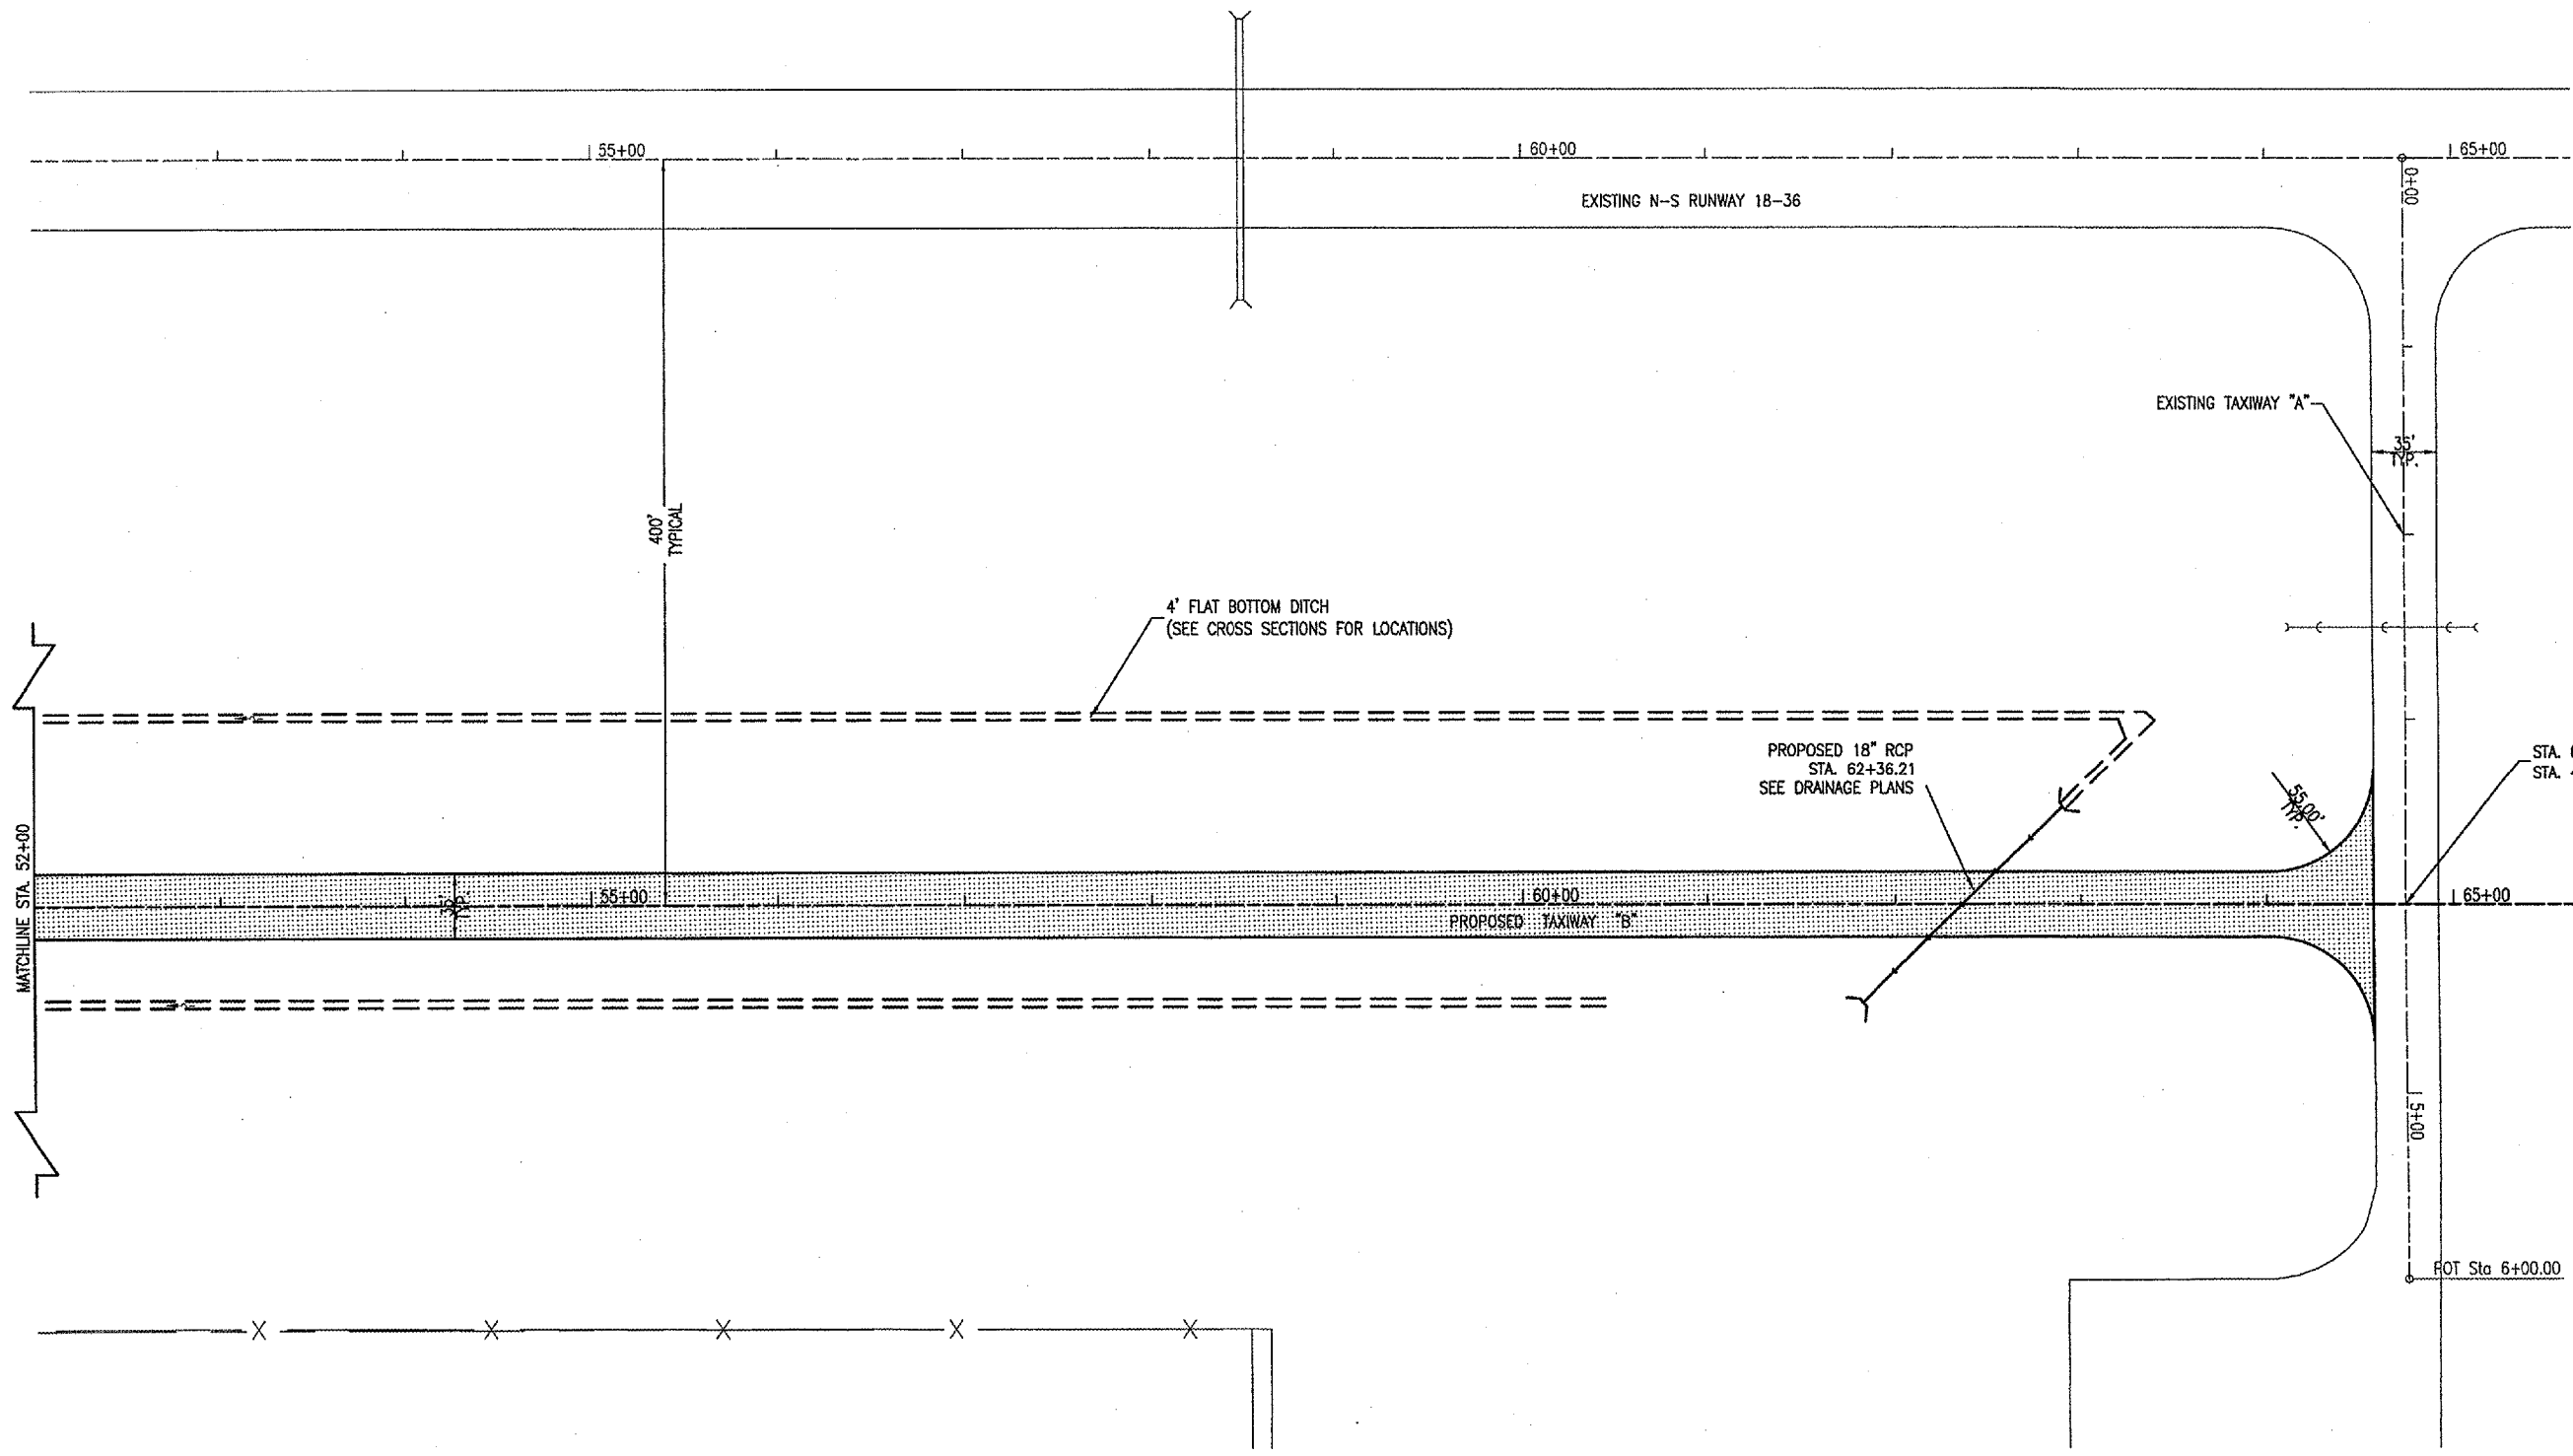

LEGEND

	EXISTING IMPROVEMENTS
	PROPOSED IMPROVEMENTS

REVISION	DATE	BY

MT. STERLING MUNICIPAL AIRPORT
 MT. STERLING, ILLINOIS
 ILL. PROJ.: 163-3431 A.I.P. PROJ.: 3-17-04-17-B6

HEI Project No. B18-05TXX	
File Name: R-131DRN	
Scale: 1"=50'	
Date: 04/28/05	
LAYOUT	JEO 03/14/05
DRAWN	JEO 03/21/05
REVIEWED	CHH 05/17/05

HANSON
 Hanson Professional Services Inc.
 1525 South Sixth Street
 Springfield, Illinois 62703-2885
 Offices Nationwide

PARALLEL TAXIWAY
 TAXIWAY "B"
 PROPOSED
 CONSTRUCTION PLAN
 STA. 52+00 TO STA. 65+00