
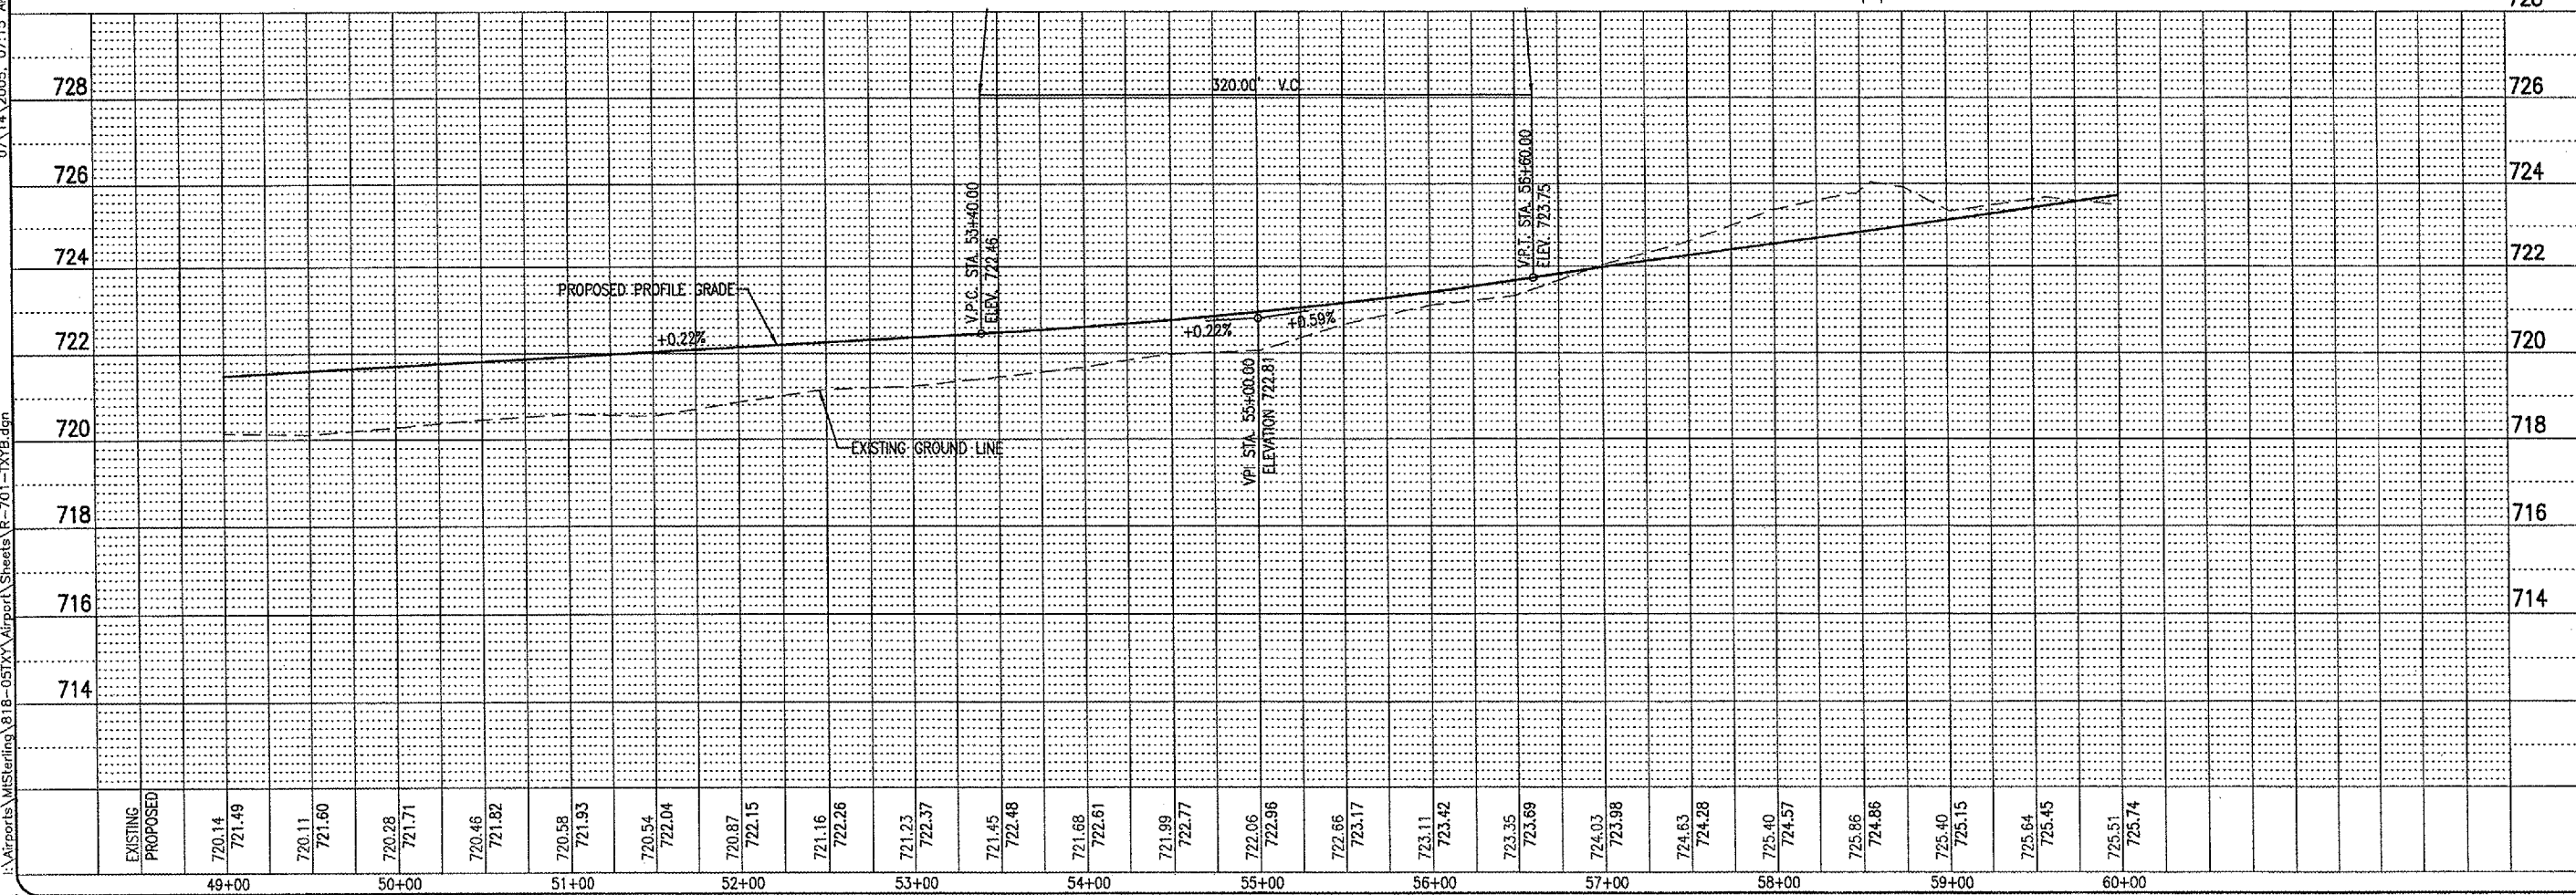
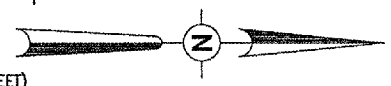
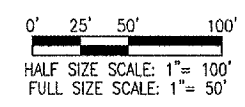


I:\Airports\MtSterling\818-05TX\Airport\Sheets\R-701-TXVB.dgn 07/14/2005, 07:15 AM Bek

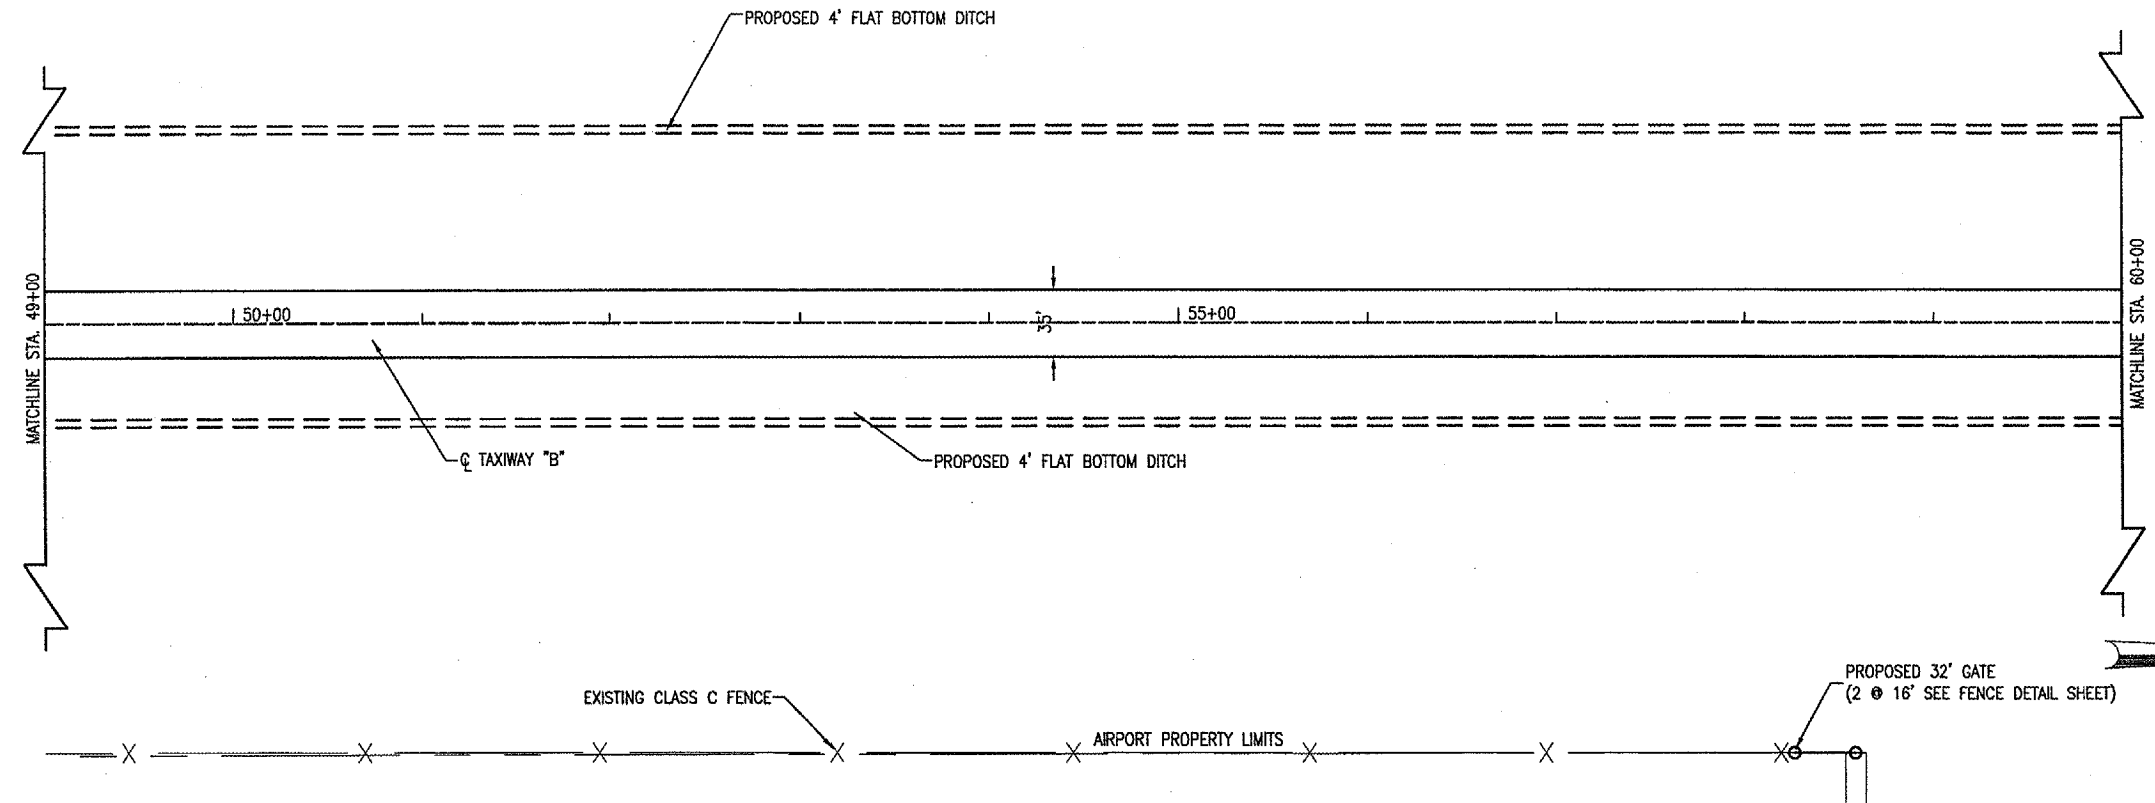

DATE		REVISION	BY
DATE		REVISION	BY
DATE		REVISION	BY

MT. STERLING MUNICIPAL AIRPORT

MT. STERLING, ILLINOIS

A.I.P. PROJ.: 163-3431 A.I.P. PROJ.: 3-17-0147-B6

IL PROJ.: 163-3431

HEL Project No. 818-05TX
 Elevation R-701-TXVB.dgn
 Scale SCALE
 Date 07/14/2005, 07:15 AM

LAYOUT	JEO	03/14/05
DRAWN	JMB	03/21/05
REVIEWED	CAH	05/17/05

HANSON
 Hanson Professional Services Inc.
 1525 South Sixth Street
 Springfield, Illinois 62703-2886
 Offices Nationwide

PARALLEL TAXIWAY
 TAXIWAY "B"

PROPOSED
 PLAN & PROFILE
 STA. 49+00 TO STA. 60+00

11
 11 of 57 sheets