





I:\Airports\MtSterling\818-05TAXY\Airport\Sheets\R-701-TXYB.dgn 07/14/2005, 07:26 AM Bak

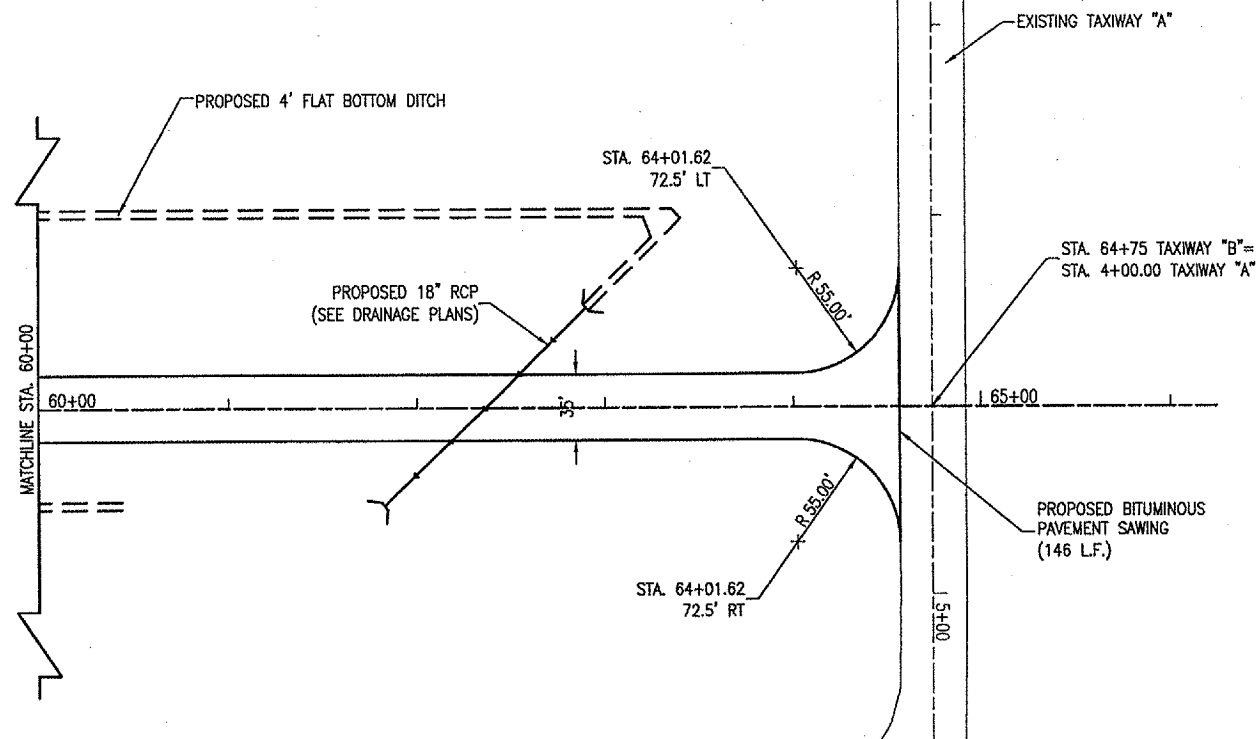

**PAVEMENT SAWING**

THE PROPOSED BITUMINOUS PAVEMENT SAWING REQUIRED ON THIS PROJECT SHALL BE PAID FOR UNDER ITEM AR401665 "BITUMINOUS PAVEMENT SAWING" PER LINEAR FOOT.

THE RESIDENT ENGINEER WILL MARK THE PAVEMENTS TO BE SAWED. PAVEMENT AND RUBBLE GENERATED FROM THE SAWING SHALL BE REMOVED FROM AIRPORT PROPERTY BY THE CONTRACTOR AT NO ADDITIONAL COST.

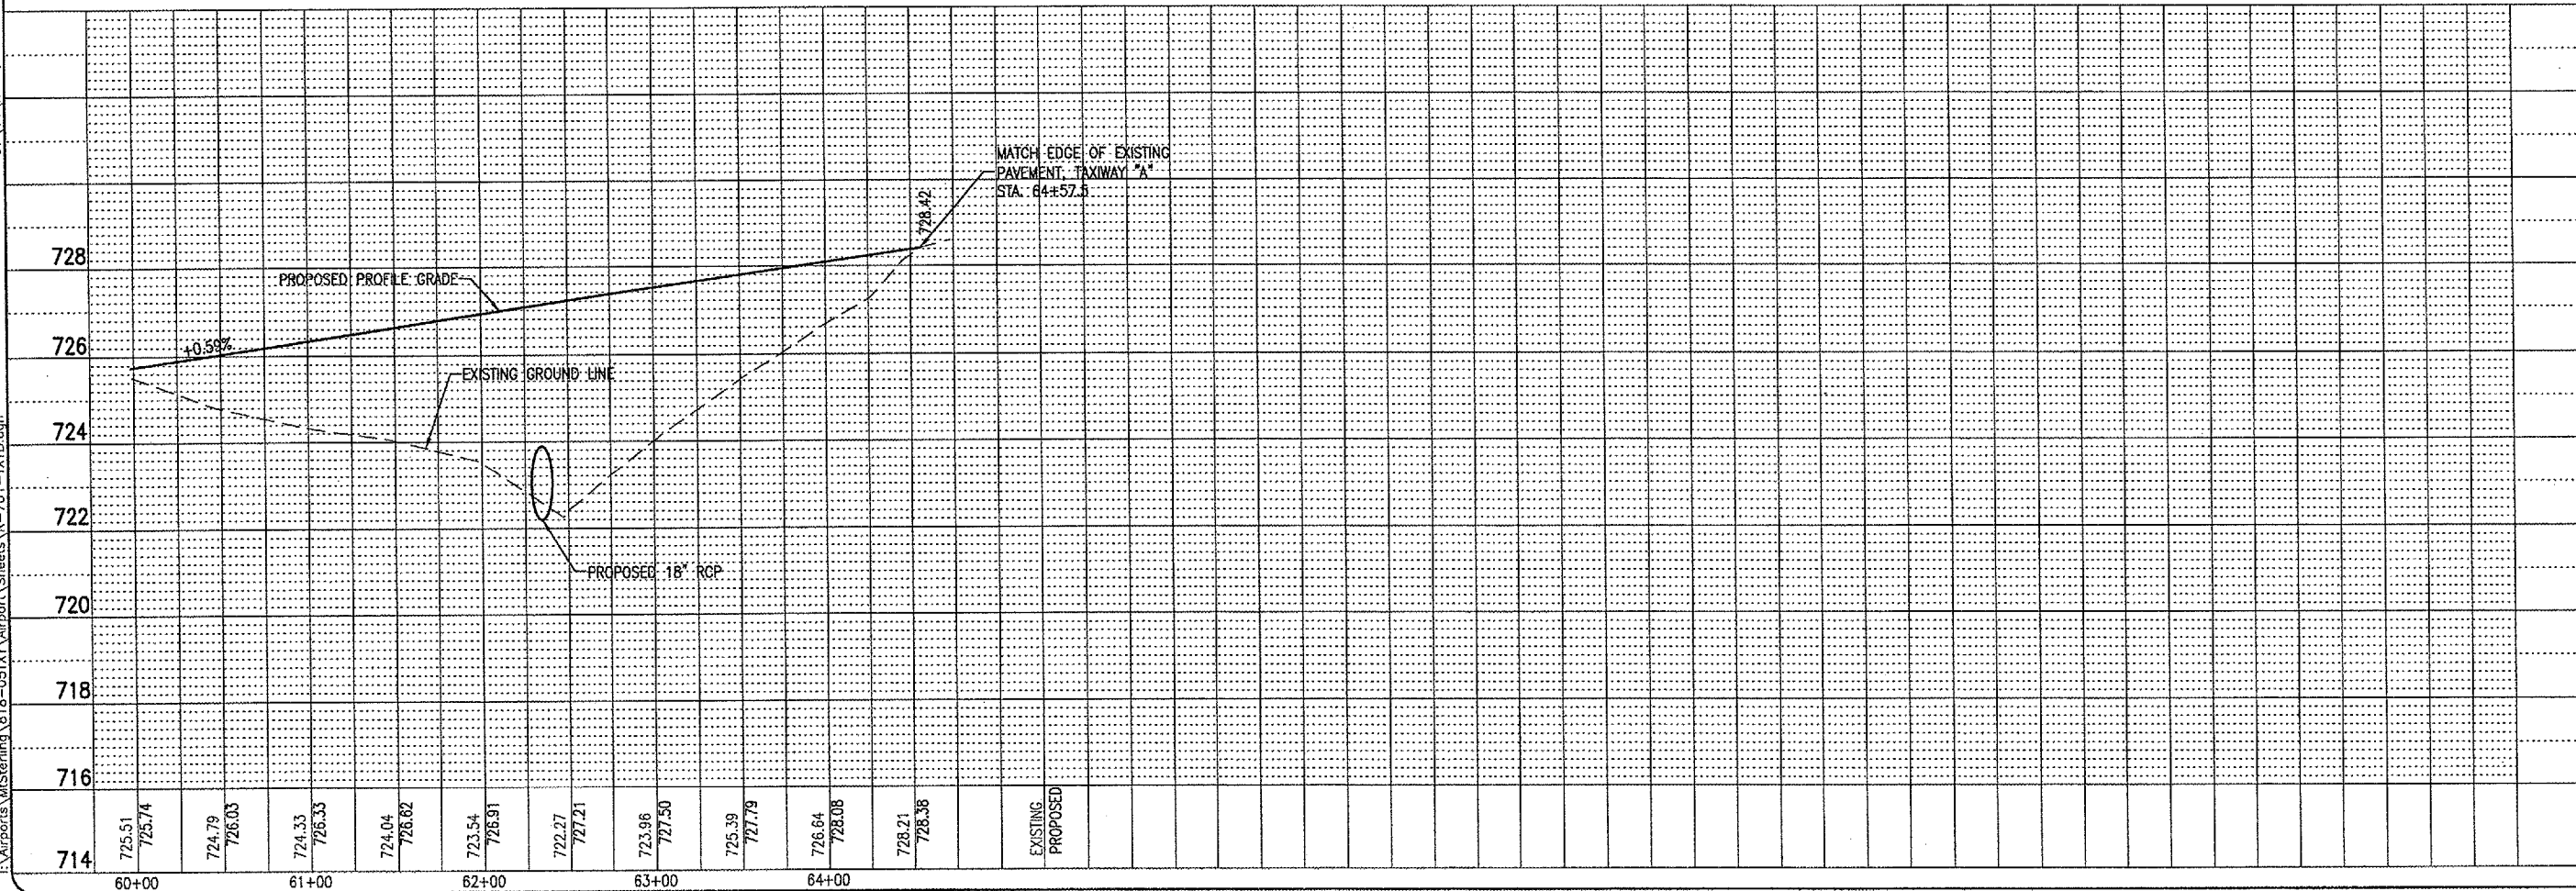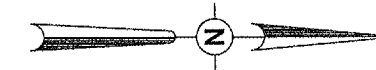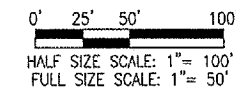

REVISION	DATE	BY

MT. STERLING MUNICIPAL AIRPORT  
 MT. STERLING, ILLINOIS  
 I.L. PROJ.: 183-3431 A.I.P. PROJ.: 3-17-0147-B6

FILE PROJECT No. 818-05TAX	DATE 07/14/2005, 07:26 AM
FILENAME R-701-TXYB.dgn	LAYOUT JEO 03/14/05
SCALE	DRAWN JMB 03/21/05
DATE	REVIEWED CAH 05/17/05

**HANSON**  
 Hanson Professional Services, Inc.  
 1525 South Sixth Street  
 Springfield, Illinois 62703-2886  
 Offices Nationwide

PARALLEL TAXIWAY "B"  
 PROPOSED PLAN & PROFILE  
 STA. 60+00 TO STA. 65+00