



07/14/2005, 08:33 AM Bak

I:\Airports\MtSterling\B18-05TXX\Airport\Sheets\R-108-STAK.dgn

MS002

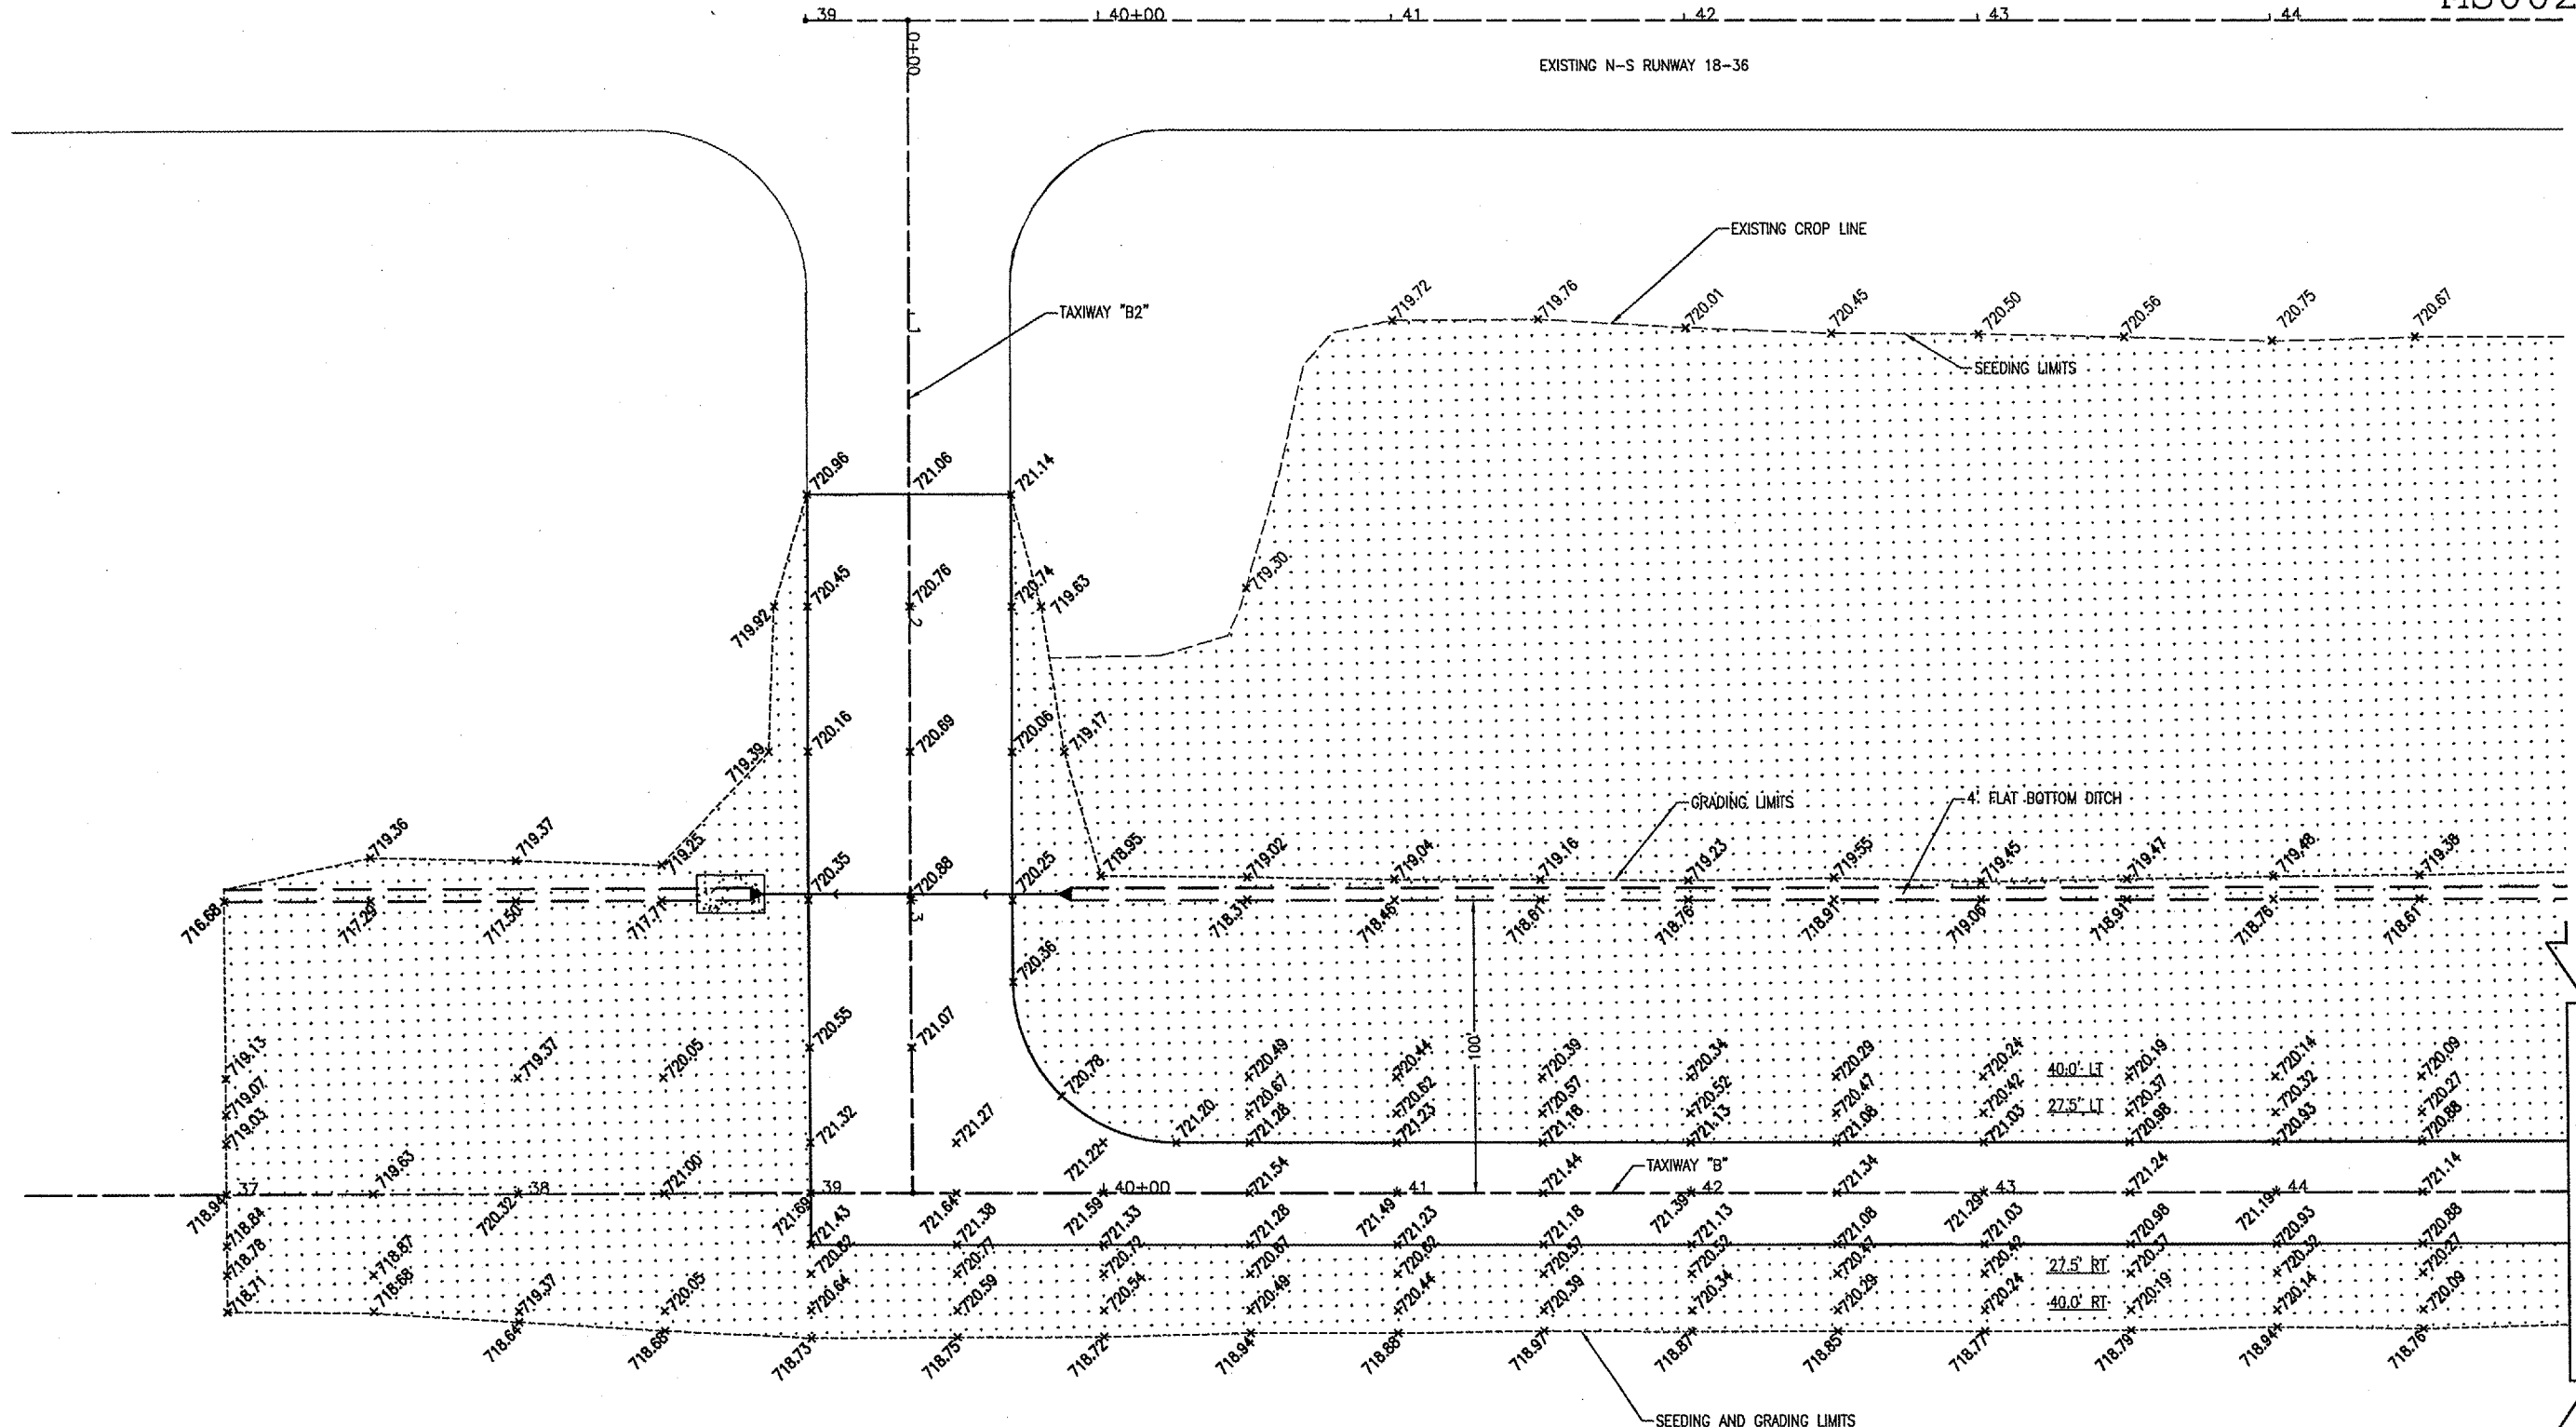

- LEGEND**
- EXISTING IMPROVEMENTS
 - PROPOSED IMPROVEMENTS
 - PROPOSED RIPRAP
 - PROPOSED GRADING AND SEEDING LIMITS
 - PROPOSED GRADE
 - EXISTING GRADE

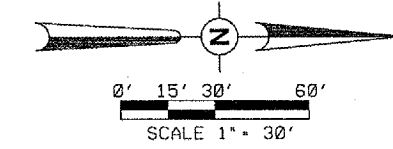

REVISION	DATE	BY

MT. STERLING MUNICIPAL AIRPORT
 MT. STERLING, ILLINOIS
 A.I.P. PROJ.: 163-3431

JEL Project No. B18-05TXX	07/14/2005, 08:33 AM
Filename: R-108-STAK.dgn	
Scale	
Date	
LAYOUT	JEO 03/14/05
DRAWN	JEO 03/21/05
REVIEWED	CAH 05/17/05

HANSON
 Hanson Professional Services, Inc.
 1525 South Sixth Street
 Springfield, Illinois 62703-2886
 Offices Nationwide

PARALLEL TAXIWAY
 TAXIWAY "B"
 PROPOSED
 STAKING PLAN
 STA. 37+00 TO STA. 45+00