



EXISTING N-S RUNWAY 18-36

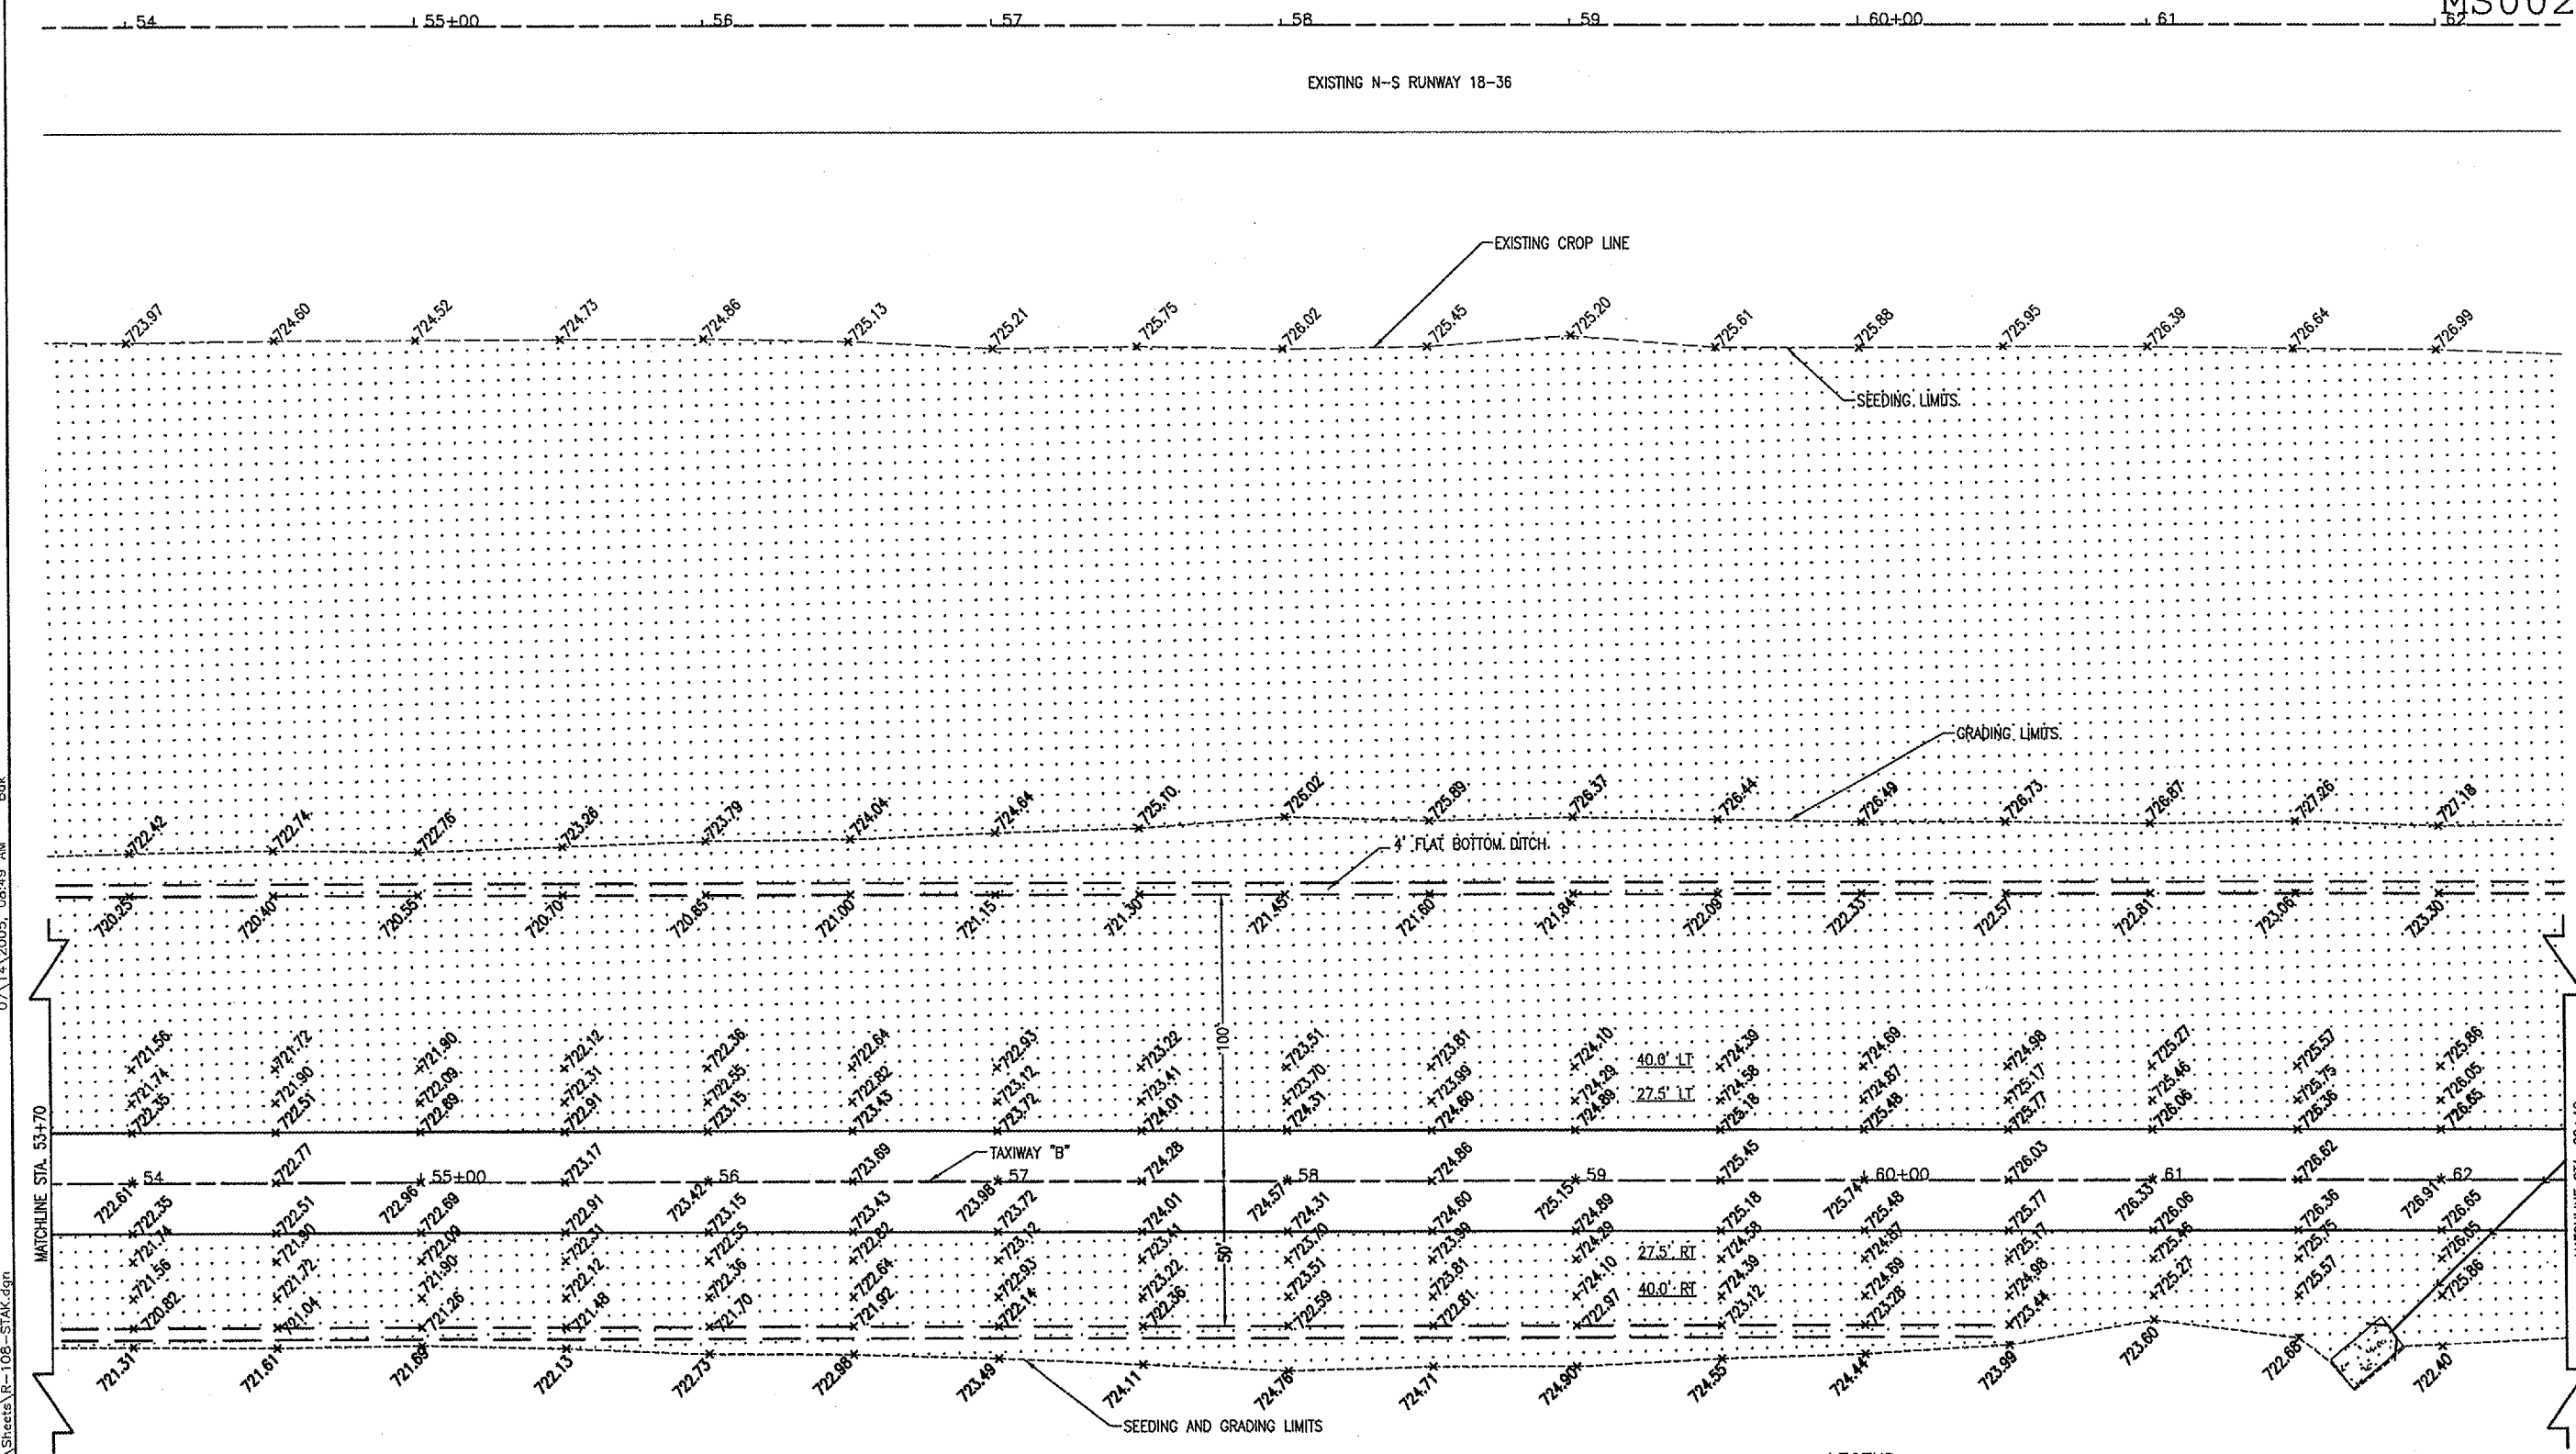

LEGEND

- EXISTING IMPROVEMENTS
- PROPOSED IMPROVEMENTS
- PROPOSED RIPRAP
- PROPOSED GRADING AND SEEDING LIMITS
- PROPOSED GRADE
- EXISTING GRADE

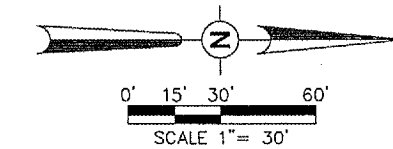

I:\Airports\MtSterling\818-05TXX\Airport\Sheets\R-108-STAK.dgn 07/14/2005, 08:49 AM Bak

DATE	REVISION	BY

MT. STERLING MUNICIPAL AIRPORT  
 MT. STERLING, ILLINOIS  
 A.I.P. PROJ.: 163-3431 A.I.P. PROJ.: 3-17-0417-B6

JEL Project No. 818-05TXX	
Filename R-108-STAK.dgn	
Scale	SCALE
Date	07/14/2005, 08:49 AM
LAYOUT	JEO 03/14/05
DRAWN	JEO 03/21/05
REVIEWED	CHH 05/17/05

**HANSON**  
 Hanson Professional Services Inc.  
 1525 South Sixth Street  
 Springfield, Illinois 62705-2956  
 Offices Nationwide

PARALLEL TAXIWAY  
 TAXIWAY "B"  
 PROPOSED  
 STAKING PLAN  
 STA. 53+70 TO STA. 62+40