


I:\Airports\MtSterling\818-05TXY\Airport\Sheets\8-XSEC.dgn 07/14/2005, 01:31 PM Buk

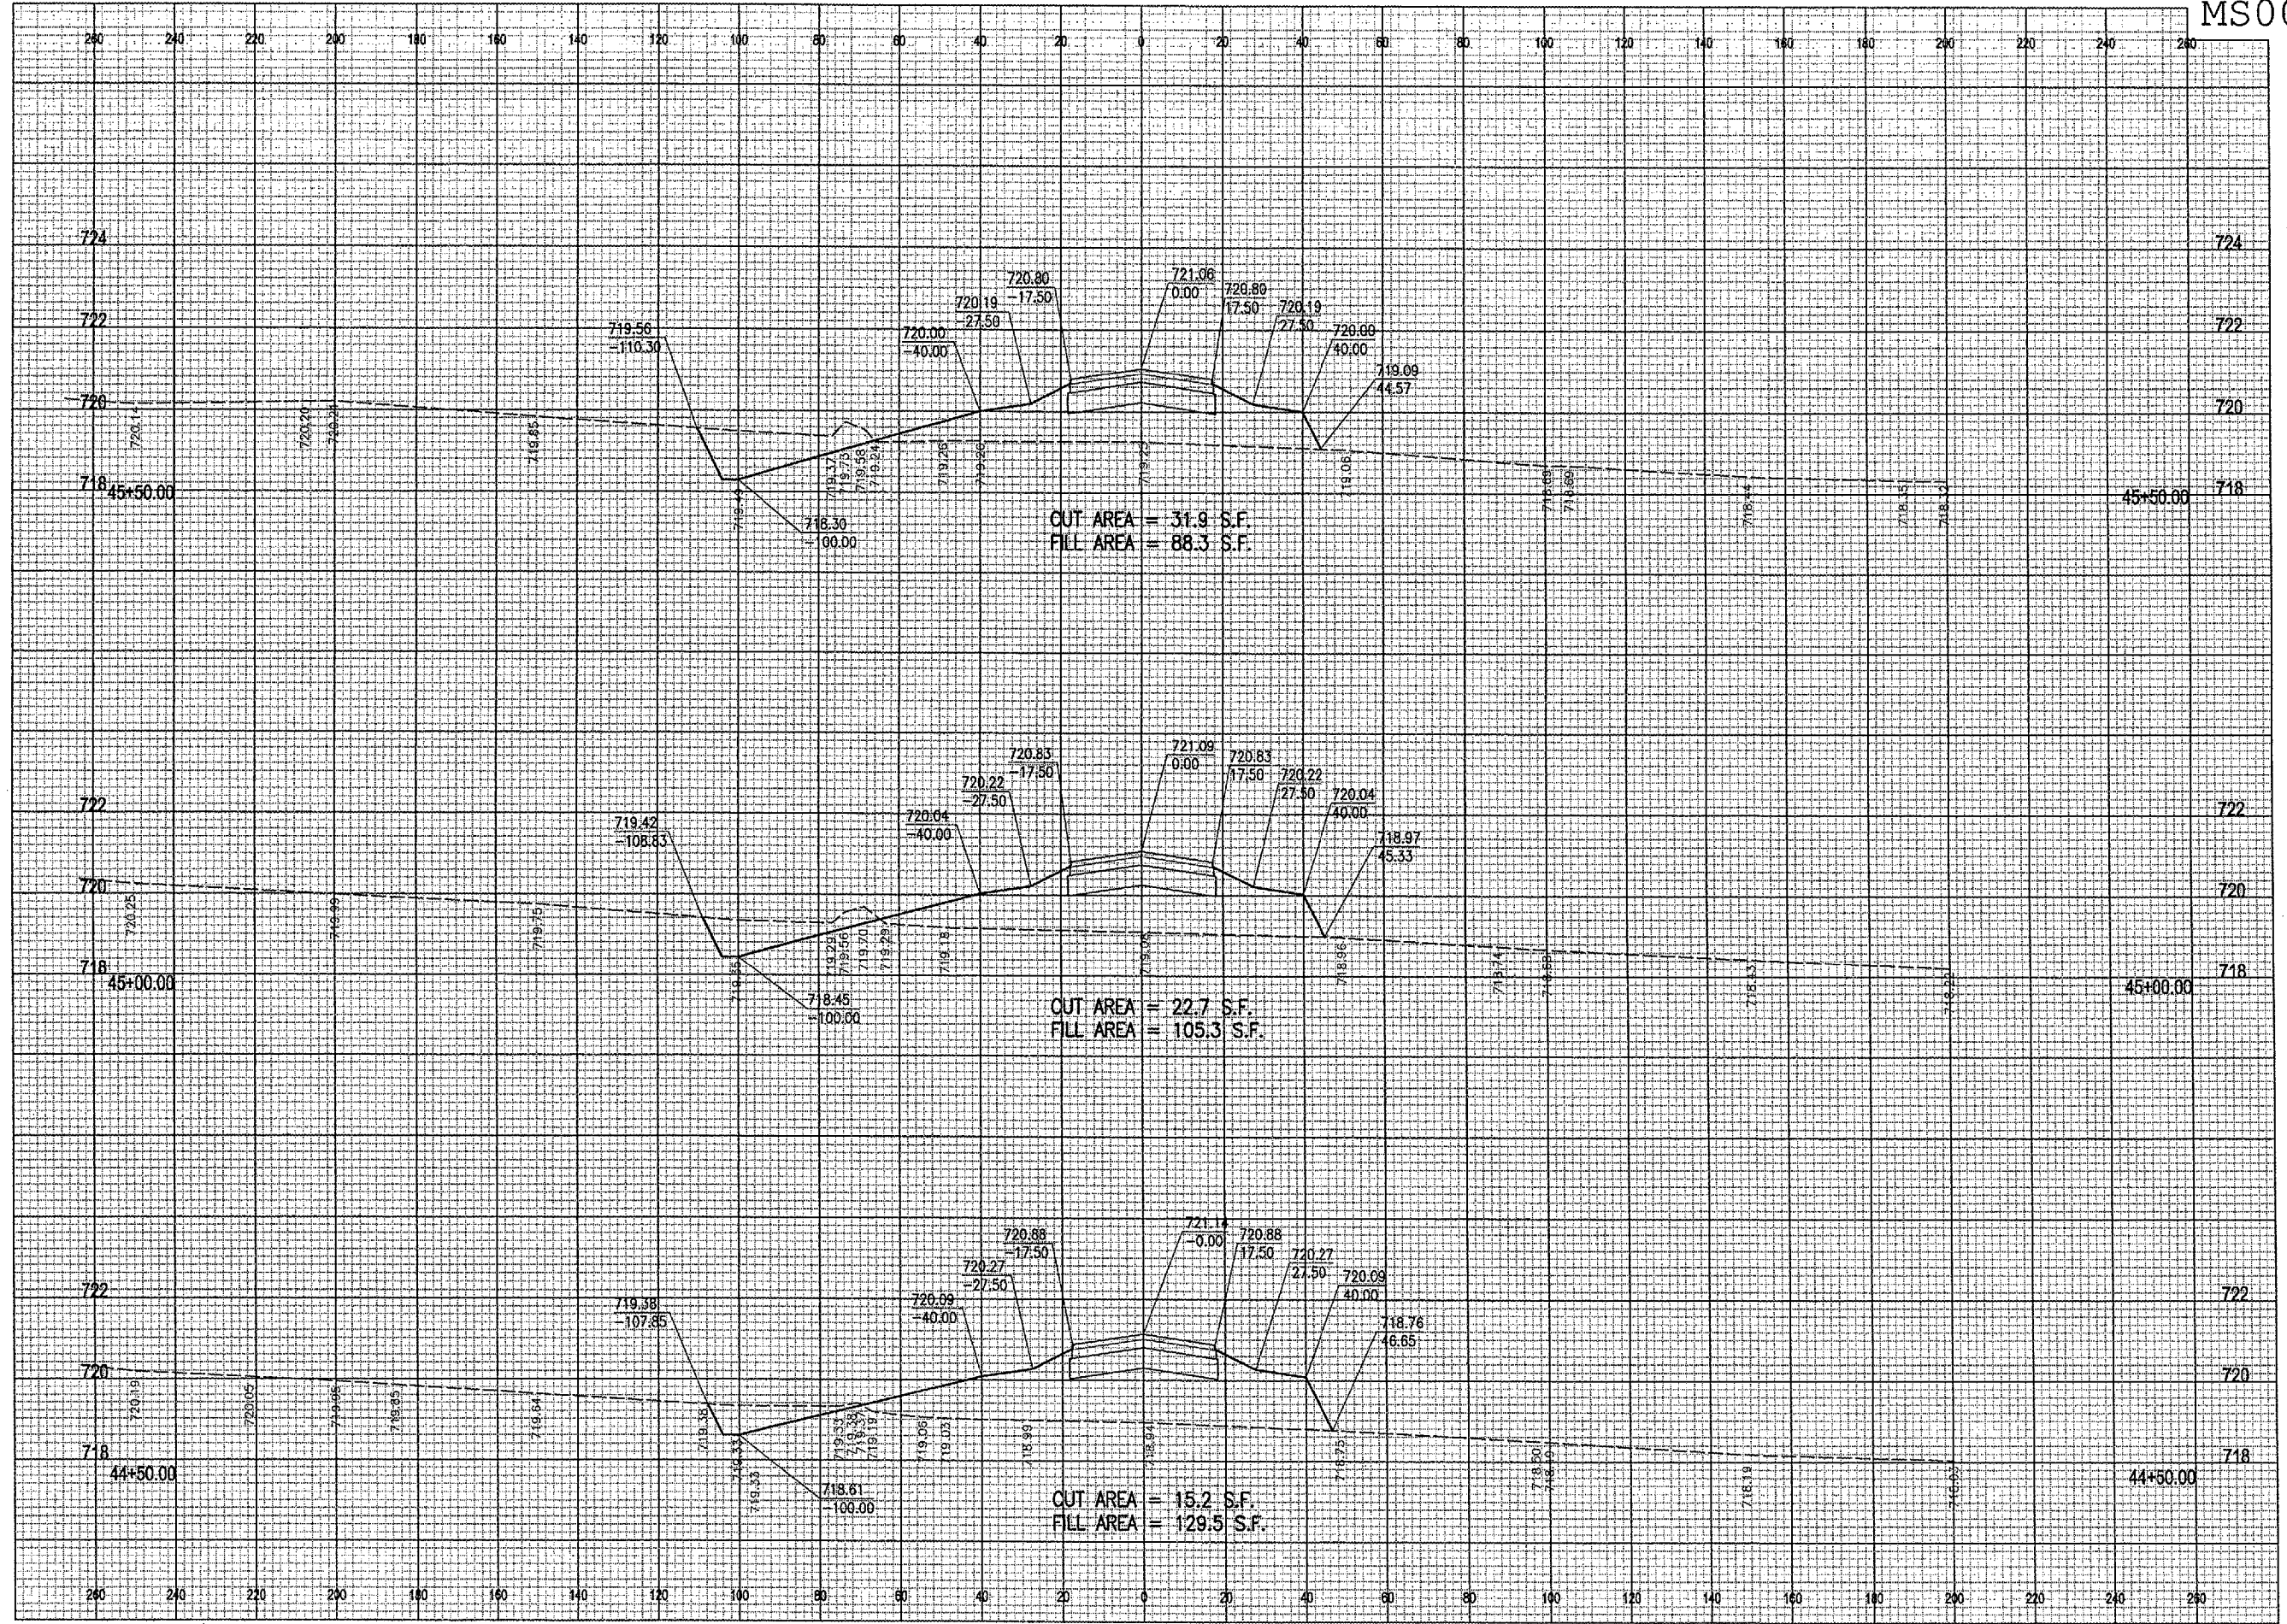

DATE	REVISION	BY


MT. STERLING MUNICIPAL AIRPORT

MT. STERLING, ILLINOIS

IL. PROJ.: 163-3431 A.I.P. PROJ.: 3-17-0417-B6

HE Project No. 818-05TXY  
 Filename: R-XSEC.dgn  
 Scale: \$SCALE\$  
 Date: 07/14/2005, 01:31 PM

LAYOUT	JEO	03/14/05
DRAWN	JEO	03/21/05
REVIEWED	CAH	05/17/05

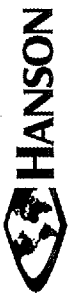

Hanson Professional Services Inc.  
 1525 South State Street  
 Springfield, Illinois 62703-2886  
 Offices Nationwide

PROPOSED TAXIWAY "B"

CROSS SECTIONS STA. 44+50 TO STA. 45+50