


07/14/2005, 01:33 PM Bak

I:\Airports\MtSterling\B18-051X\Airport\Sheets\R-XSEC.dgn

MS002

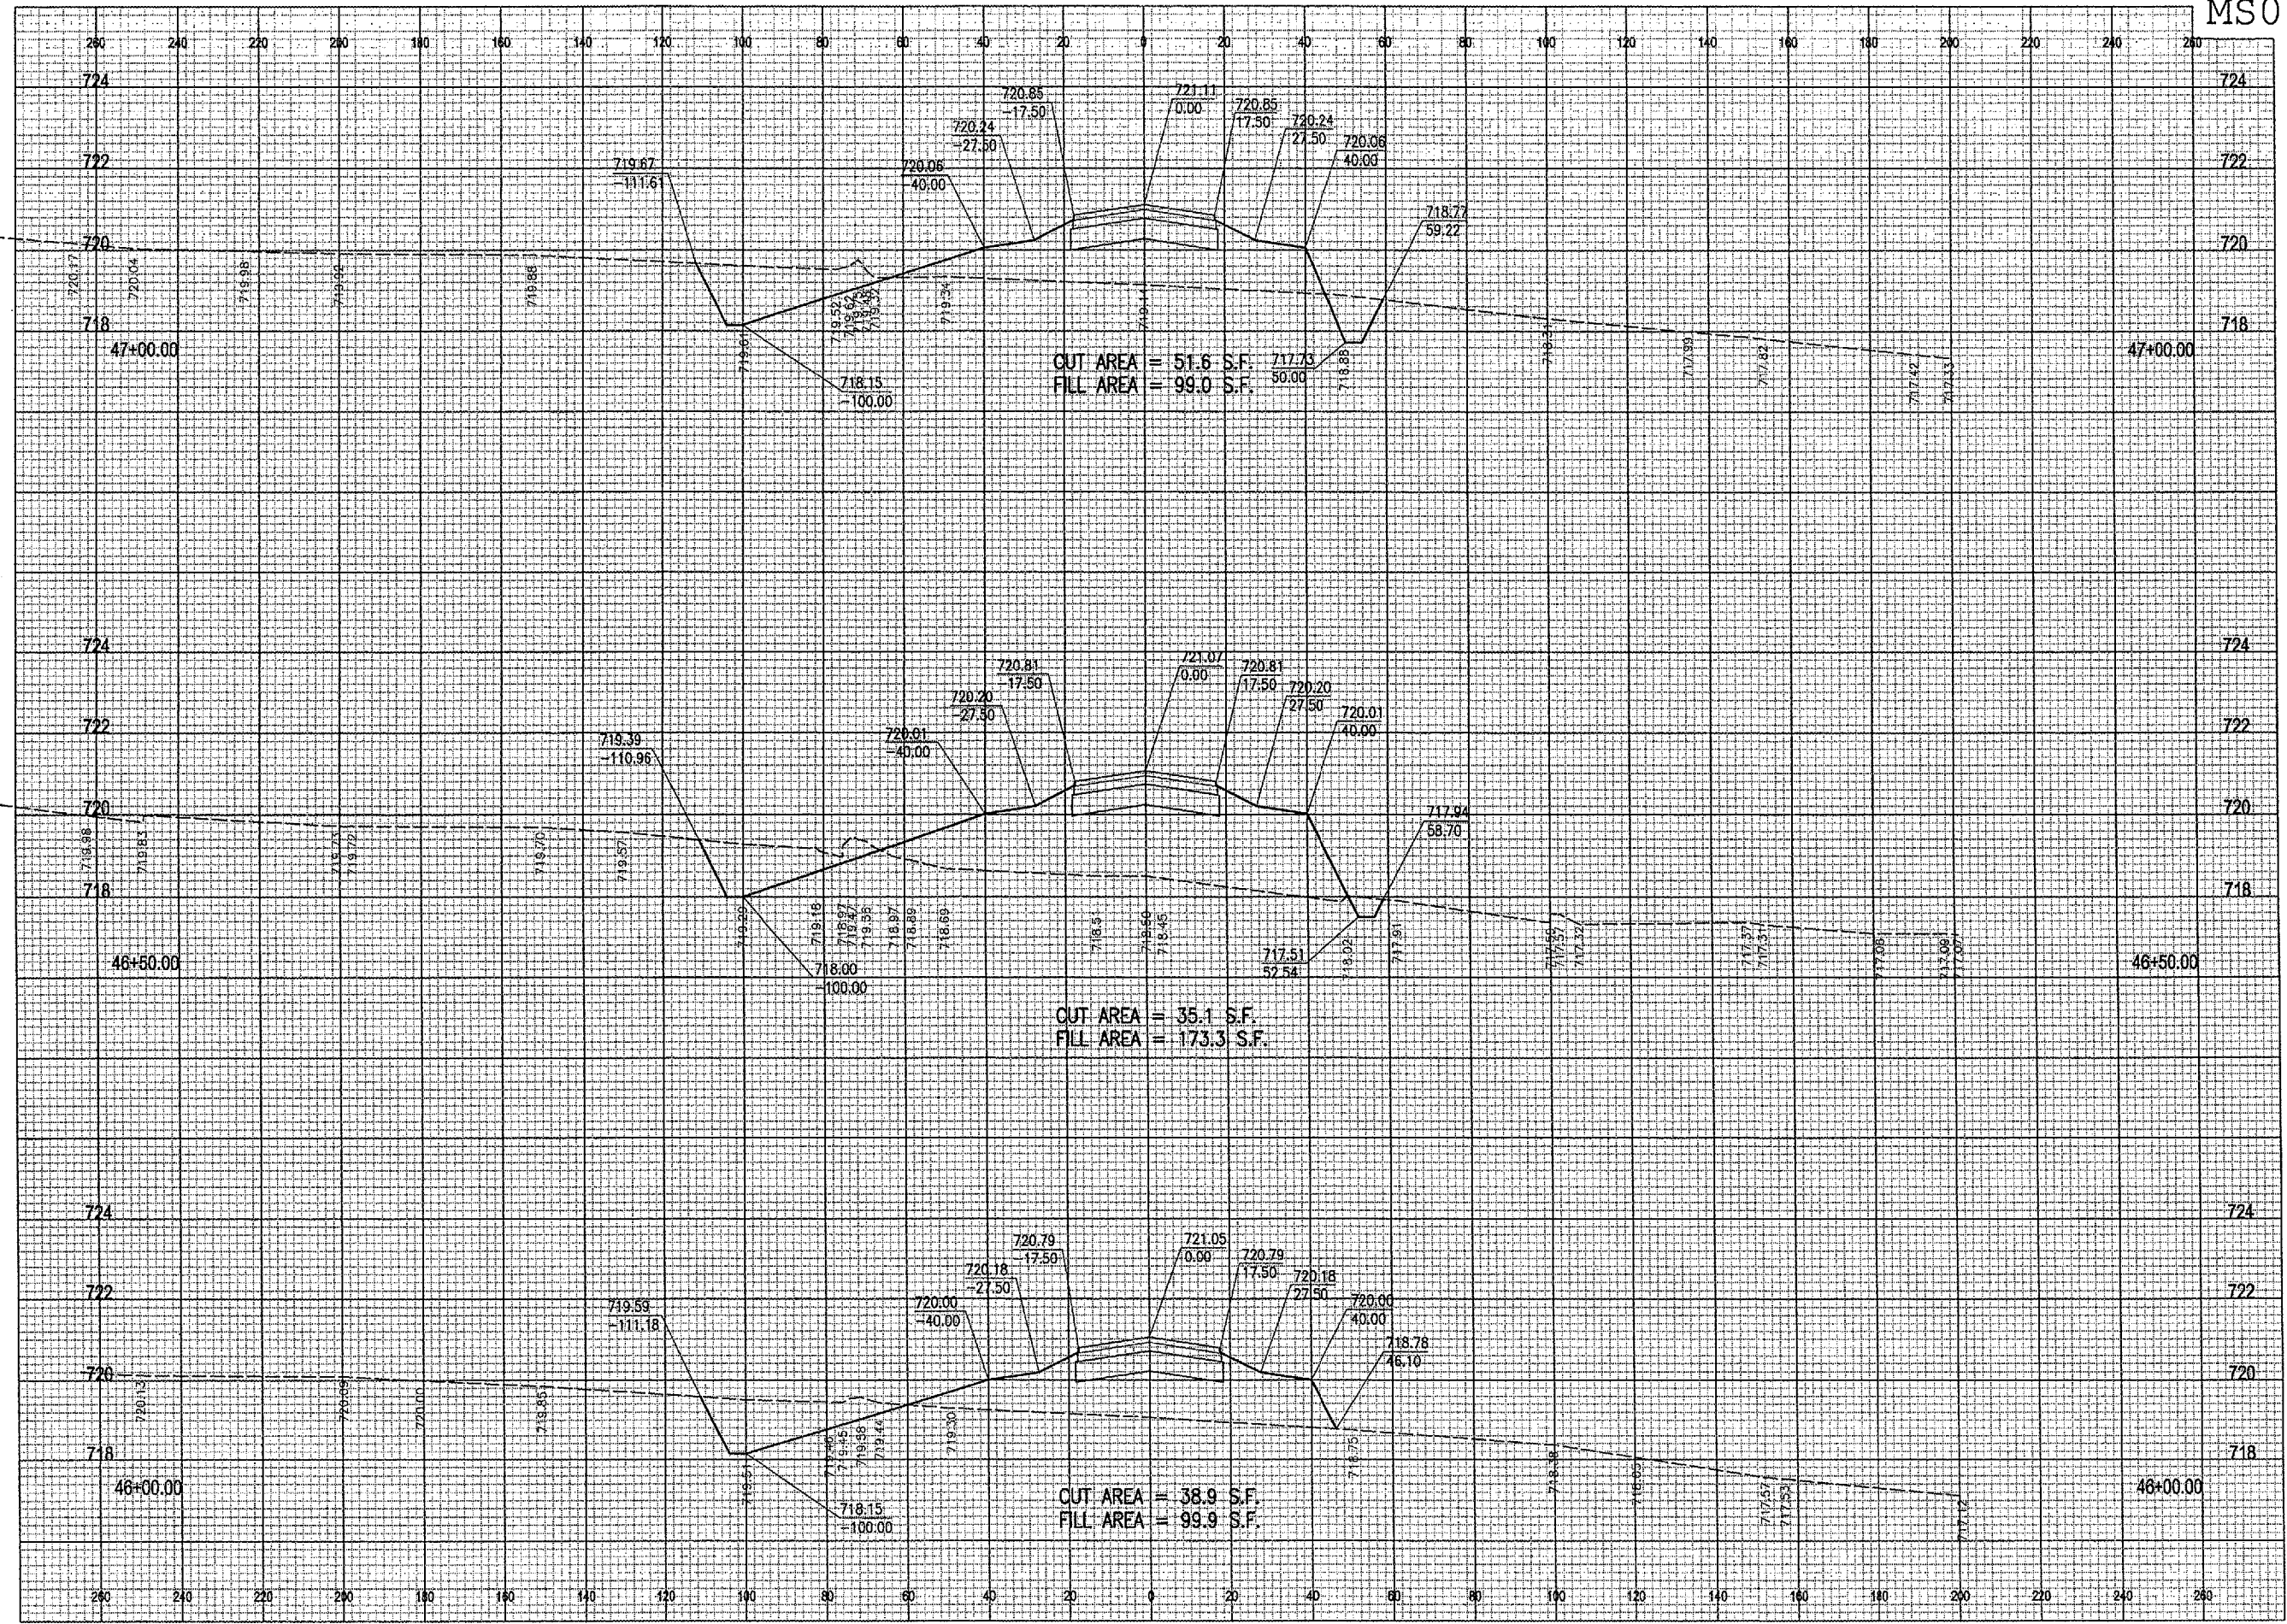

DATE	REVISION	BY

MT. STERLING MUNICIPAL AIRPORT
 MT. STERLING, ILLINOIS
 A.I.P. PROJ.: 163-3431 A.I.P. PROJ.: 3-17-0417-B6

HEI Project No. B18-051X	07/14/2005, 01:33 PM
Filename: R-XSEC.dgn	
Scale: \$SCALE\$	
Date: 07/14/2005, 01:33 PM	
LAYOUT JEO 03/14/05	
DRAWN JEO 03/21/05	
REVIEWED CAH 05/17/05	



PROPOSED
 PARALLEL TAXIWAY
 TAXIWAY "B"
 CROSS SECTIONS
 STA. 46+00 TO STA. 47+00