


07/14/2005, 02:58 PM Bok

f:\Airports\MtSterling\B18-05TXY\Airport\Sheets\B-XSEC2.dgn

MS002

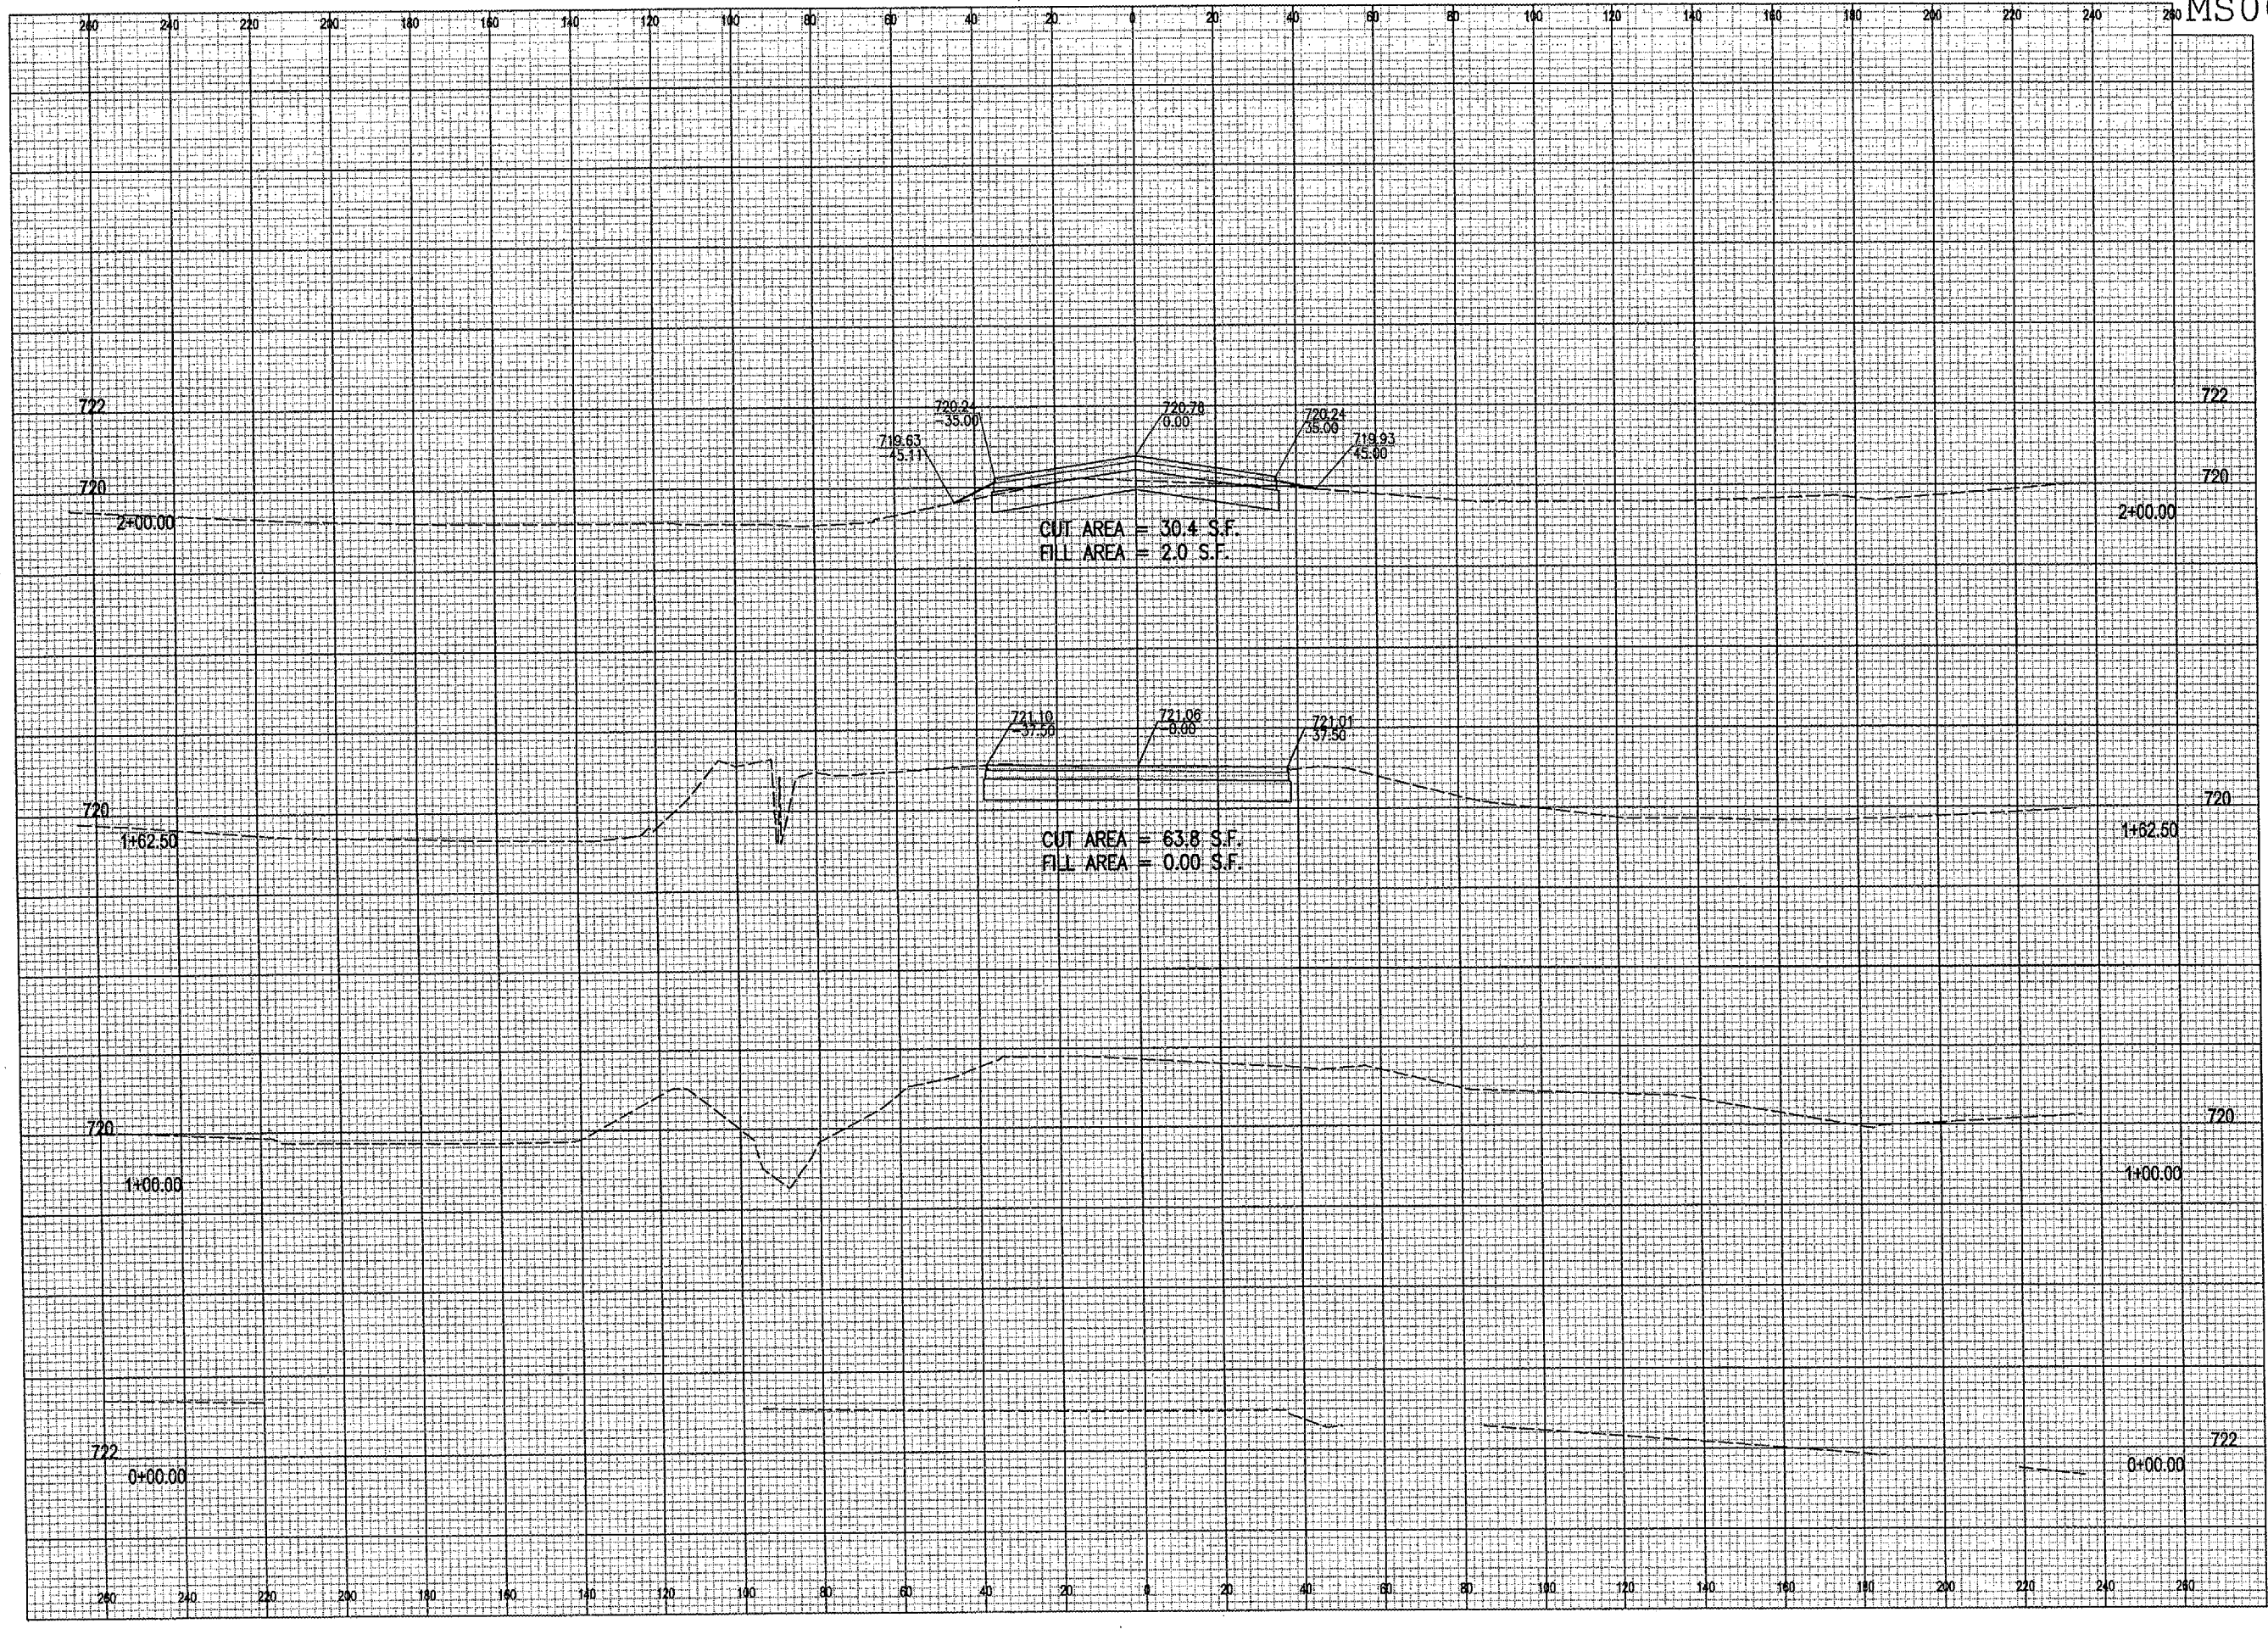

REVISION	DATE	BY

MT. STERLING MUNICIPAL AIRPORT
 MT. STERLING, ILLINOIS
 I.L. PROJ.: 163-3431 A.I.P. PROJ.: 3-17-0417-B6

HEI Project No. B18-05TXY	FILENAME R-XSEC2.dgn
Scale: \$ SCALES	Date: 07/14/2005, 02:58 PM
LAYOUT JFO 03/14/05	DRAWN JFO 03/21/05
REVIEWED CAH 05/17/05	



PARALLEL TAXIWAY
 TAXIWAY "B2"
 PROPOSED
 CROSS SECTIONS
 STA. 0+00 TO STA. 2+00