


07\14\2005_03:00 PM Bok


I:\Airports\MTSterling\818-05TX\Airport\Sheets\R-XSEC2.dgn

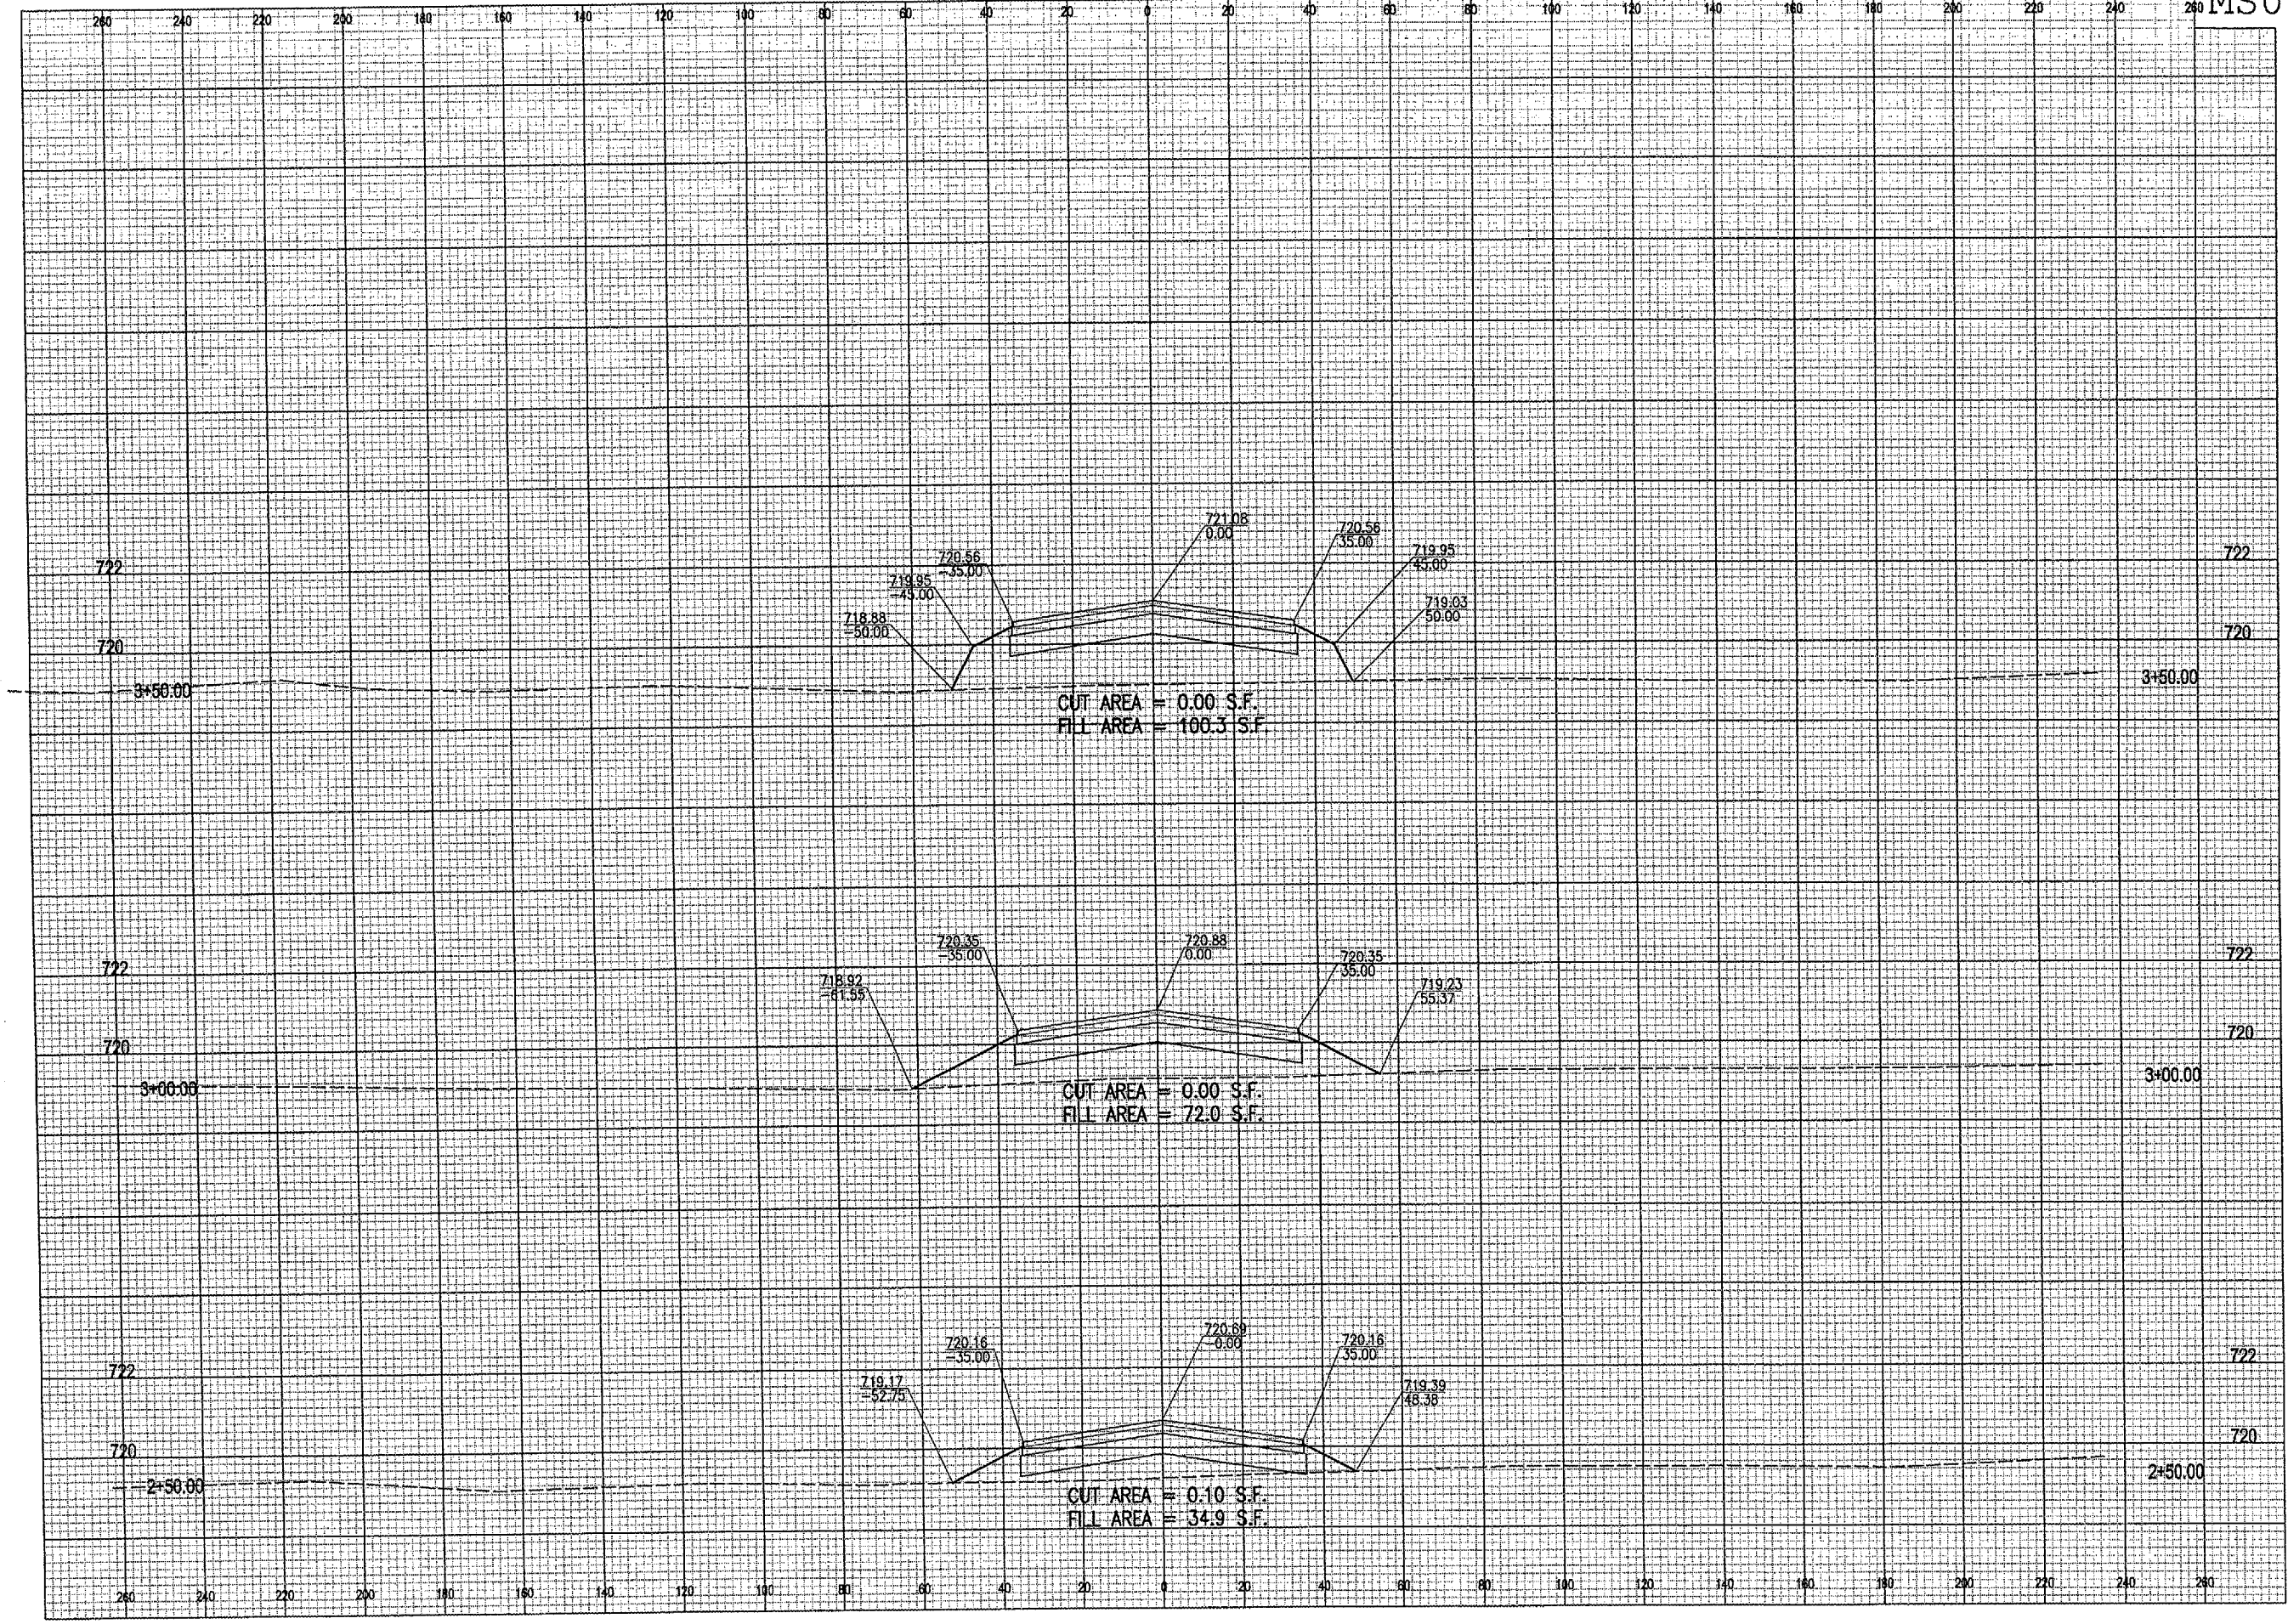

REVISION	DATE

MT. STERLING MUNICIPAL AIRPORT
 MT. STERLING, ILLINOIS
 ILL. PROJ.: 163-3431 A.I.P. PROJ.: 3-17-0417-B6

HEI Project No. 818-05TX	FILENAME: R-XSEC2.dgn
Scale: \$SCALE\$	Date: 07\14\2005_03:00 PM
LAYOUT	JEO 03/14/05
DRAWN	JEO 03/21/05
REVIEWED	CAH 05/17/05

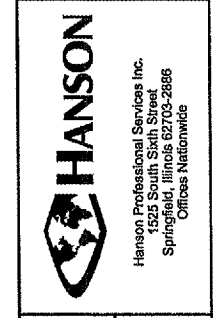

PARALLEL TAXIWAY
 TAXIWAY "B2"
 PROPOSED
 CROSS SECTIONS
 STA. 2+50 TO STA. 3+50