


06/23/2005
k:\peoria\0406103\drawsheets\031_elec_schematic.dgn

PE083

REVISIONS

NUMBER	BY	DATE

0 1 2
 THIS BAR IS EQUAL TO 2'
 AT FULL SCALE (34X22).
 PLOT 1

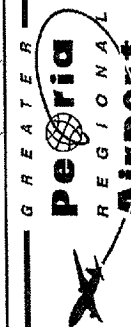

RELOCATE TAXIWAY A FROM
 MID-FIELD INTERSECTION



IL PROJECT: PIA-3343
 AIP PROJ: 3-17-0080-XX

FILE: k:\peoria\0406103\drawsheets\031_elec_schematic.dgn

DESIGN BY: TCS

DRAWN BY: CAG

CHECKED BY: TCS


APPROVED BY: CET

DATE: JUNE 24, 2005

JOB No: 04061-03

PROPOSED ELECTRICAL
 SCHEMATIC

SHEET 31 OF 43 SHEETS

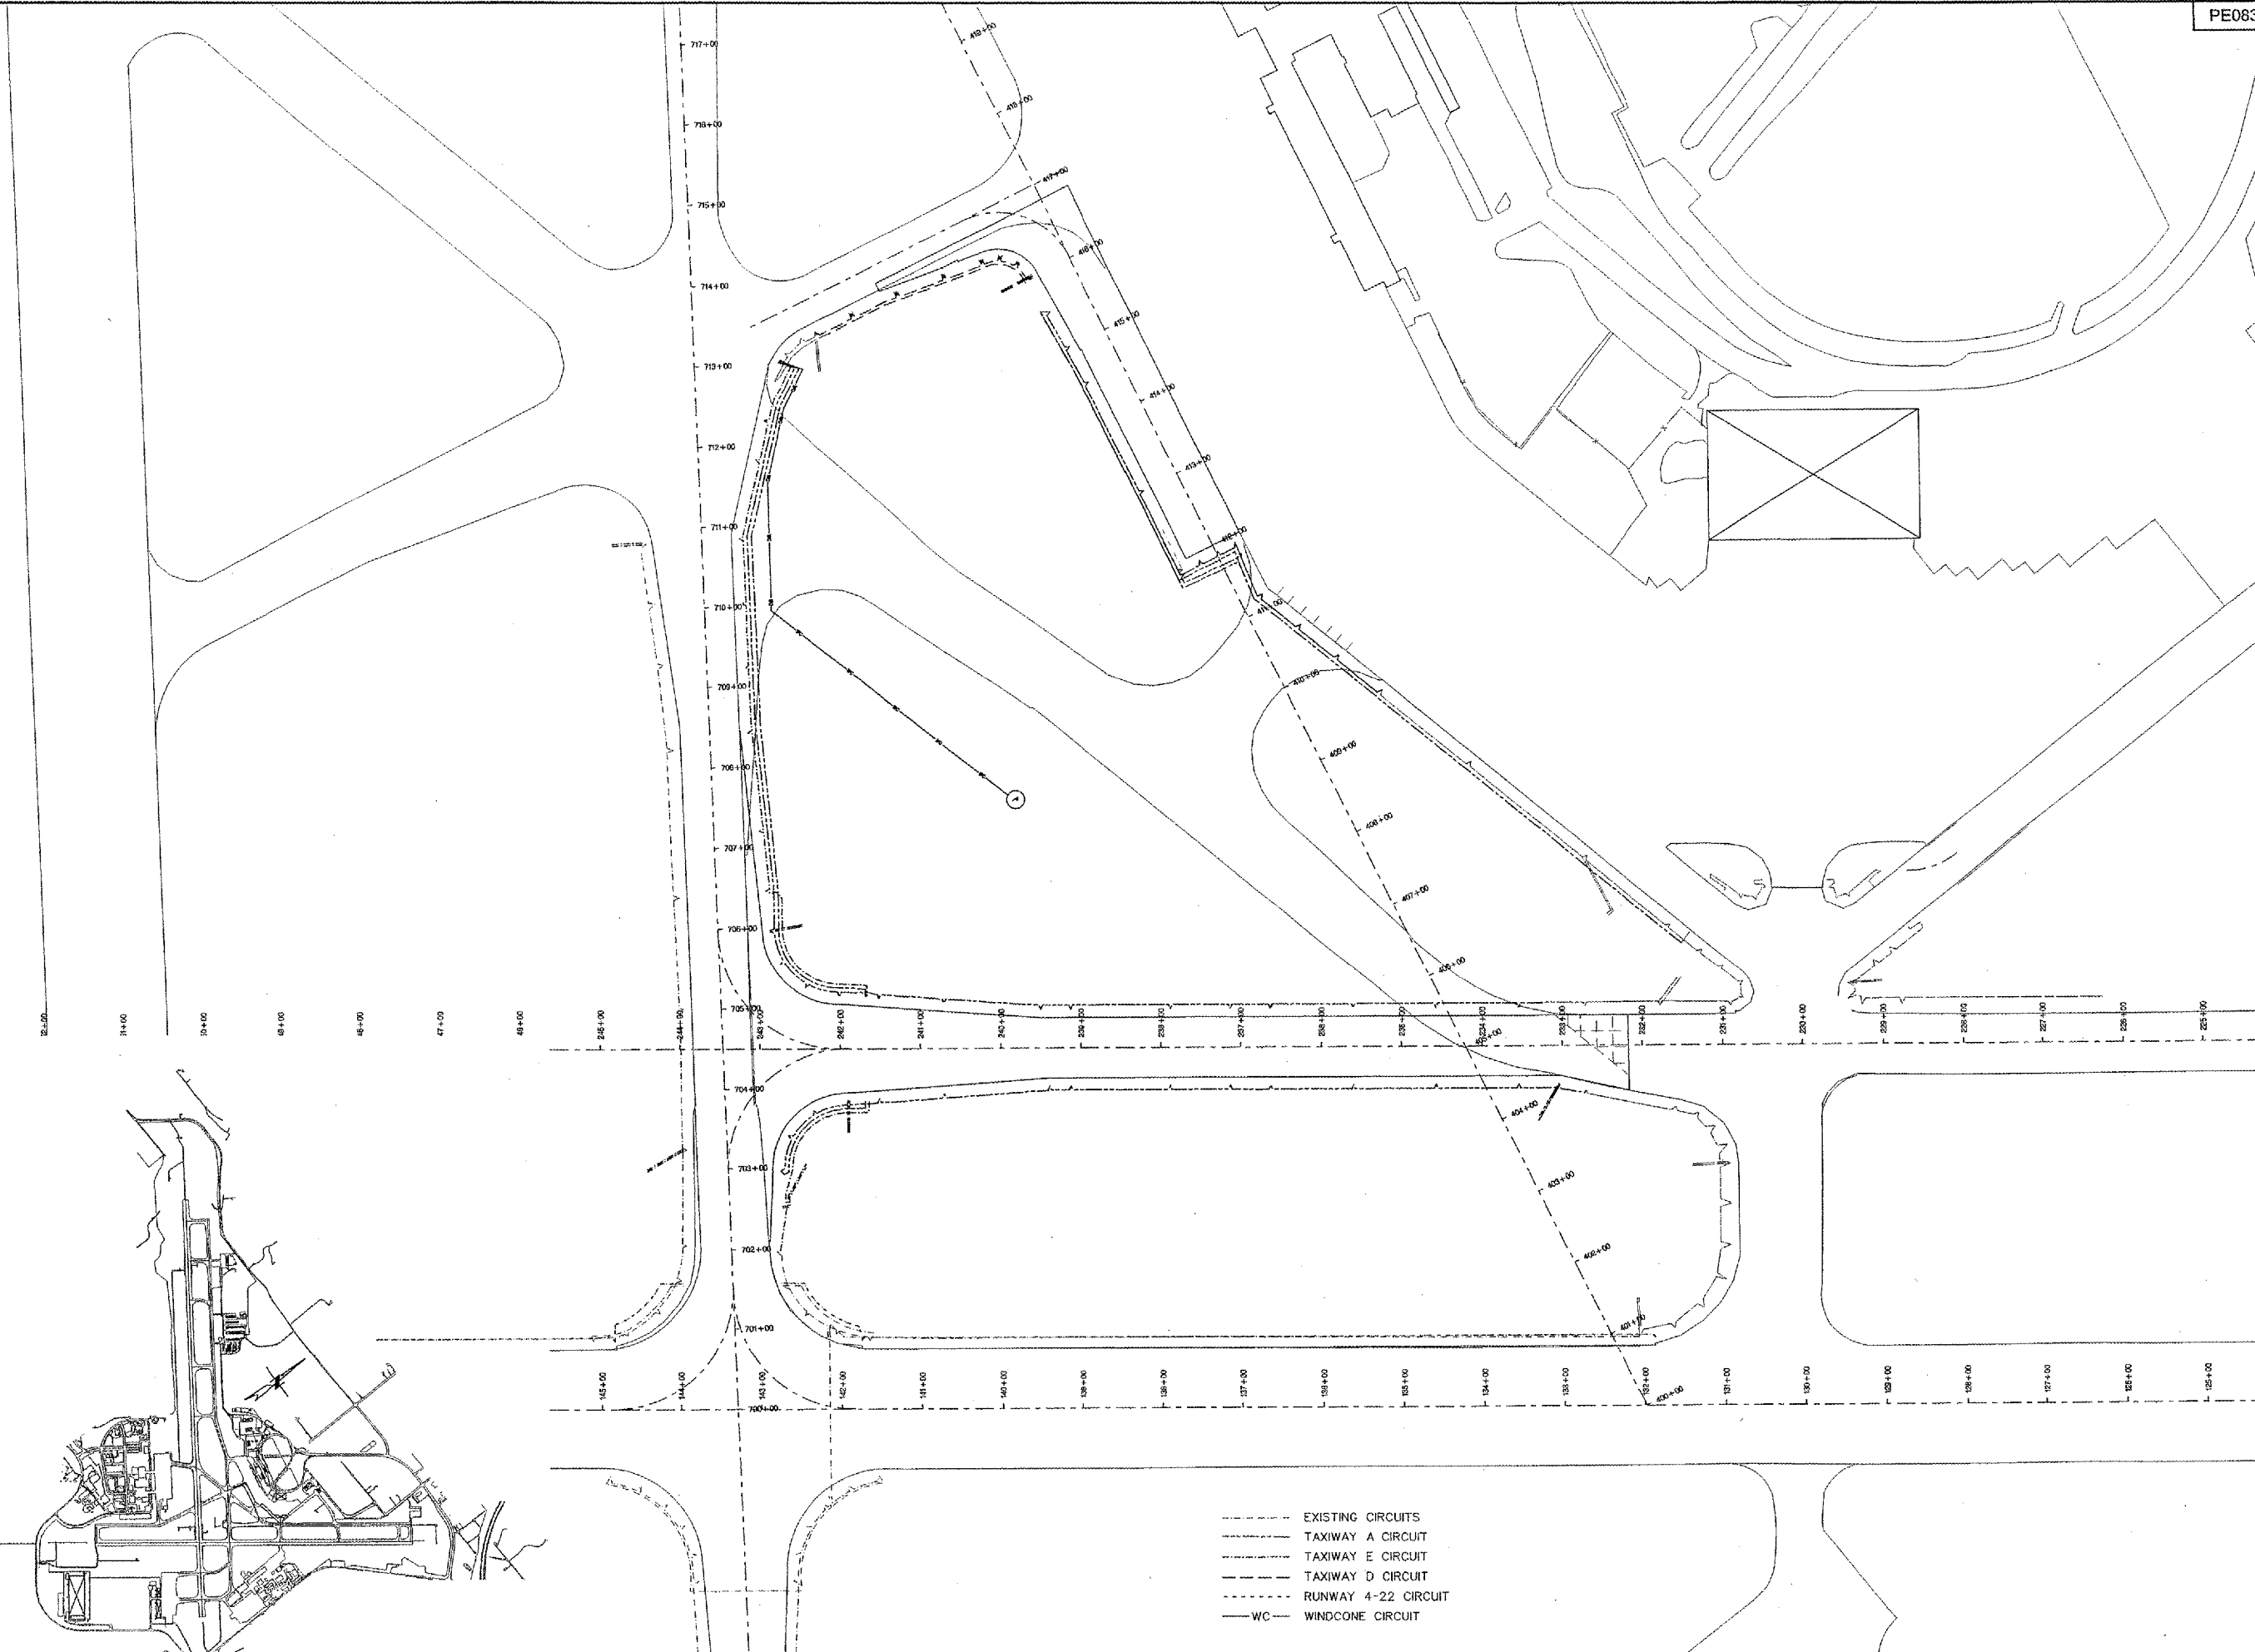

- EXISTING CIRCUITS
- TAXIWAY A CIRCUIT
- TAXIWAY E CIRCUIT
- TAXIWAY D CIRCUIT
- RUNWAY 4-22 CIRCUIT
- WC --- WINDCONE CIRCUIT

