


06/23/2005
 k:\peoria\0406\03\draw\sheet\035_37_xsec_o_sheets.dgn

150 100 50 0 50 100 150 200 250 300 350 400

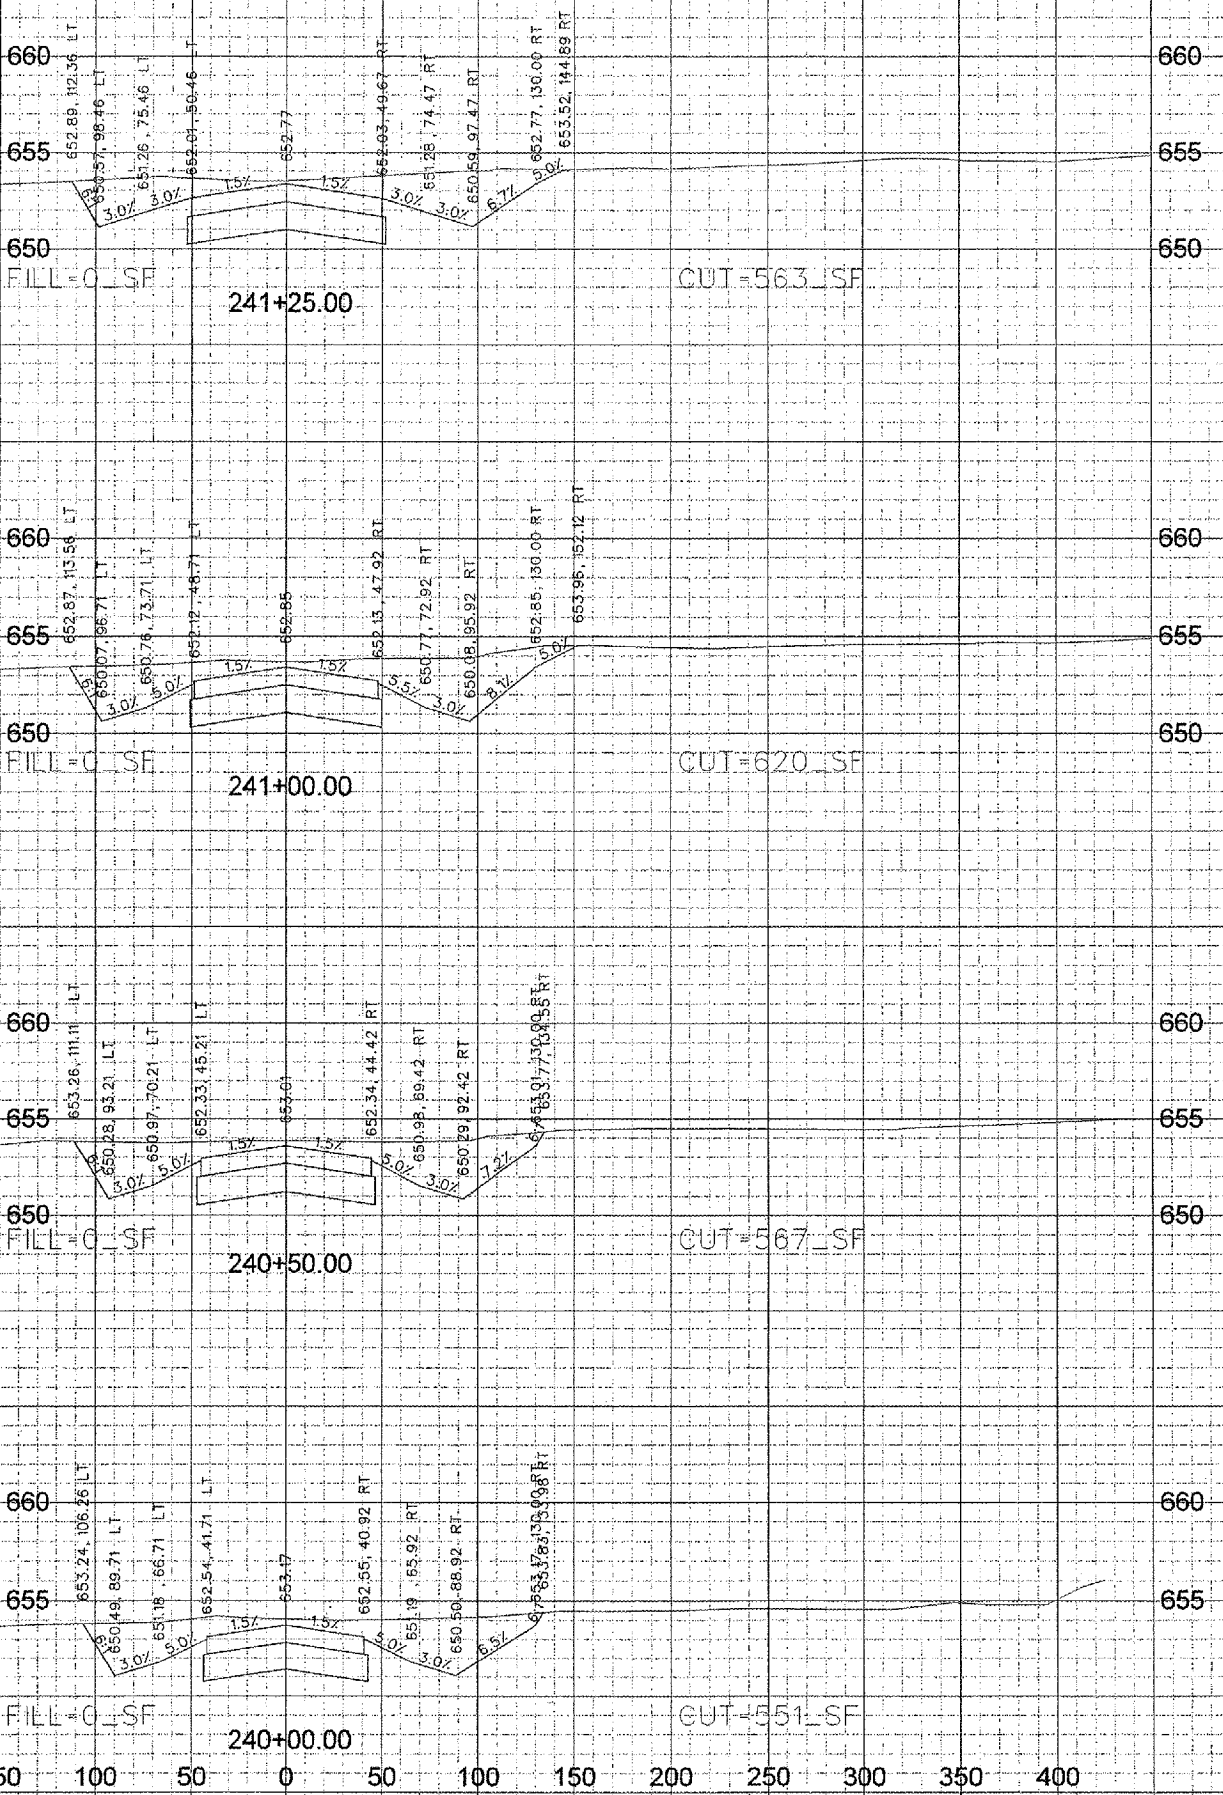

150 100 50 0 50 100 150 200 250 300 350 400

PE083		
REVISIONS		
NUMBER	BY	DATE
<p>THIS BAR IS EQUAL TO 2' AT FULL SCALE (34X22). PLOT 1</p>		

RELOCATE TAXIWAY A FROM
 MID-FIELD INTERSECTION

FILE:	
DESIGN BY:	BWG
DRAWN BY:	CAG
CHECKED BY:	JHD
APPROVED BY:	CET
DATE:	JULY 30, 2004
JOB No:	04061-03
CROSS SECTIONS TAXIWAY A SHEET 3 OF 4	
SHEET 37 OF 43 SHEETS	