


06/23/2005
 R:\peoria\0406103\draw\sheet\038_39_xsec_p_sheets.dgn

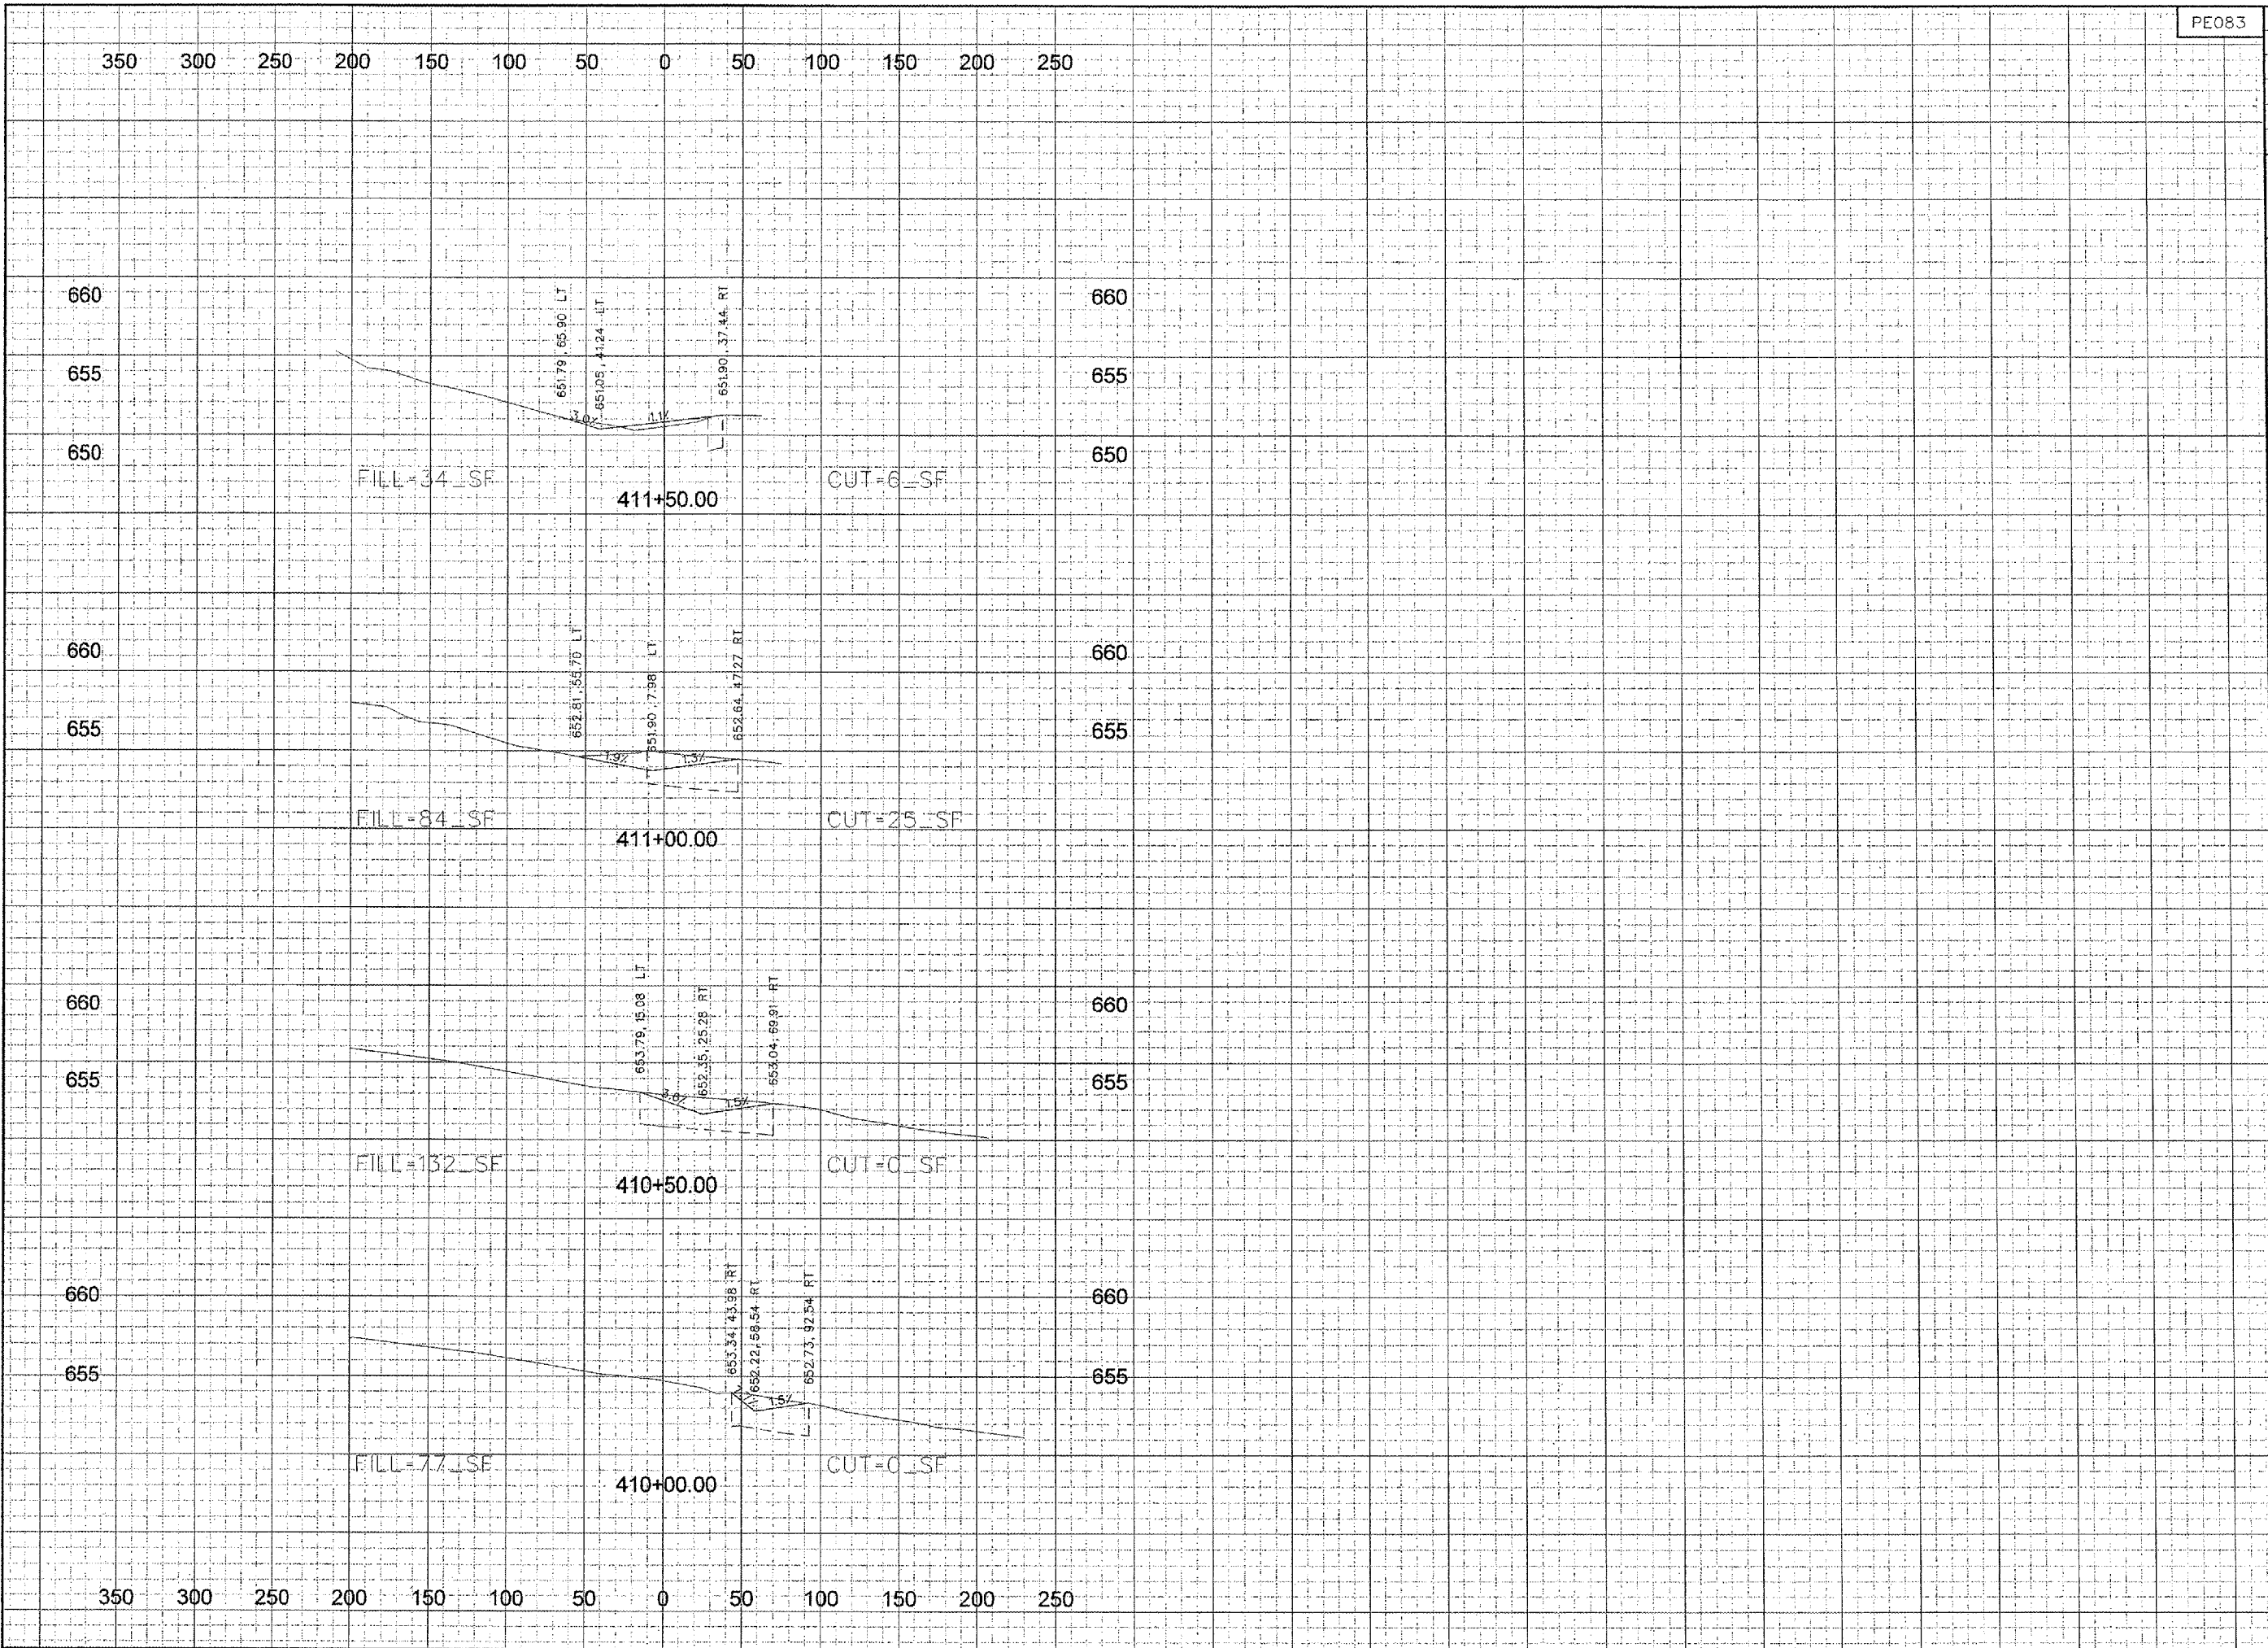


PE083		
REVISIONS		
NUMBER	BY	DATE

0 1 2
 THIS BAR IS EQUAL TO 2'
 AT FULL SCALE (34X22).
 PLOT 1


Greater Peoria Regional Airport

RELOCATE TAXIWAY A FROM
MID-FIELD INTERSECTION


CMT
 CRAWFORD, MURPHY & TILLY, INC.
 CONSULTING ENGINEERS
© Copyright CMT, Inc.

FILE:
DESIGN BY: BWG
DRAWN BY: CAG
CHECKED BY: JHD
APPROVED BY: CET
DATE: JULY 30, 2004
JOB No: 04061-03
CROSS SECTIONS TAXIWAY P SHEET 1 OF 2
SHEET 38 OF 43 SHEETS