

DATE	REVISION	BY

VANDALIA MUNICIPAL AIRPORT
VANDALIA, ILLINOIS

IL. PROJ.: VA-3432 A.I.P. PROJ.: 3-17-0102-88

 


 
 
 

ISD Drawn No. 830-05APND-0800	File Name R-111PRP.DWG	Date 03/23/05
Scale 1" = 30'	LAYOUT BKG	03/23/05
Drawn BAK	DRAWN BAK	03/23/05
Reviewed CAH	REVIEWED CAH	05/09/05



Hanson Professional Services Inc.
1525 South Sixth Street
Springfield, IL 62768
Office Nationwide

APRON AND TAXIWAYS
RECONSTRUCTION

PROPOSED TAXIWAY "A"
PAVEMENT PREPARATION
PLAN

- LEGEND**
-  EXISTING IMPROVEMENTS
 -  PROPOSED IMPROVEMENTS
 -  PROPOSED BUTT JOINT CONSTRUCTION
 -  EXISTING TAXI GUIDANCE SIGN
 -  EXISTING ELECTRICAL DUCT
 -  EXISTING INLET
 -  EXISTING UTILITY POLE

AR401655 BUTT JOINT CONSTRUCTION NOTES

THE PROPOSED BUTT JOINTS SHALL BE CONSTRUCTED IN ACCORDANCE WITH ITEM AR401655 "BUTT JOINT CONSTRUCTION" AS STATED ON PAGE 295 OF THE SUPPLEMENTAL SPECIFICATION AND RECURRING SPECIAL PROVISIONS, ADOPTED JULY 1, 2004.

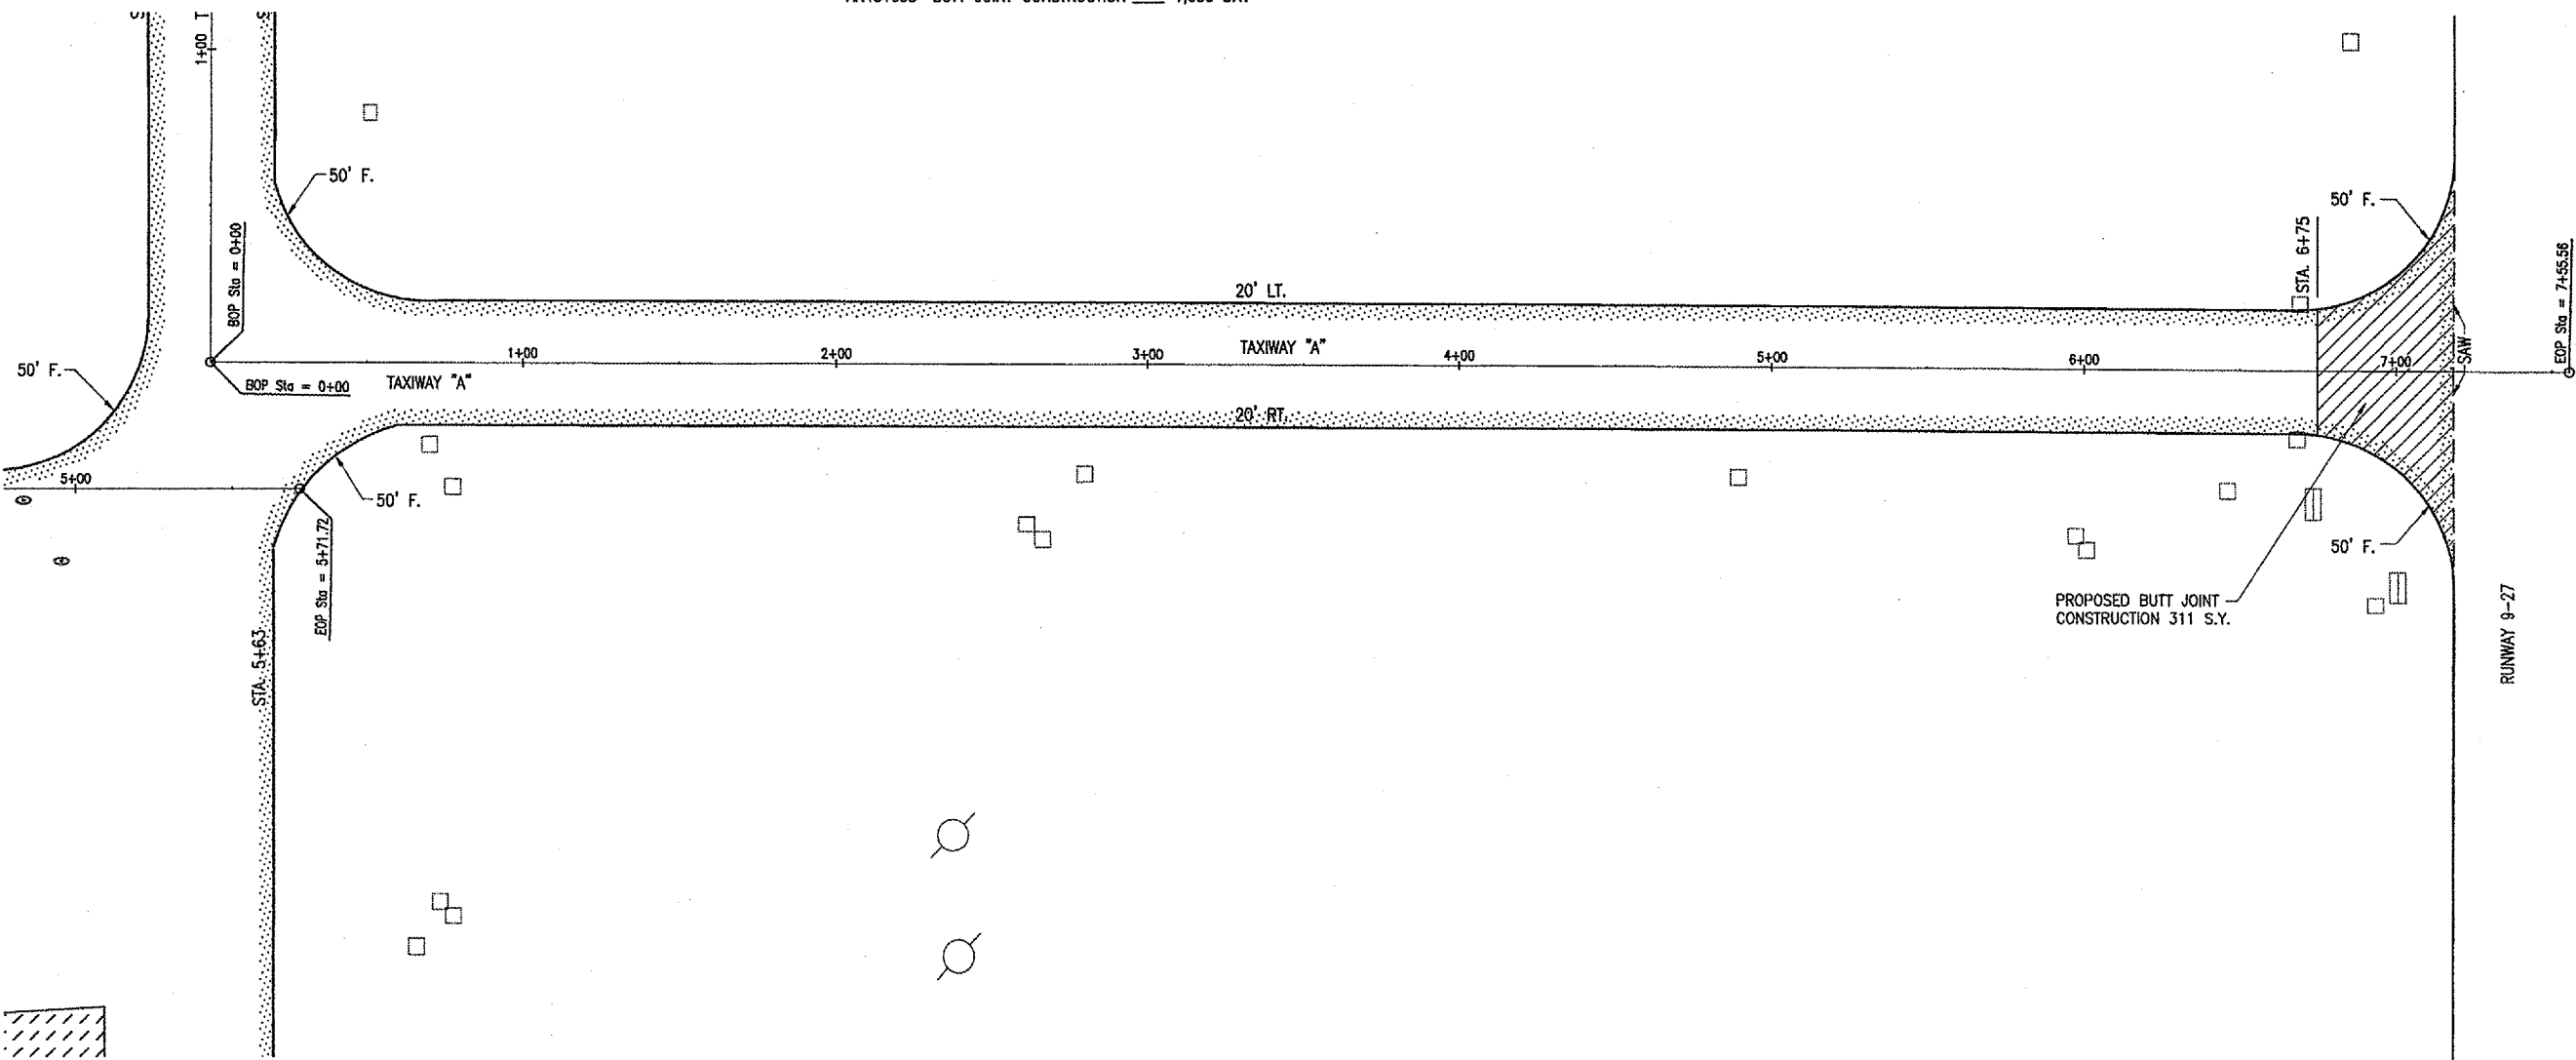
THIS ITEM SHALL CONSIST OF REMOVING THE EXISTING BITUMINOUS PAVEMENT SURFACE BY MILLING IN ORDER TO CONSTRUCT A BUTT JOINT FOR THE TRANSITION OF THE PROPOSED BITUMINOUS OVERLAY AT THE LOCATIONS AS SHOWN ON THE PLANS.

THE PAVEMENT SURFACE WILL THEN BE MILLED TO A DEPTH OF 0.17 FT. AT THE BUTT END AND WILL TAPER TO 0 IN. AT THE OPPOSITE END. THE PLANNER MUST BE CAPABLE OF MILLING THE SURFACE TO THE DESIRED ELEVATIONS AND GRADES.

ANY ADJACENT PAVEMENT DAMAGED BY THE MILLING OPERATIONS WILL BE REPAIRED AT THE CONTRACTOR'S OWN EXPENSE.

ALL BITUMINOUS PAVEMENT MILLING AREAS WILL BE LOCATED AND MARKED BY THE RESIDENT ENGINEER.

THE PAVEMENT MILLING WILL BE PAID FOR UNDER ITEM:
AR401655 "BUTT JOINT CONSTRUCTION" 1,039 S.Y.



JUL 13, 2005 9:41 AM BAK
F:\AIRPORTS\VANDALIA\830-05APN\AIRPORT\SHEETS\R-111PRP.DWG - TAXIWAY A



0' 15' 30' 60'

HALF SIZE SCALE: 1" = 60'
FULL SIZE SCALE: 1" = 30'